
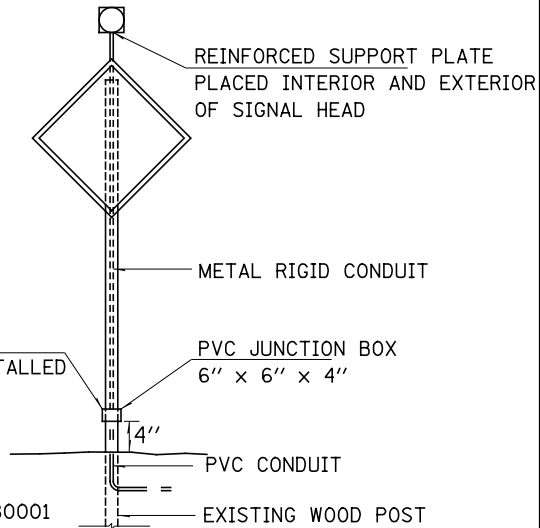


NOTE:
 The existing Flasher Controller and Flashing Beacon Signal Head shall be salvaged and delivered to the Illinois Department of Transportation, District 7. Arrangements for delivery can be made by contacting Phil Boyer 217-342-3951 ext 291.

BILL OF MATERIALS - US 45 & RAMP C-FLASHING BEACON

ITEM	UNIT	QUANTITY
UNDERGROUND CONDUIT, PVC, 2" DIA.	FOOT	766.0
CONDUIT ATTACHED TO STRUCTURE, 1 1/2" GALVANIZED STEEL	FOOT	15.0
GULFBOX JUNCTION	EACH	2.0
FLASHER CONTROLLER	EACH	1.0
ELECTRIC CABLE IN CONDUIT, SIGNAL, NO. 14 3c	FOOT	790.0
SIGNAL HEAD, POLYCARBONATE, LED, 1-FACE, 1-SECTION POST MOUNTED	EACH	1.0
REMOVE EXISTING FLASHING BEACON INSTALLATION COMPLETE	EACH	1.0

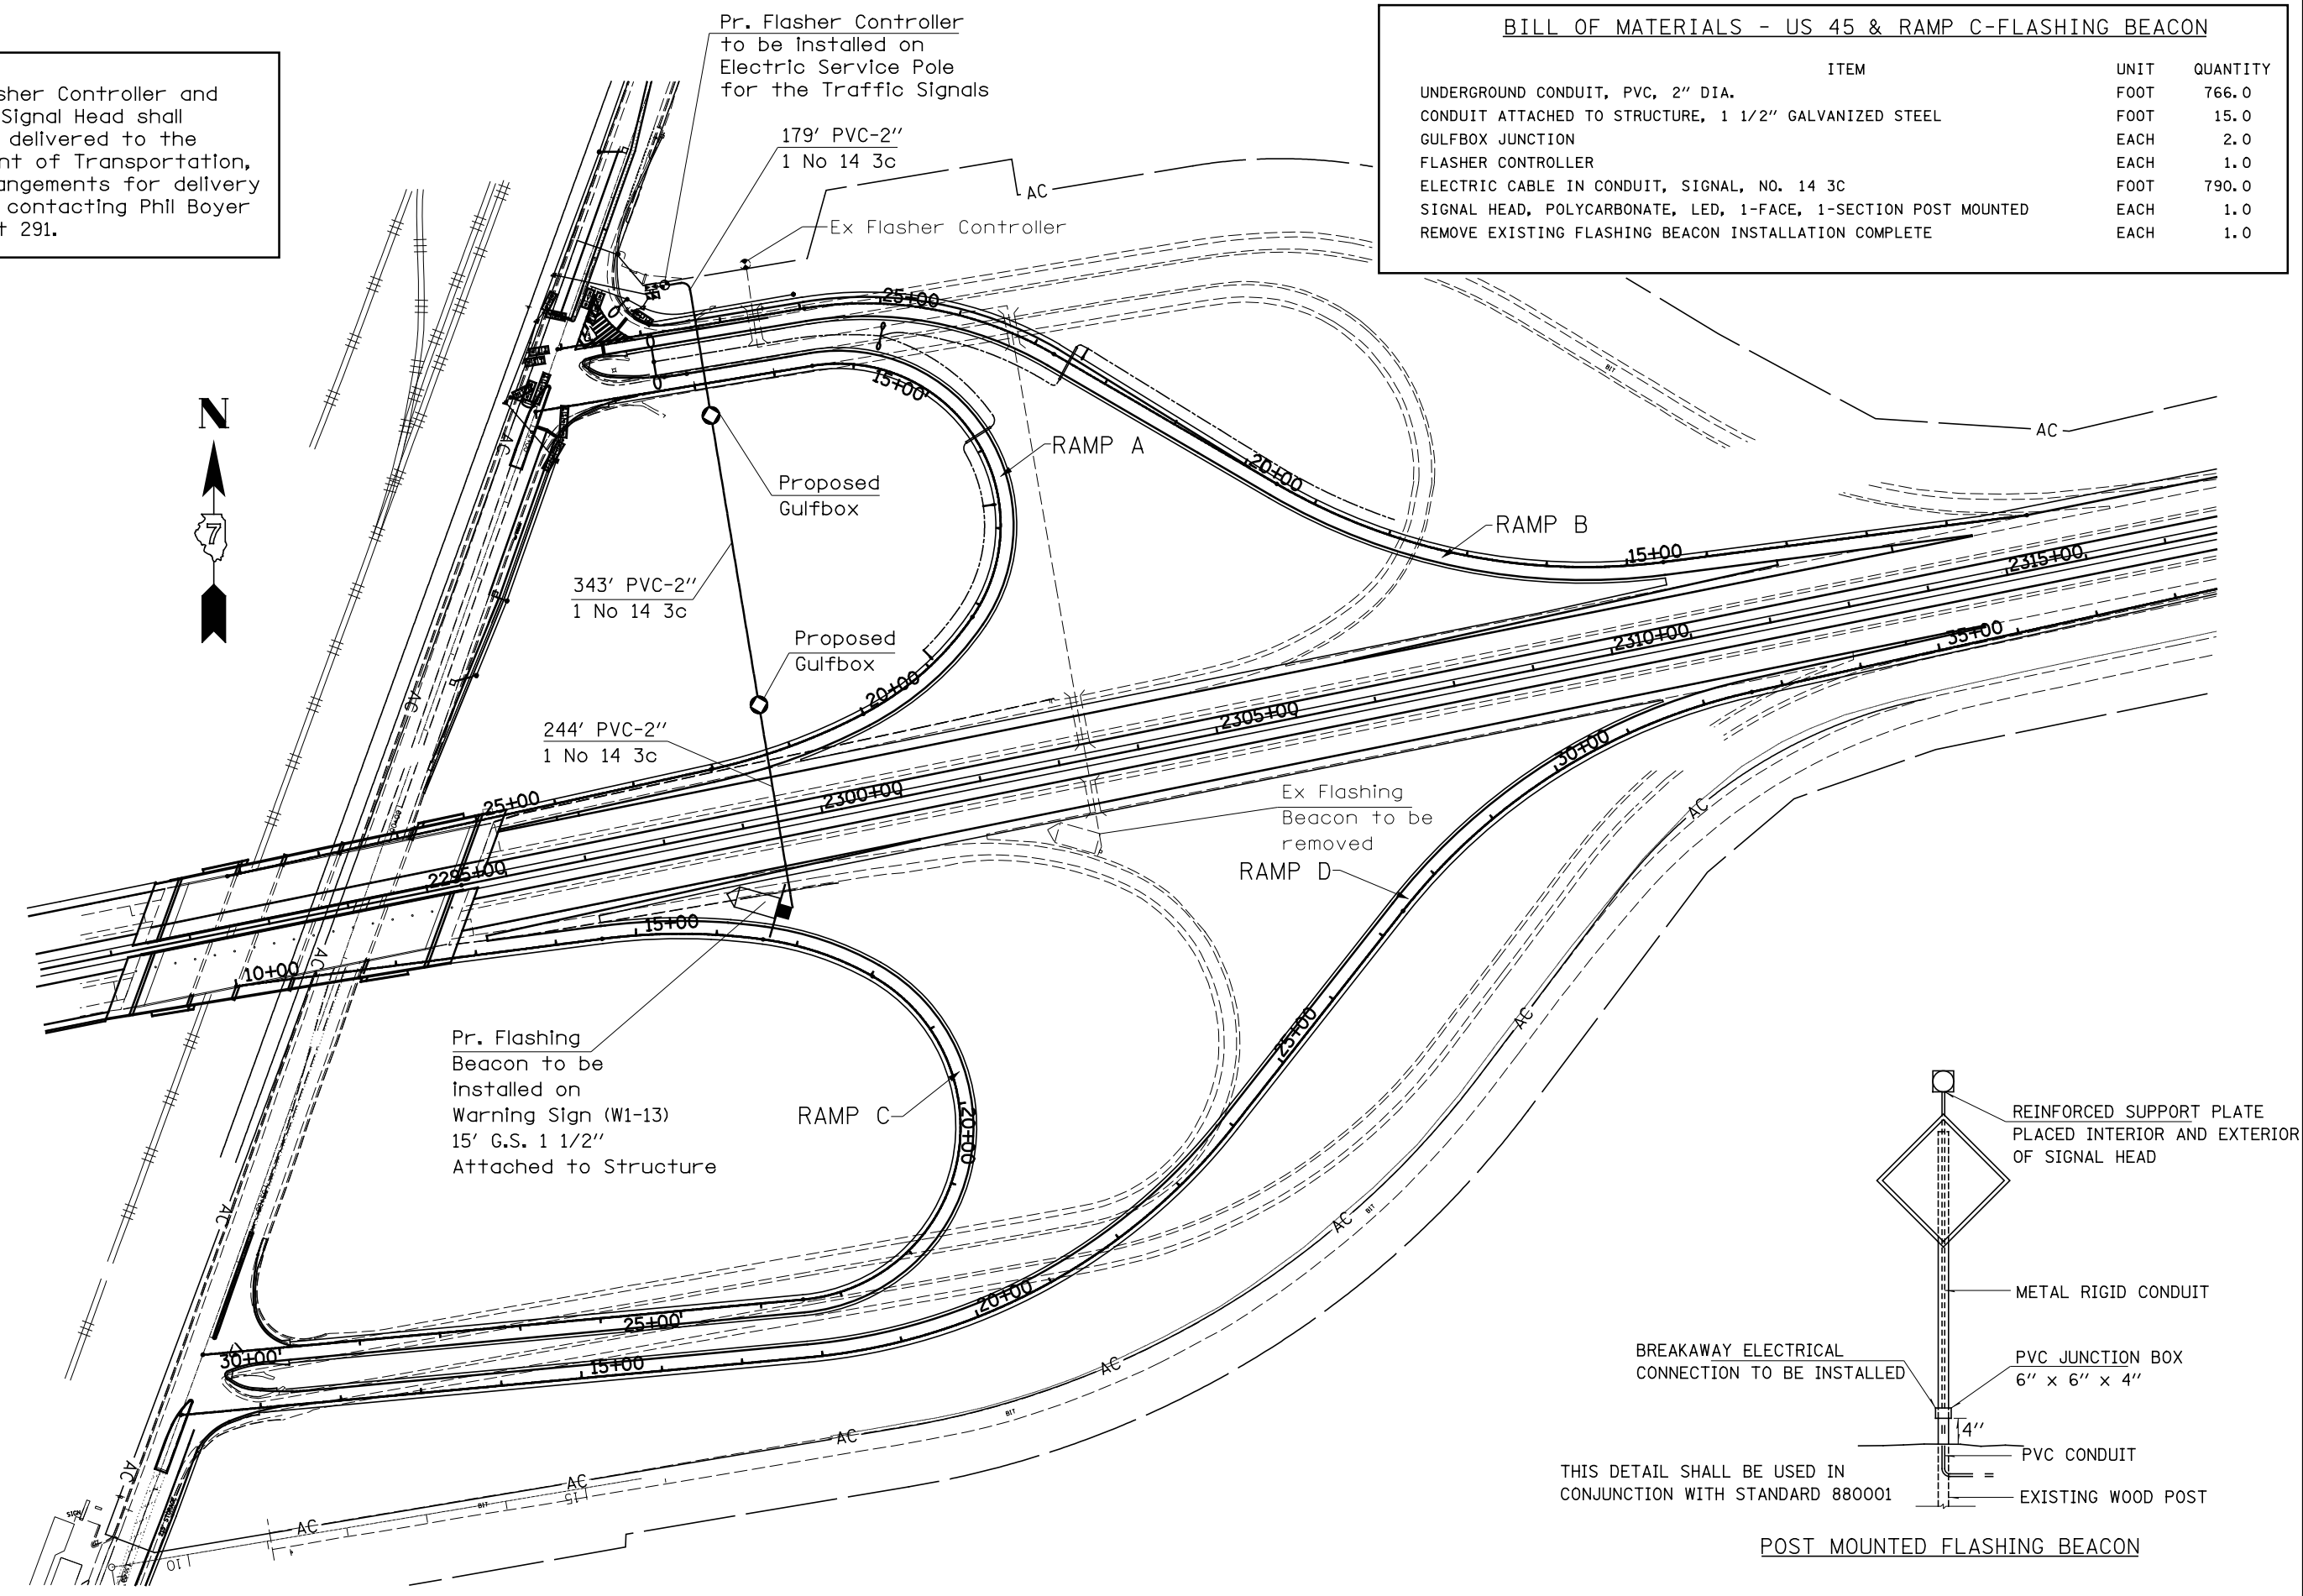

THIS DETAIL SHALL BE USED IN CONJUNCTION WITH STANDARD 880001

POST MOUNTED FLASHING BEACON

FILE NAME =	USER NAME = *USER*	DESIGNED -	REVISED -	STATE OF ILLINOIS DEPARTMENT OF TRANSPORTATION	FLASHING BEACON DETAILS			F.A.I. RTE.	SECTION	COUNTY	TOTAL SHEETS	SHEET NO.
FILEL		DRAWN -	REVISED -		70		EFFINGHAM	1760	447B			
MODELNAME		CHECKED -	REVISED -		SCALE: SHEET 7B OF 7 SHEETS STA. TO STA.			CONTRACT NO. 74295				
		DATE -	REVISED -		ILLINOIS FED. AID PROJECT							

* (25-4)R & (25-4)VB-1BY