



- NOTES:
1. THE LOCATIONS OF EXISTING UNIT DUCT AS SHOWN ON THE PLANS ARE APPROXIMATE. THE CONTRACTOR SHALL VERIFY THE EXACT LOCATION IN THE FIELD PRIOR TO CONSTRUCTION.
 2. EXISTING HIGH MAST TOWER TO BE REMOVED. THIS WORK SHALL BE PAID FOR AS "REMOVAL OF LIGHTING UNIT, NO SALVAGE" PAY ITEM. FOUNDATION REMOVAL SHALL BE PAID FOR AS "REMOVAL OF POLE FOUNDATION" PAY ITEM.

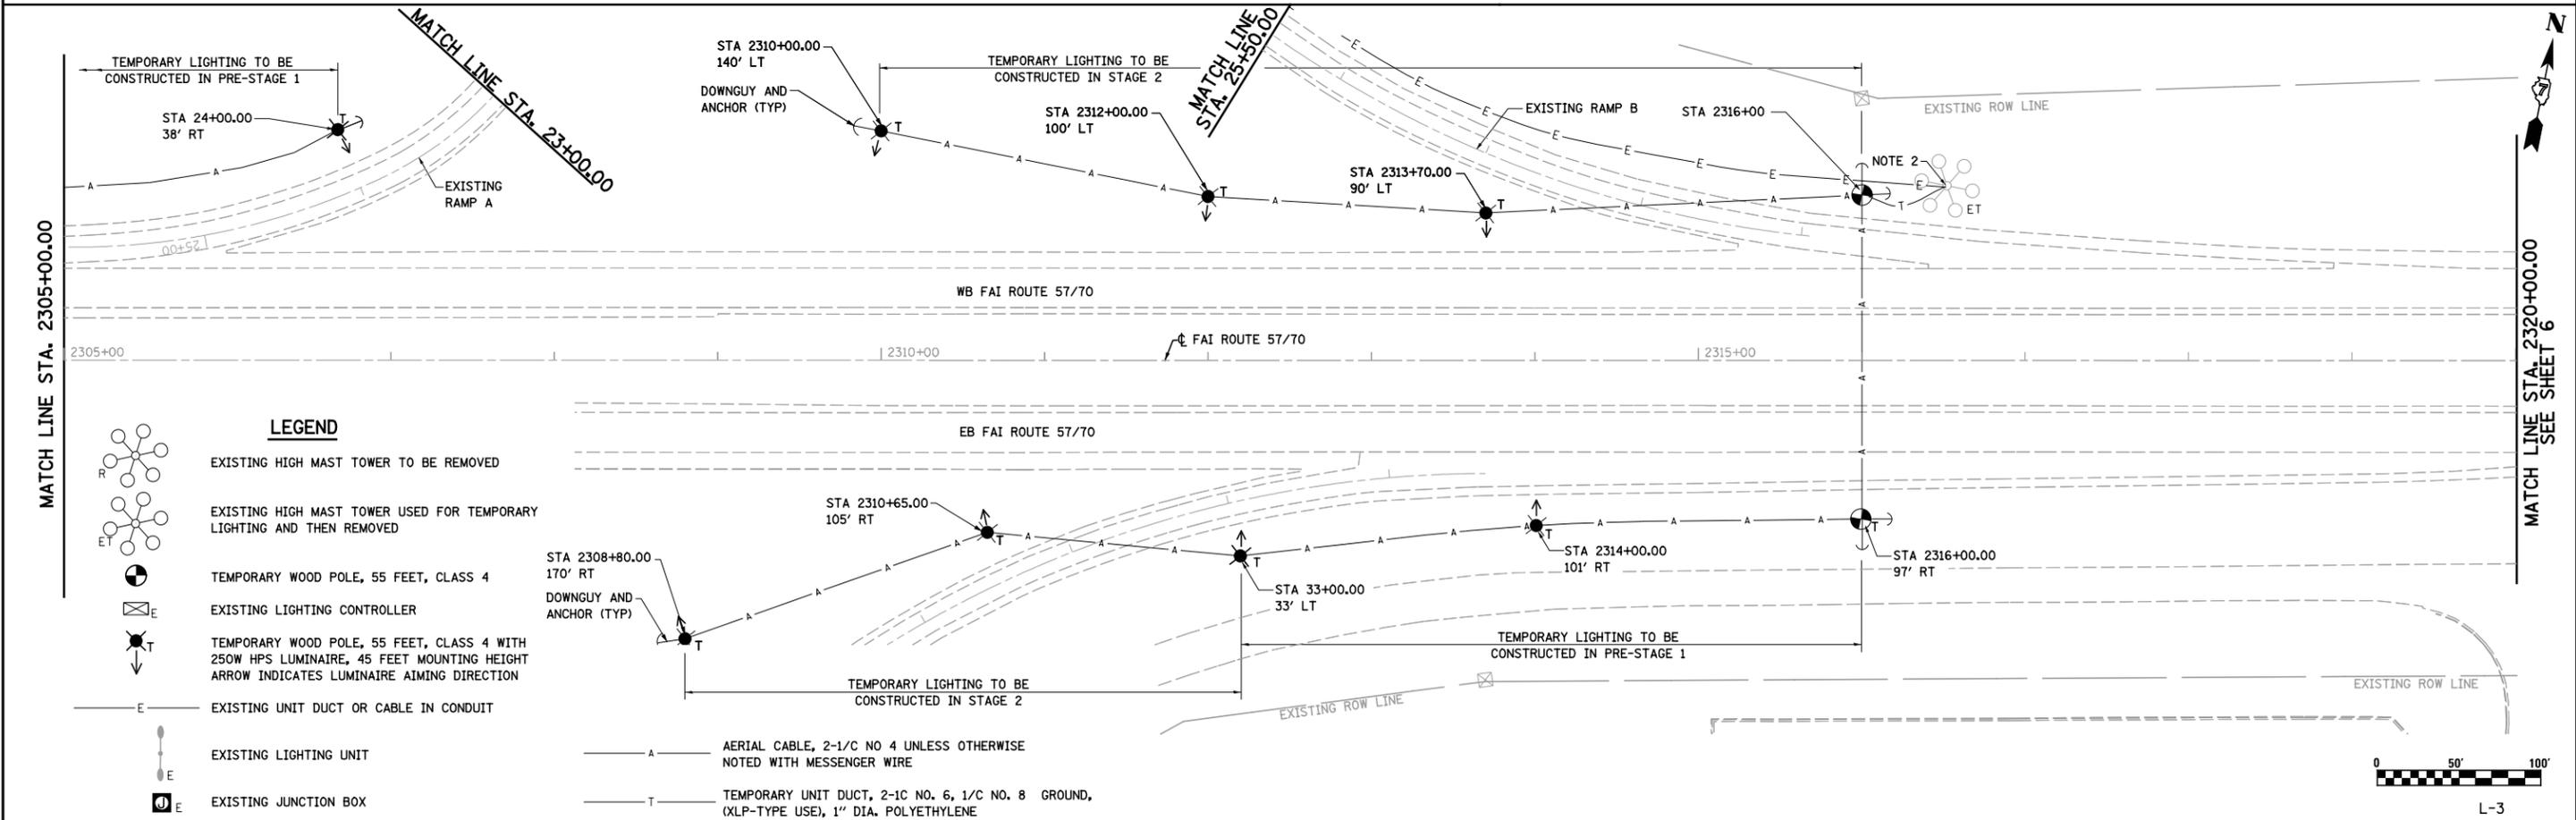

- LEGEND**
- EXISTING HIGH MAST TOWER TO BE REMOVED
 - EXISTING HIGH MAST TOWER USED FOR TEMPORARY LIGHTING AND THEN REMOVED
 - TEMPORARY WOOD POLE, 55 FEET, CLASS 4
 - EXISTING LIGHTING CONTROLLER
 - TEMPORARY WOOD POLE, 55 FEET, CLASS 4 WITH 250W HPS LUMINAIRE, 45 FEET MOUNTING HEIGHT, ARROW INDICATES LUMINAIRE AIMING DIRECTION
 - EXISTING UNIT DUCT OR CABLE IN CONDUIT
 - EXISTING LIGHTING UNIT
 - EXISTING JUNCTION BOX
 - AERIAL CABLE, 2-1/C NO. 4 UNLESS OTHERWISE NOTED WITH MESSENGER WIRE
 - TEMPORARY UNIT DUCT, 2-1/C NO. 6, 1/C NO. 8 GROUND, (XLP-TYPE USE), 1" DIA. POLYETHYLENE

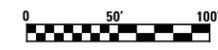

FILE NAME = S:\Projects\03-2007\25-70\Drawn\Lighting\Existing.mxd	USER NAME = #USER#	DESIGNED - JWS	REVISED -	STATE OF ILLINOIS DEPARTMENT OF TRANSPORTATION	EXISTING LIGHTING REMOVAL AND TEMPORARY LIGHTING NORTH TRI LEVEL			F.A.I. RTE. 57/70	SECTION (25-4R)	COUNTY EFFINGHAM	TOTAL SHEETS 1760	SHEET NO. 450
	PLOT SCALE = #SCALE#	CHECKED - BRM	REVISED -		SCALE: 1"=50'	SHEET NO. 3 OF 35 SHEETS	STA. 2290+00.00 TO STA. 2320+00.00	CONTRACT NO. 74295				
	PLOT DATE = #DATE#	DATE - 11-02-12	REVISED -		FED. ROAD DIST. NO. ILLINOIS FED. AID PROJECT							
L-3												