


RAMP F

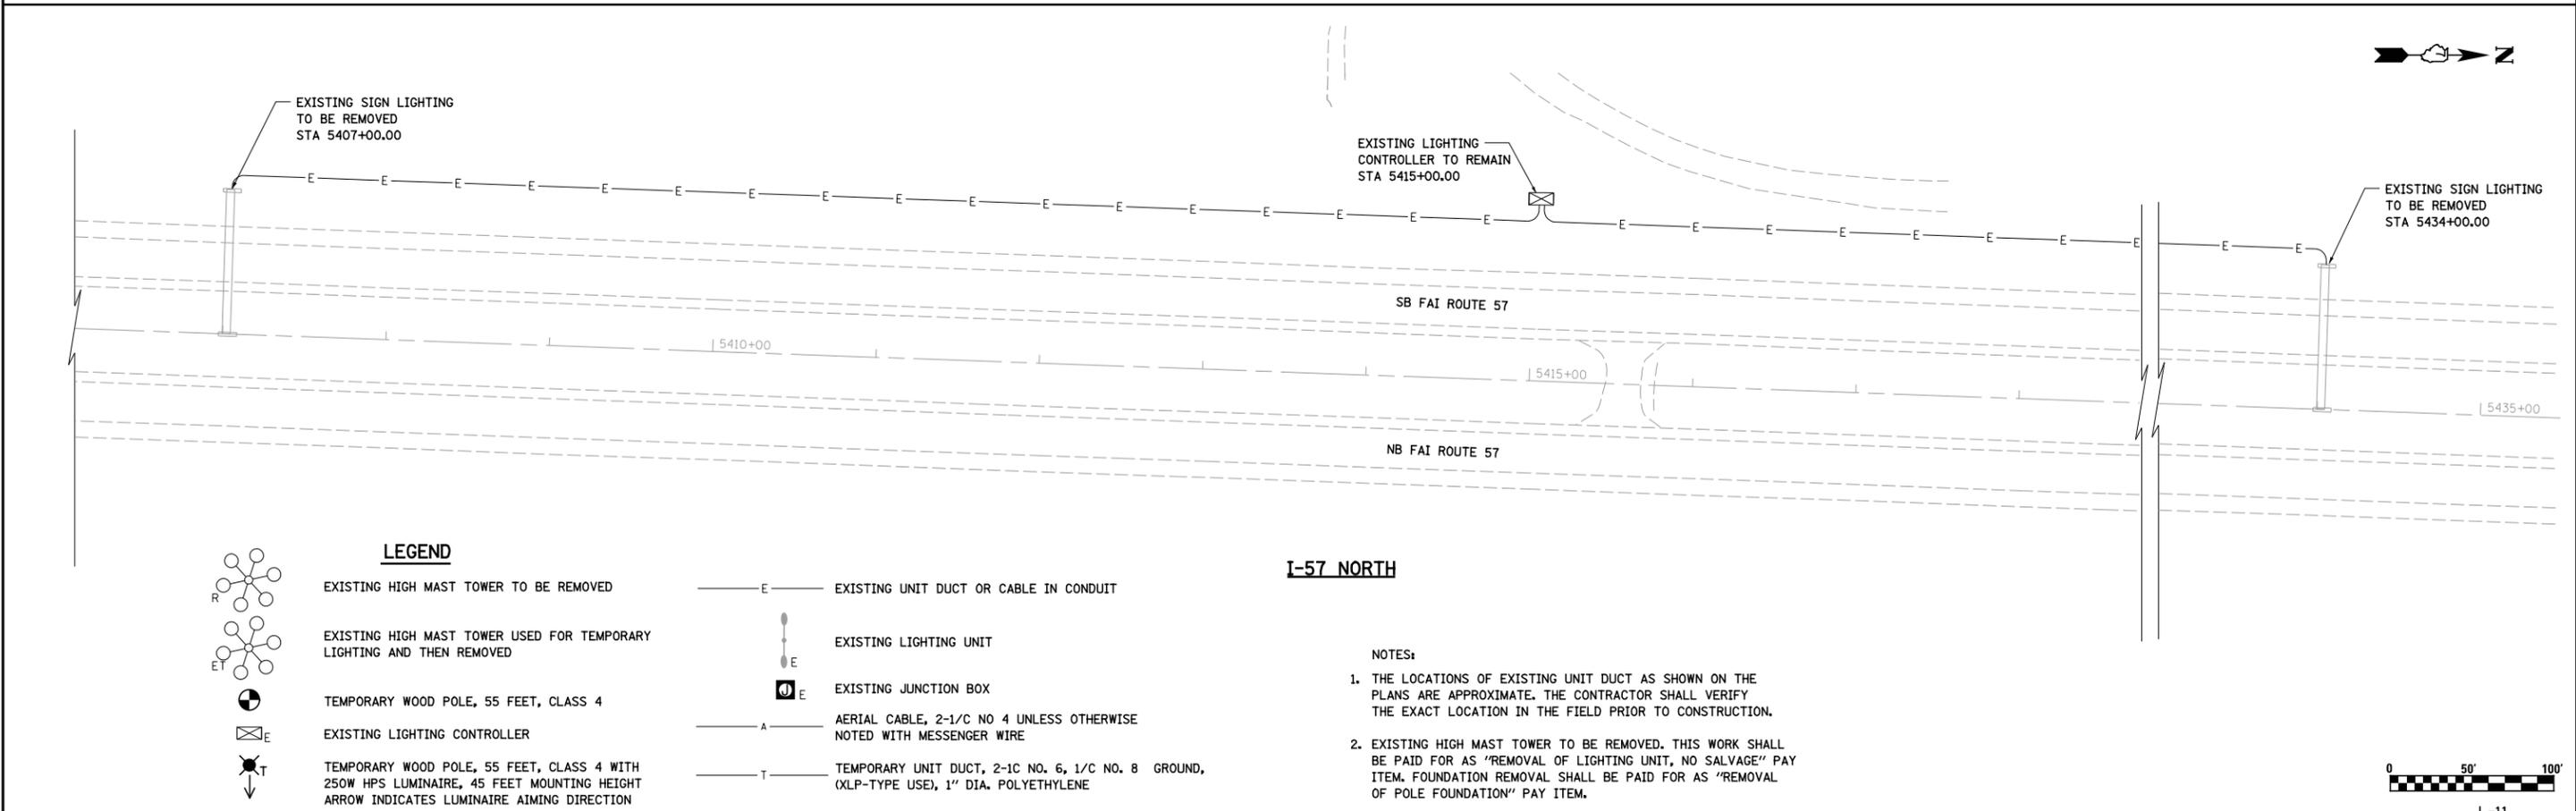


I-57 NORTH

**LEGEND**

	EXISTING HIGH MAST TOWER TO BE REMOVED		EXISTING UNIT DUCT OR CABLE IN CONDUIT
	EXISTING HIGH MAST TOWER USED FOR TEMPORARY LIGHTING AND THEN REMOVED		EXISTING LIGHTING UNIT
	TEMPORARY WOOD POLE, 55 FEET, CLASS 4		EXISTING JUNCTION BOX
	EXISTING LIGHTING CONTROLLER		AERIAL CABLE, 2-1/4" NO. 4 UNLESS OTHERWISE NOTED WITH MESSENGER WIRE
	TEMPORARY WOOD POLE, 55 FEET, CLASS 4 WITH 250W HPS LUMINAIRE, 45 FEET MOUNTING HEIGHT ARROW INDICATES LUMINAIRE AIMING DIRECTION		TEMPORARY UNIT DUCT, 2-1/4" NO. 6, 1/4" NO. 8 GROUND, (XLP-TYPE USE), 1" DIA. POLYETHYLENE

- NOTES:
1. THE LOCATIONS OF EXISTING UNIT DUCT AS SHOWN ON THE PLANS ARE APPROXIMATE. THE CONTRACTOR SHALL VERIFY THE EXACT LOCATION IN THE FIELD PRIOR TO CONSTRUCTION.
  2. EXISTING HIGH MAST TOWER TO BE REMOVED. THIS WORK SHALL BE PAID FOR AS "REMOVAL OF LIGHTING UNIT, NO SALVAGE" PAY ITEM. FOUNDATION REMOVAL SHALL BE PAID FOR AS "REMOVAL OF POLE FOUNDATION" PAY ITEM.

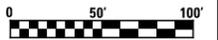

FILE NAME = s:\project\00072.57-70.dgn\15 TriLvl\plan_s11.dgn	USER NAME = *USER*	DESIGNED - JWS	REVISED -	<b>STATE OF ILLINOIS DEPARTMENT OF TRANSPORTATION</b>	<b>EXISTING LIGHTING REMOVAL AND TEMPORARY LIGHTING NORTH TRI LEVEL</b>			F.A.I. RTE. 57/70	SECTION (25-4)R	COUNTY EFFINGHAM	TOTAL SHEETS 1760	SHEET NO. 458
	PLOT SCALE = *SCALE*	CHECKED - BRM	REVISED -		SCALE: 1"=50'	SHEET NO. 11 OF 35 SHEETS	STA. 13+00.00 TO STA. 24+00.00	<b>CONTRACT NO. 74295</b>				
	PLOT DATE = *DATE*	DATE - 11-02-12	REVISED -		FED. ROAD DIST. NO. ILLINOIS FED. AID PROJECT							
L-11												