


LEGEND

- | | | | | | |
|--|-----------------------|--|-------------------------------------|--|----------------------------|
| | SIDEWALK REMOVAL | | COMBINATION CURB AND GUTTER REMOVAL | | PAVEMENT REMOVAL (SPECIAL) |
| | PAVEMENT REMOVAL | | PAVED SHOULDER REMOVAL | | |
| | APPROACH SLAB REMOVAL | | HOT-MIX ASPHALT SURFACE REMOVAL | | |
| | TREE REMOVAL (ACRES) | | TREE REMOVAL (UNITS) | | |

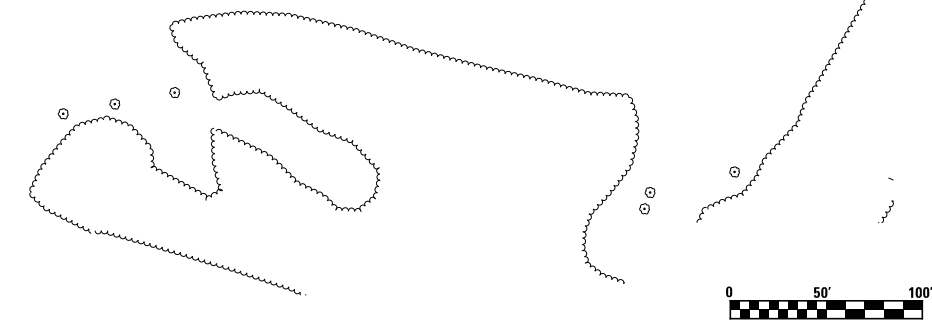

FILE NAME = S:\Project\03-00072-57-70.dgn\1\Trk\Removal.rvt.dgn	USER NAME = #USER#	DESIGNED - JWS	REVISED -
		DRAWN - MAB	REVISED -
	PLOT SCALE = #SCALE#	CHECKED - BRM	REVISED -
	PLOT DATE = #DATE#	DATE - 3-31-08	REVISED -

**STATE OF ILLINOIS
DEPARTMENT OF TRANSPORTATION**

REMOVAL PLAN, FAI ROUTE 57/70

SCALE: 1"=50' SHEET NO. 2 OF 16 SHEETS STA. 226000.00 TO STA. 2290+00.00

F.A.I. RTE. 57/70	SECTION (25-4)R	COUNTY EFFINGHAM	TOTAL SHEETS 1760	SHEET NO. 484
CONTRACT NO. 74295				
FED. ROAD DIST. NO. ILLINOIS FED. AID PROJECT				