




MATCH LINE STA. 2290+00.00

MATCH LINE STA. 2305+00.00

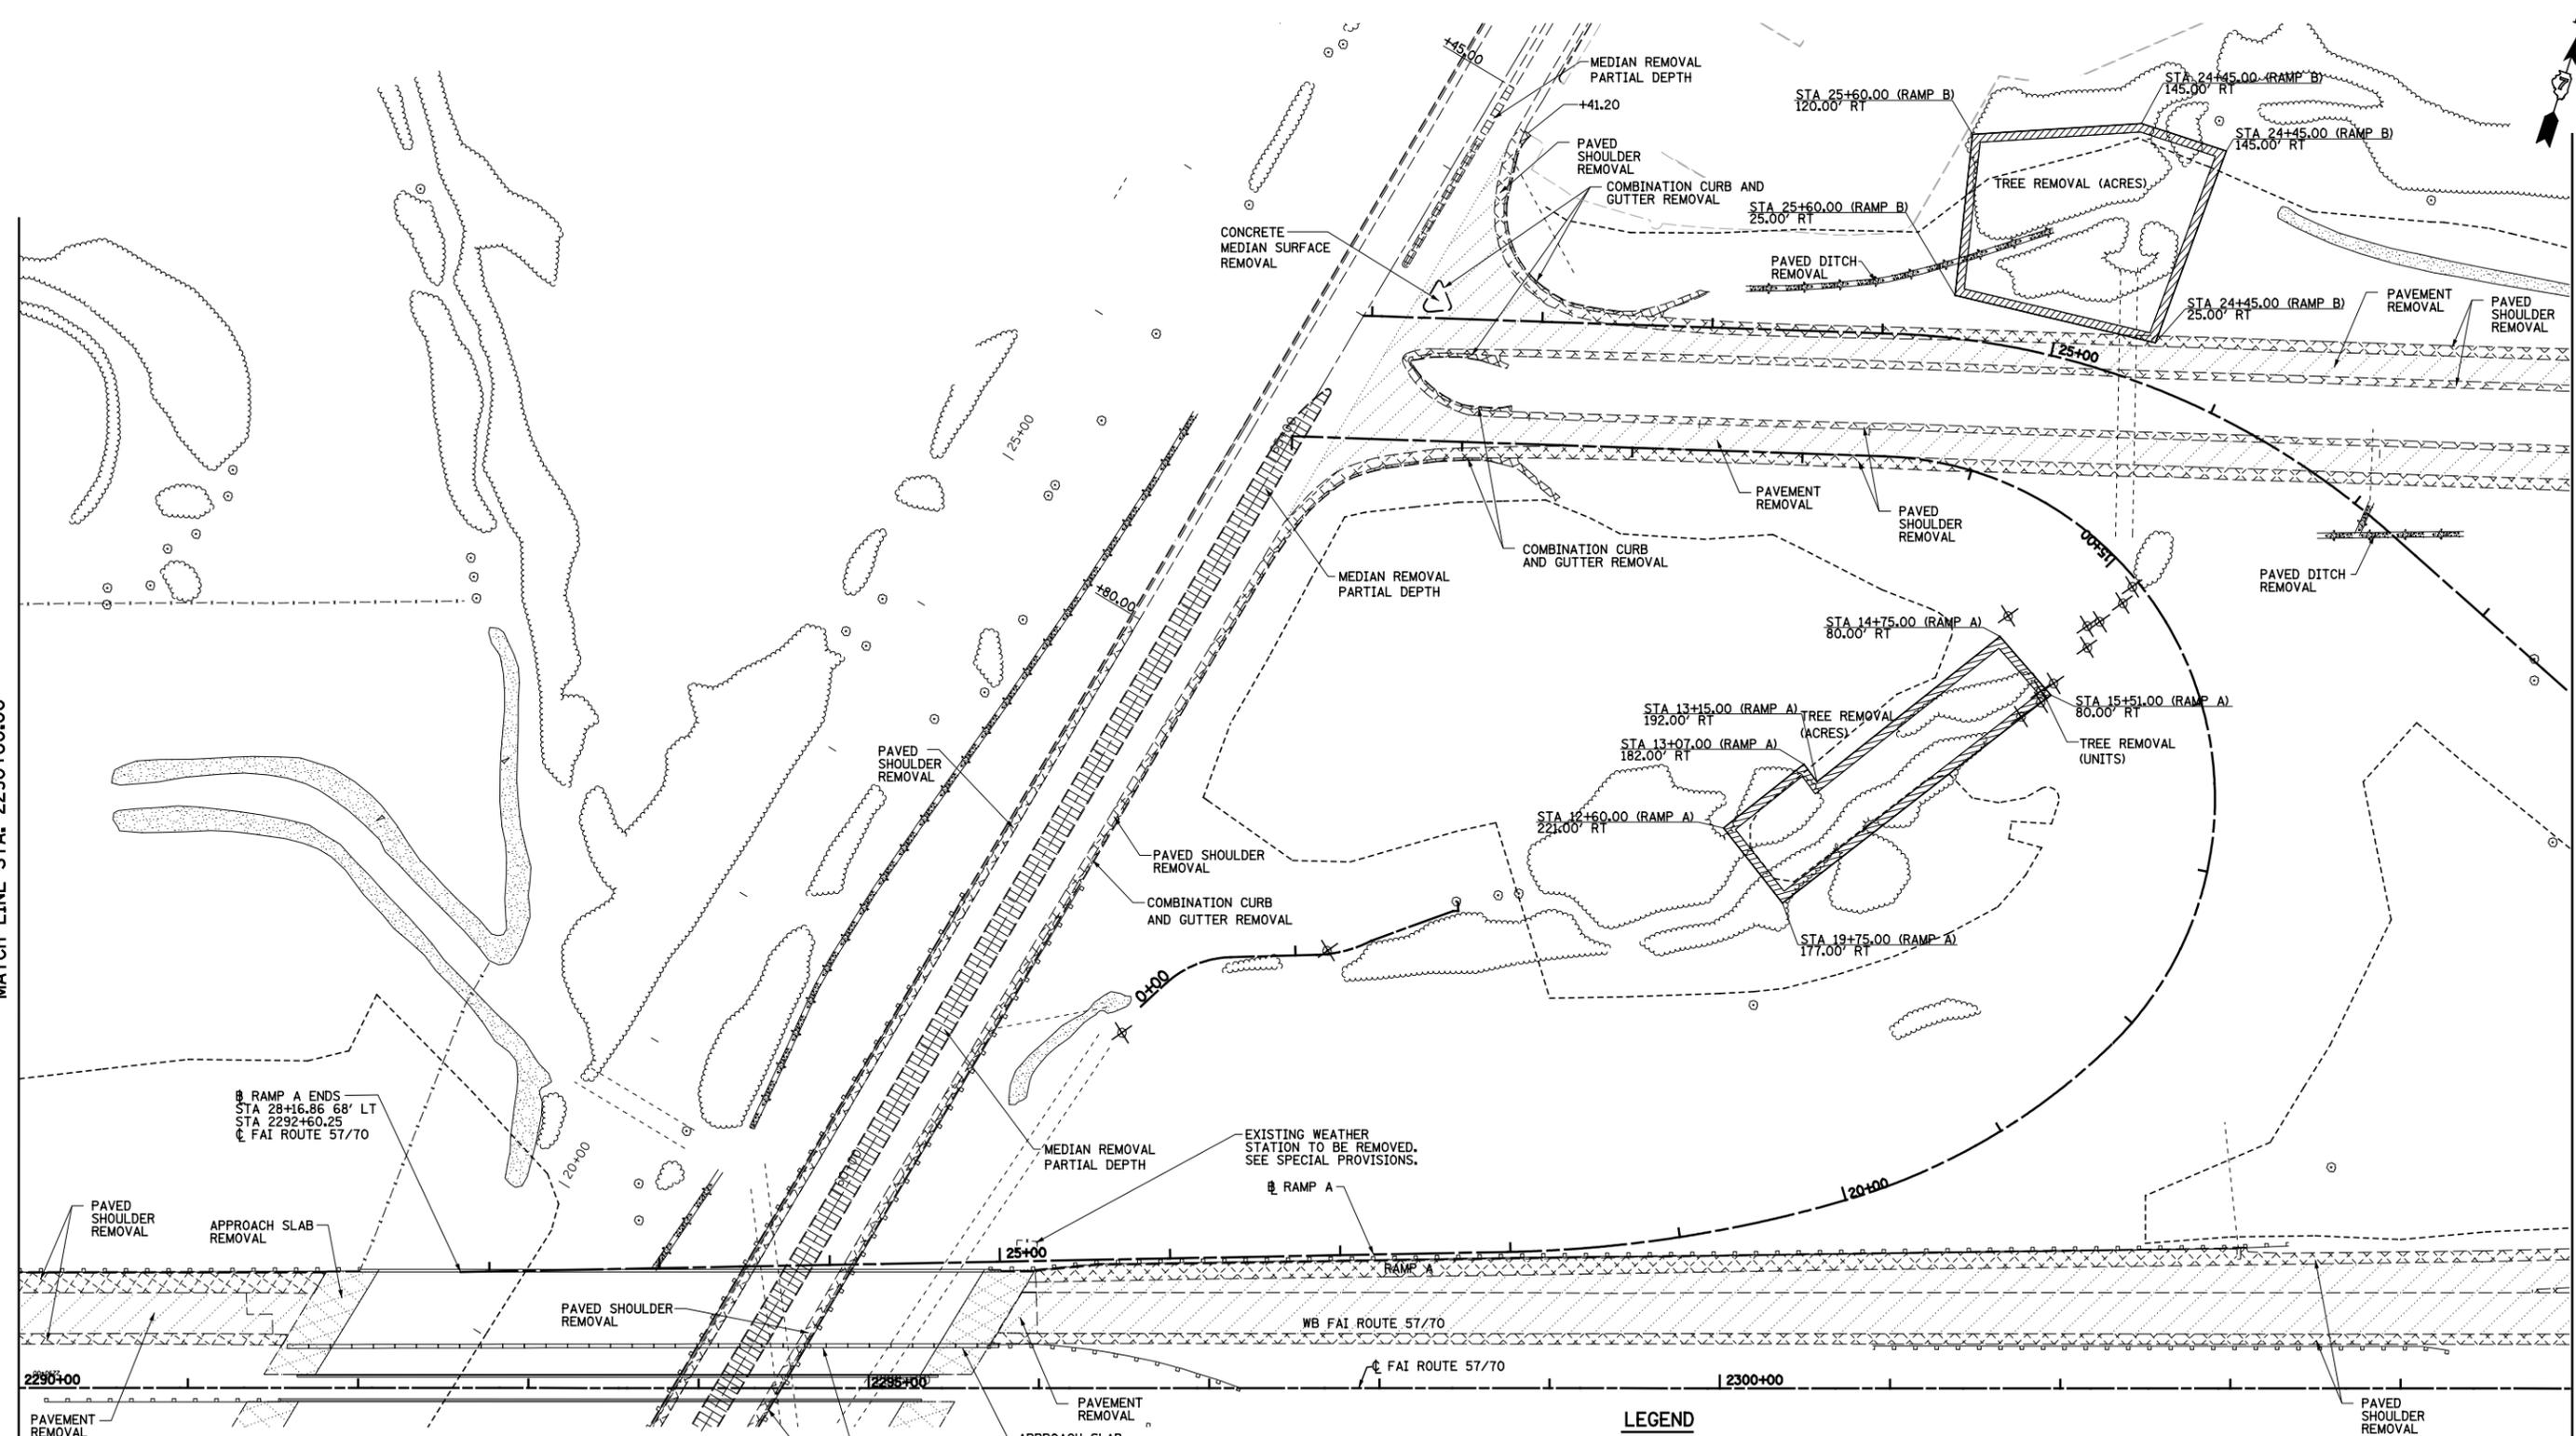

RAMP A ENDS
 STA 28+16.86 68' LT
 STA 2292+60.25
 C FAI ROUTE 57/70

EXISTING WEATHER
 STATION TO BE REMOVED.
 SEE SPECIAL PROVISIONS.

LEGEND

- SIDEWALK REMOVAL
- PAVEMENT REMOVAL
- APPROACH SLAB REMOVAL
- TREE REMOVAL (ACRES)
- COMBINATION CURB AND GUTTER REMOVAL
- PAVED SHOULDER REMOVAL
- HOT-MIX ASPHALT SURFACE REMOVAL
- TREE REMOVAL (UNITS)
- PAVEMENT REMOVAL (SPECIAL)
- MEDIAN REMOVAL PARTIAL DEPTH



FILE NAME = S:\Projects\03-80072-57-70\Draw\Trk\Removal.rvt	USER NAME = #USER#	DESIGNED - JWS	REVISED -
		DRAWN - MAB	REVISED -
	PLOT SCALE = #SCALE#	CHECKED - BRM	REVISED -
	PLOT DATE = #DATE#	DATE - 3-31-08	REVISED -

**STATE OF ILLINOIS
 DEPARTMENT OF TRANSPORTATION**

REMOVAL PLAN, NORTH TRI LEVEL FAI ROUTE 57/70 WESTBOUND

F.A.I. RTE. 57/70	SECTION (25-4R)	COUNTY EFFINGHAM	TOTAL SHEETS 1760	SHEET NO. 487
FED. ROAD DIST. NO. ILLINOIS FED. AID PROJECT			CONTRACT NO. 74295	

SCALE: 1"=50' SHEET NO. 5 OF 16 SHEETS STA. 2290+00.00 TO STA. 2305+00.00