

NORTH CURB LINE

Location	Station	Offset	Theoretical Grade Elevations	Theoretical Grade Elevations Adjusted For Grinding
W. End of West Approach	2291+23.35	-14.83	631.16	631.18
WA	2291+33.35	-14.83	631.20	631.22
WB	2291+43.35	-14.83	631.24	631.26
E. End of West Approach	2291+53.35	-14.83	631.27	631.30

PROFILE GRADE LINE & NORTH EDGE OF PAVEMENT

Location	Station	Offset	Theoretical Grade Elevations	Theoretical Grade Elevations Adjusted For Grinding
W. End of West Approach	2291+14.26	0.00	631.44	631.46
WA	2291+24.26	0.00	631.48	631.50
WB	2291+34.26	0.00	631.52	631.54
E. End of West Approach	2291+44.26	0.00	631.55	631.57

STAGE CONSTRUCTION LINE

Location	Station	Offset	Theoretical Grade Elevations	Theoretical Grade Elevations Adjusted For Grinding
W. End of West Approach	2291+04.46	16.00	631.64	631.66
WA	2291+14.46	16.00	631.69	631.71
WB	2291+24.46	16.00	631.73	631.75
E. End of West Approach	2291+34.46	16.00	631.77	631.79

EB F.A.I. 57/70


Location	Station	Offset	Theoretical Grade Elevations	Theoretical Grade Elevations Adjusted For Grinding
W. End of West Approach	2290+99.56	24.00	631.75	631.77
WA	2291+09.56	24.00	631.79	631.81
WB	2291+19.56	24.00	631.83	631.85
E. End of West Approach	2291+29.56	24.00	631.87	631.89

SOUTH EDGE OF PAVEMENT

Location	Station	Offset	Theoretical Grade Elevations	Theoretical Grade Elevations Adjusted For Grinding
W. End of West Approach	2290+84.86	48.00	631.30	631.32
WA	2290+94.86	48.00	631.35	631.37
WB	2291+04.86	48.00	631.40	631.42
E. End of West Approach	2291+14.86	48.00	631.44	631.46

SOUTH CURB LINE

Location	Station	Offset	Theoretical Grade Elevations	Theoretical Grade Elevations Adjusted For Grinding
W. End of West Approach	2290+78.66	58.12	631.06	631.08
WA	2290+88.66	58.12	631.11	631.13
WB	2290+98.66	58.12	631.16	631.18
E. End of West Approach	2291+08.66	58.12	631.20	631.22

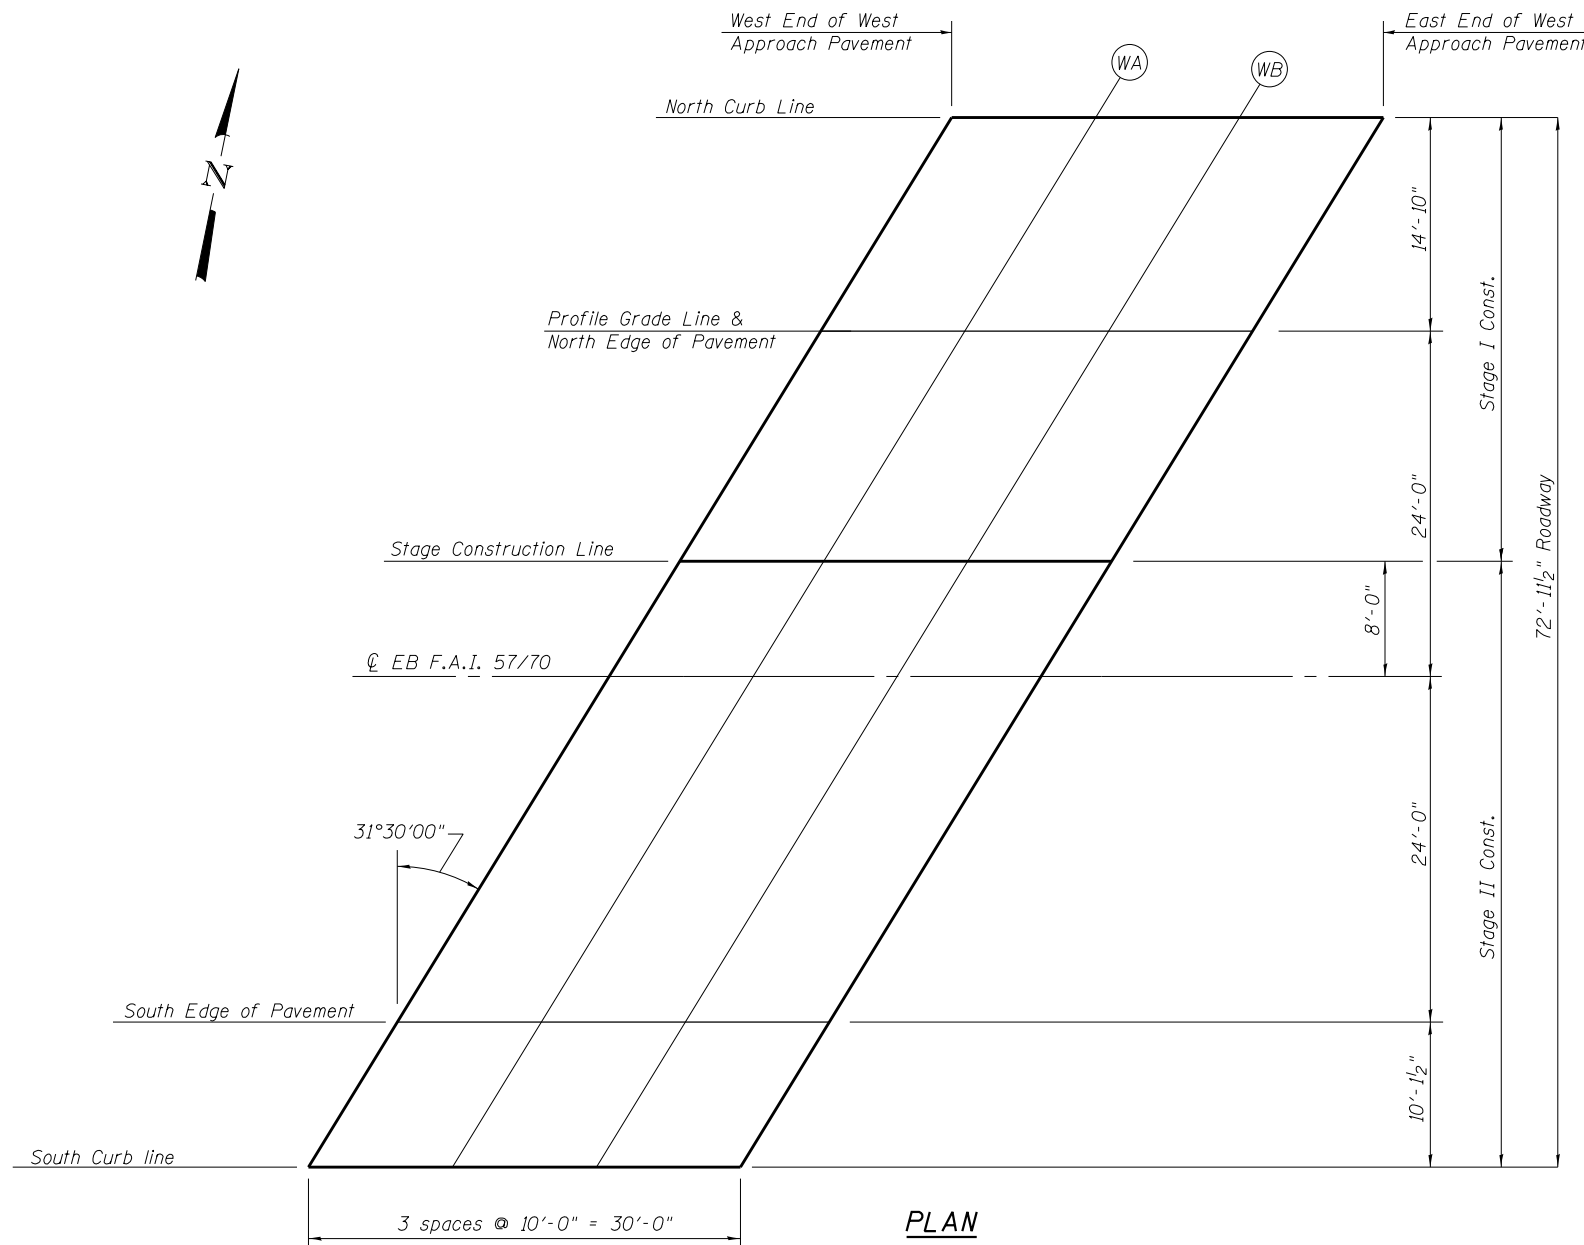

PLAN

FILE NAME = 025011-74295-020-West Appr Slab	DESIGNED - BB	REVISED
Illinois Design Firm Number 184.001670	CHECKED - ACS	REVISED
PLOT SCALE =	DRAWN - WJS	REVISED
PLOT DATE = 3:25:35 PM 8/14/2013	CHECKED - CJF	REVISED

**STATE OF ILLINOIS
DEPARTMENT OF TRANSPORTATION**

**TOP OF WEST APPROACH SLAB ELEVATIONS (EB)
STRUCTURE NO. 025-0112**

SHEET NO. 20 OF 79 SHEETS

F.A.I. RTE.	SECTION	COUNTY	TOTAL SHEETS	SHEET NO.
57/70	(25-4HVB-1)BY	EFFINGHAM	1760	555
CONTRACT NO. 74295				
ILLINOIS FED. AID PROJECT				