


PARTIAL PLAN

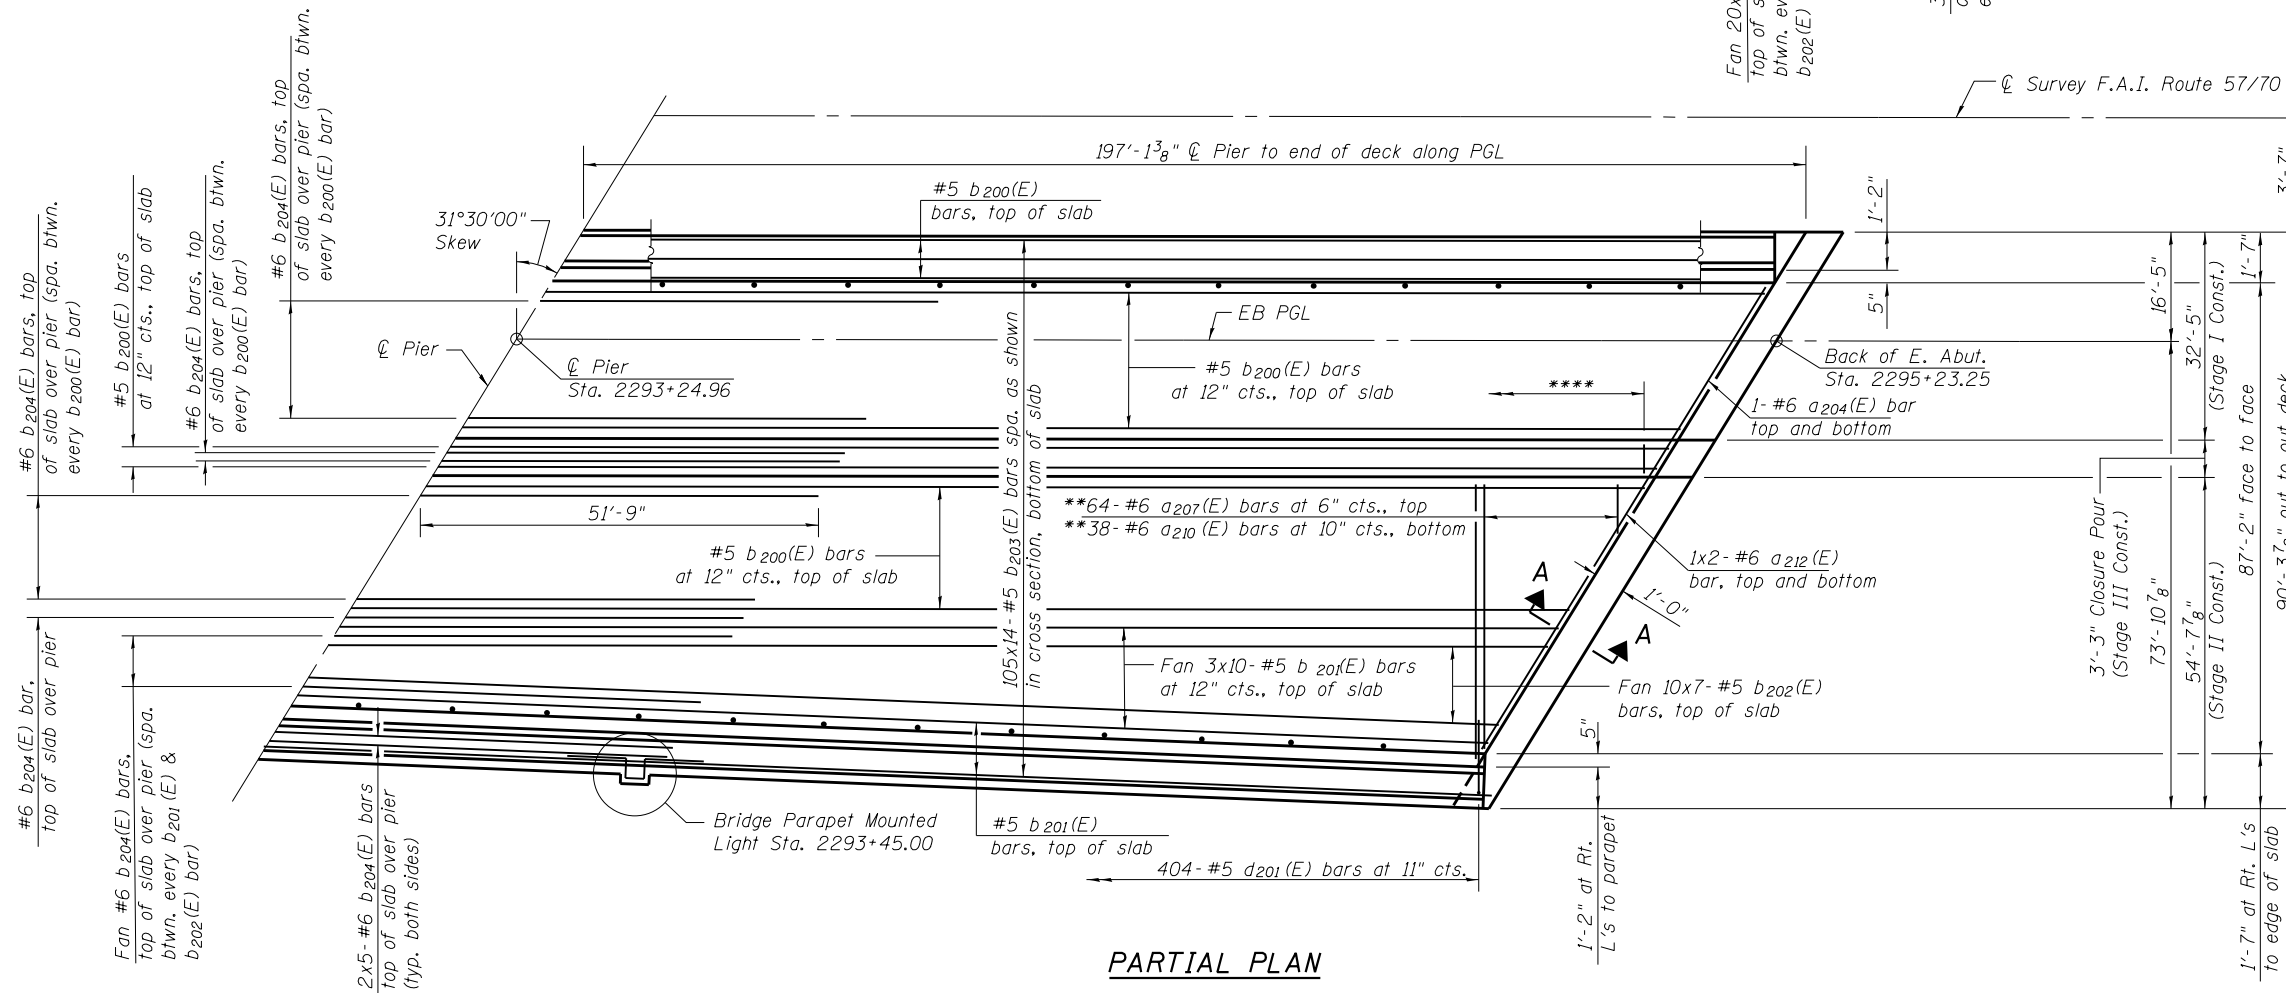

PARTIAL PLAN

Notes:
 See sheets 28 thru 30 of 79 for Superstructure Details and Bill of Materials.
 Bars indicated thus 689x2-#6 etc. indicates 689 lines of bars with 2 lengths per line.
 See sheet 28 of 79 for Cross Sections.
 See sheet 30 of 79 for Parapet Reinforcement.
 See sheet 29 of 79 for Light Base Details.
 Floor Drains shall be spaced to miss crossframes.
 See sheet 2B of 79 for Deck Pouring Sequence and General Notes.
 See sheet 35 of 79 for Section A-A.
 See sheet 1 of 79 for Floor Drain spacing.

MINIMUM BAR LAP

#5 bar = 2'-7"
 #6 bar = 3'-1"

* Order a200(E) and a202(E) bars full length. Cut to fit skew and use remainder of bars in opposite end
 ** See field cut diagram on sheet 35 of 79 for bars a200(E), a202(E), a205(E), a207(E) a208(E) and a210(E)

**** 1206 bar splicers for #6 a200(E) thru a203(E) bars, Stage I
 1206 bar splicers for #6 a206(E), a207(E) a209(E) and a210(E) bars, Stage II

FILE NAME = 025011-74295-027-Superstructure  BERNIER & ASSOCIATES, INC. 3 OAK DRIVE MARYVILLE, IL 62453 PHONE (618) 284-4565 FAX (618) 284-4566	DESIGNER NAME = bbovee Illinois Design Firm Number 184.001670	DESIGNED - BB CHECKED - ACS	REVISED REVISED	STATE OF ILLINOIS DEPARTMENT OF TRANSPORTATION	SUPERSTRUCTURE (EB) STRUCTURE NO. 025-0112	F.A.I. RTE. = 57/70	SECTION = (25-4HVb-1)BY	COUNTY = EFFINGHAM	TOTAL SHEETS = 1760	SHEET NO. = 562		
	PLOT SCALE =	DRAWN - WJS CHECKED - CJF	REVISED REVISED			SHEET NO. 27 OF 79 SHEETS	CONTRACT NO. 74295	ILLINOIS FED. AID PROJECT				
	PLOT DATE = 3:25:43 PM 8/14/2013	CHECKED - CJF	REVISED									
	ILLINOIS FED. AID PROJECT											