
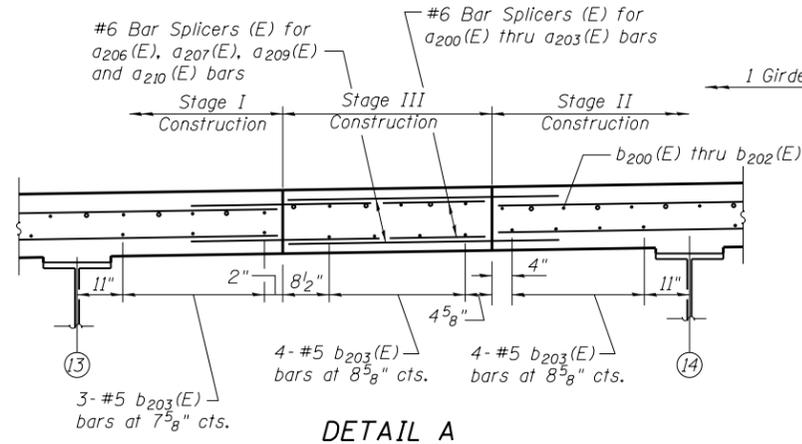
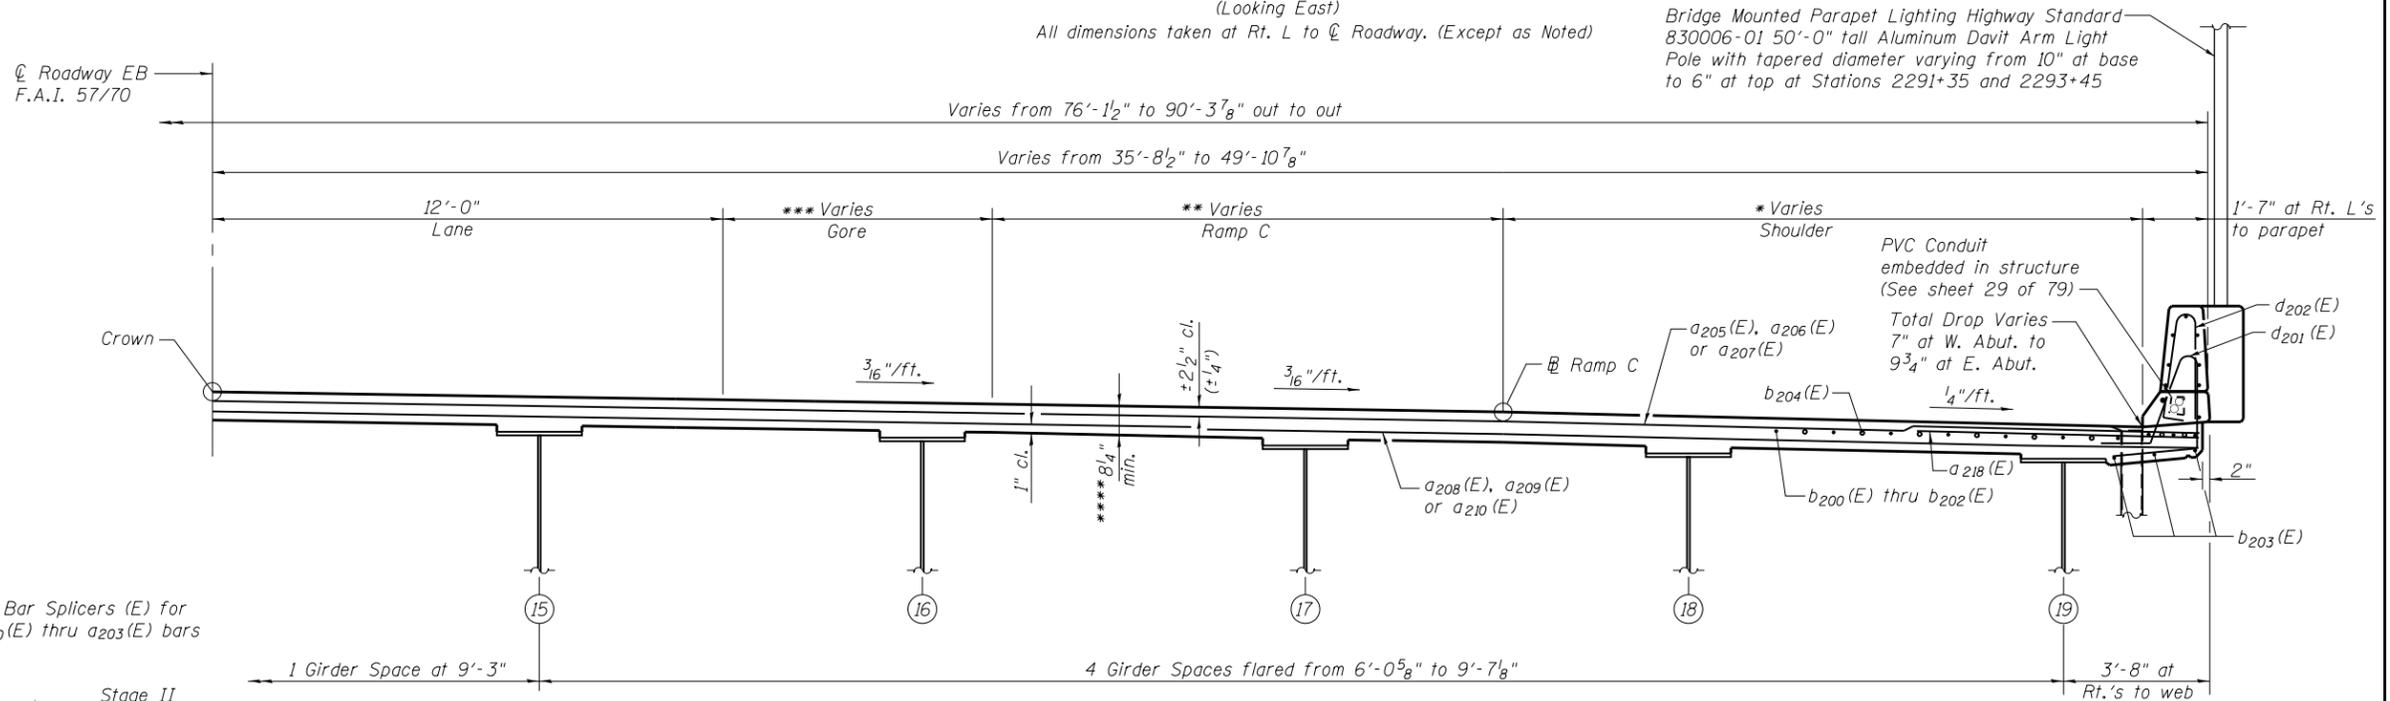


- * Shoulder Varies
10'-1 1/2" to 15'-4 1/4" (W. Abut. to Sta. 2292+44.59)
15'-4 1/4" to 8'-0" (Sta. 2292+44.59 to E. Abut.)
- ** Ramp C Varies
12'-0" (W. Abut. to Sta. 2292+44.59)
12'-0" to 16'-0" (Sta. 2292+44.59 to E. Abut.)
- *** Gore Varies
0" (W. Abut. to Sta. 2293+02.62)
0" to 13'-3" (Sta. 2293+02.62 to E. Abut.)
- **** Prior to grinding according to Bridge Smoothness Specifications

Notes:
Ramp C dimension at E. Abut. taken at Rt. L's to Baseline Ramp C.
See sheets 29 & 30 of 79 for Superstructure Details and Bill of Material.
See sheet 30 of 79 for Parapet Reinforcement.

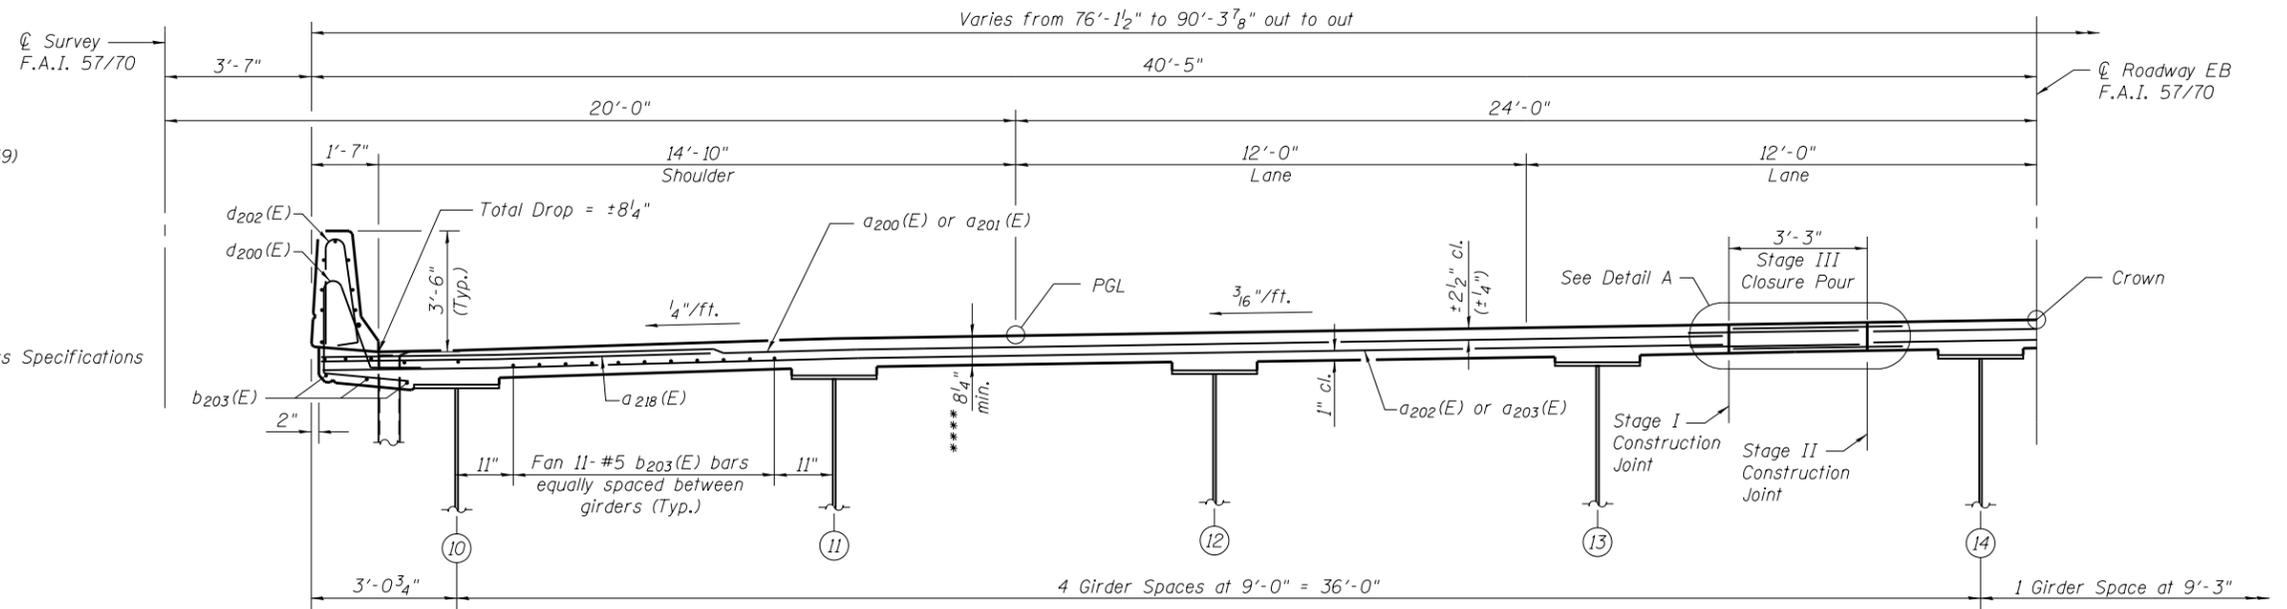

FILE NAME = 025011-74295-028-Superstructure DESIGNER = bbove ILLINOIS DESIGN FIRM NUMBER 184.001670 PLOT SCALE = PLOT DATE = 3:25:44 PM 8/14/2013	DESIGNED - BB	REVISED	STATE OF ILLINOIS DEPARTMENT OF TRANSPORTATION	SUPERSTRUCTURE (EB) STRUCTURE NO. 025-0112 SHEET NO. 28 OF 79 SHEETS	F.A.I. RTE. 57/70	SECTION (25-4HVB-1)BY	COUNTY EFFINGHAM	TOTAL SHEETS 1760	SHEET NO. 563
	CHECKED - ACS	REVISED			CONTRACT NO. 74295	ILLINOIS FED. AID PROJECT			
BERNARDINI LOCHMULLER & ASSOCIATES, INC. 3 OAK DRIVE MARYVILLE, ILLINOIS 62962 PHONE (618) 288-4665 FAX (618) 288-4666	DRAWN - WJS	REVISED							
	CHECKED - CJF	REVISED							