



NEAR ABUTMENT

AT APPROACH FOOTING

**SECTION B-B**  
(Looking East)

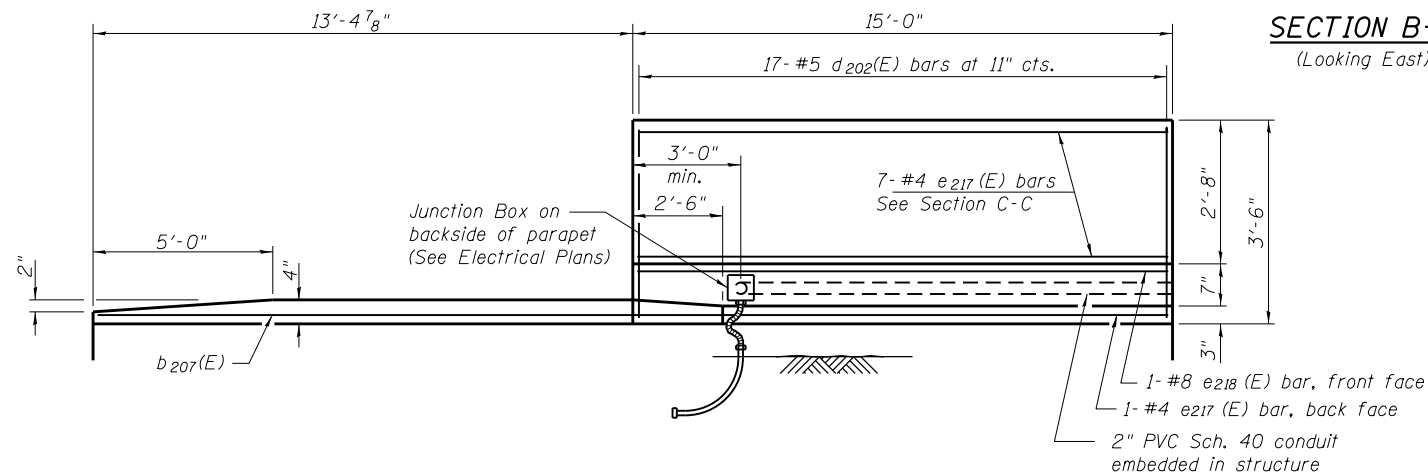


**INSIDE ELEVATION OF SOUTH PARAPET AND CURB**

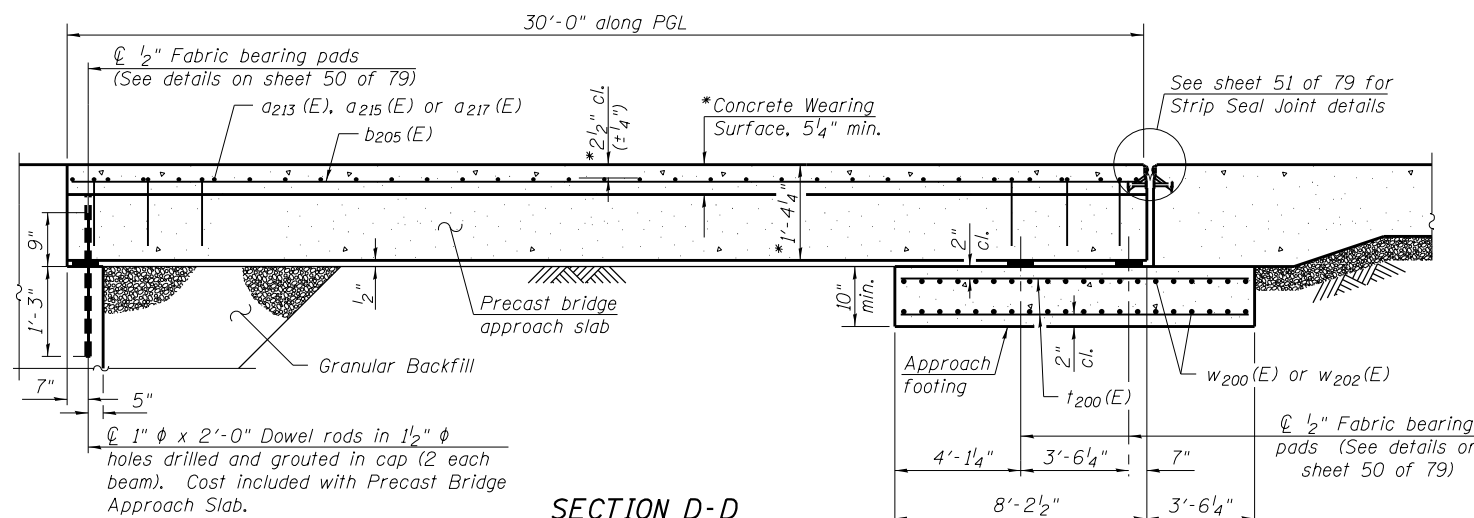

**SECTION D-D**

Notes:  
 \* Prior to grinding according to Bridge Smoothness Specification  
 \*\* Horizontal dimensions shown are taken at Rt. L's to  $\phi$  57/70

For all junction box and conduit details see Electrical Plans.  
 The cost for PVC electrical conduit, junction boxes, couplings and incidentals are included in Electrical Plans.

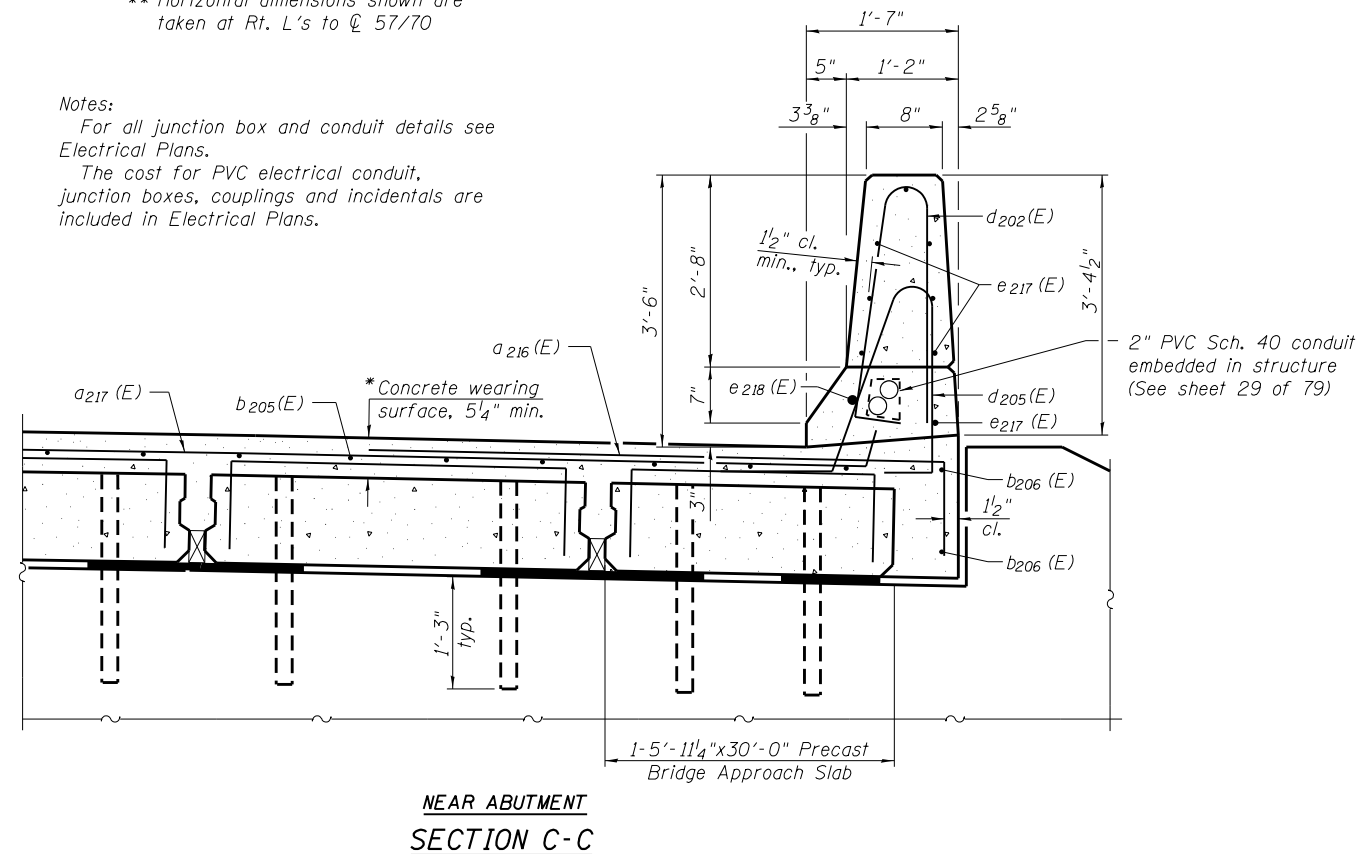

**NEAR ABUTMENT**  
**SECTION C-C**