


DATE	
BY	
SURVEYED	
PLOTTED	
TEMPLATE	
AREAS	
CHECKED	
FINAL	
SURVEY	
NOTE BOOK	
NO.	

DATE	
BY	
SURVEYED	
PLOTTED	
TEMPLATE	
AREAS	
CHECKED	
ORIGINAL	
SURVEY	
NOTE BOOK	
NO.	

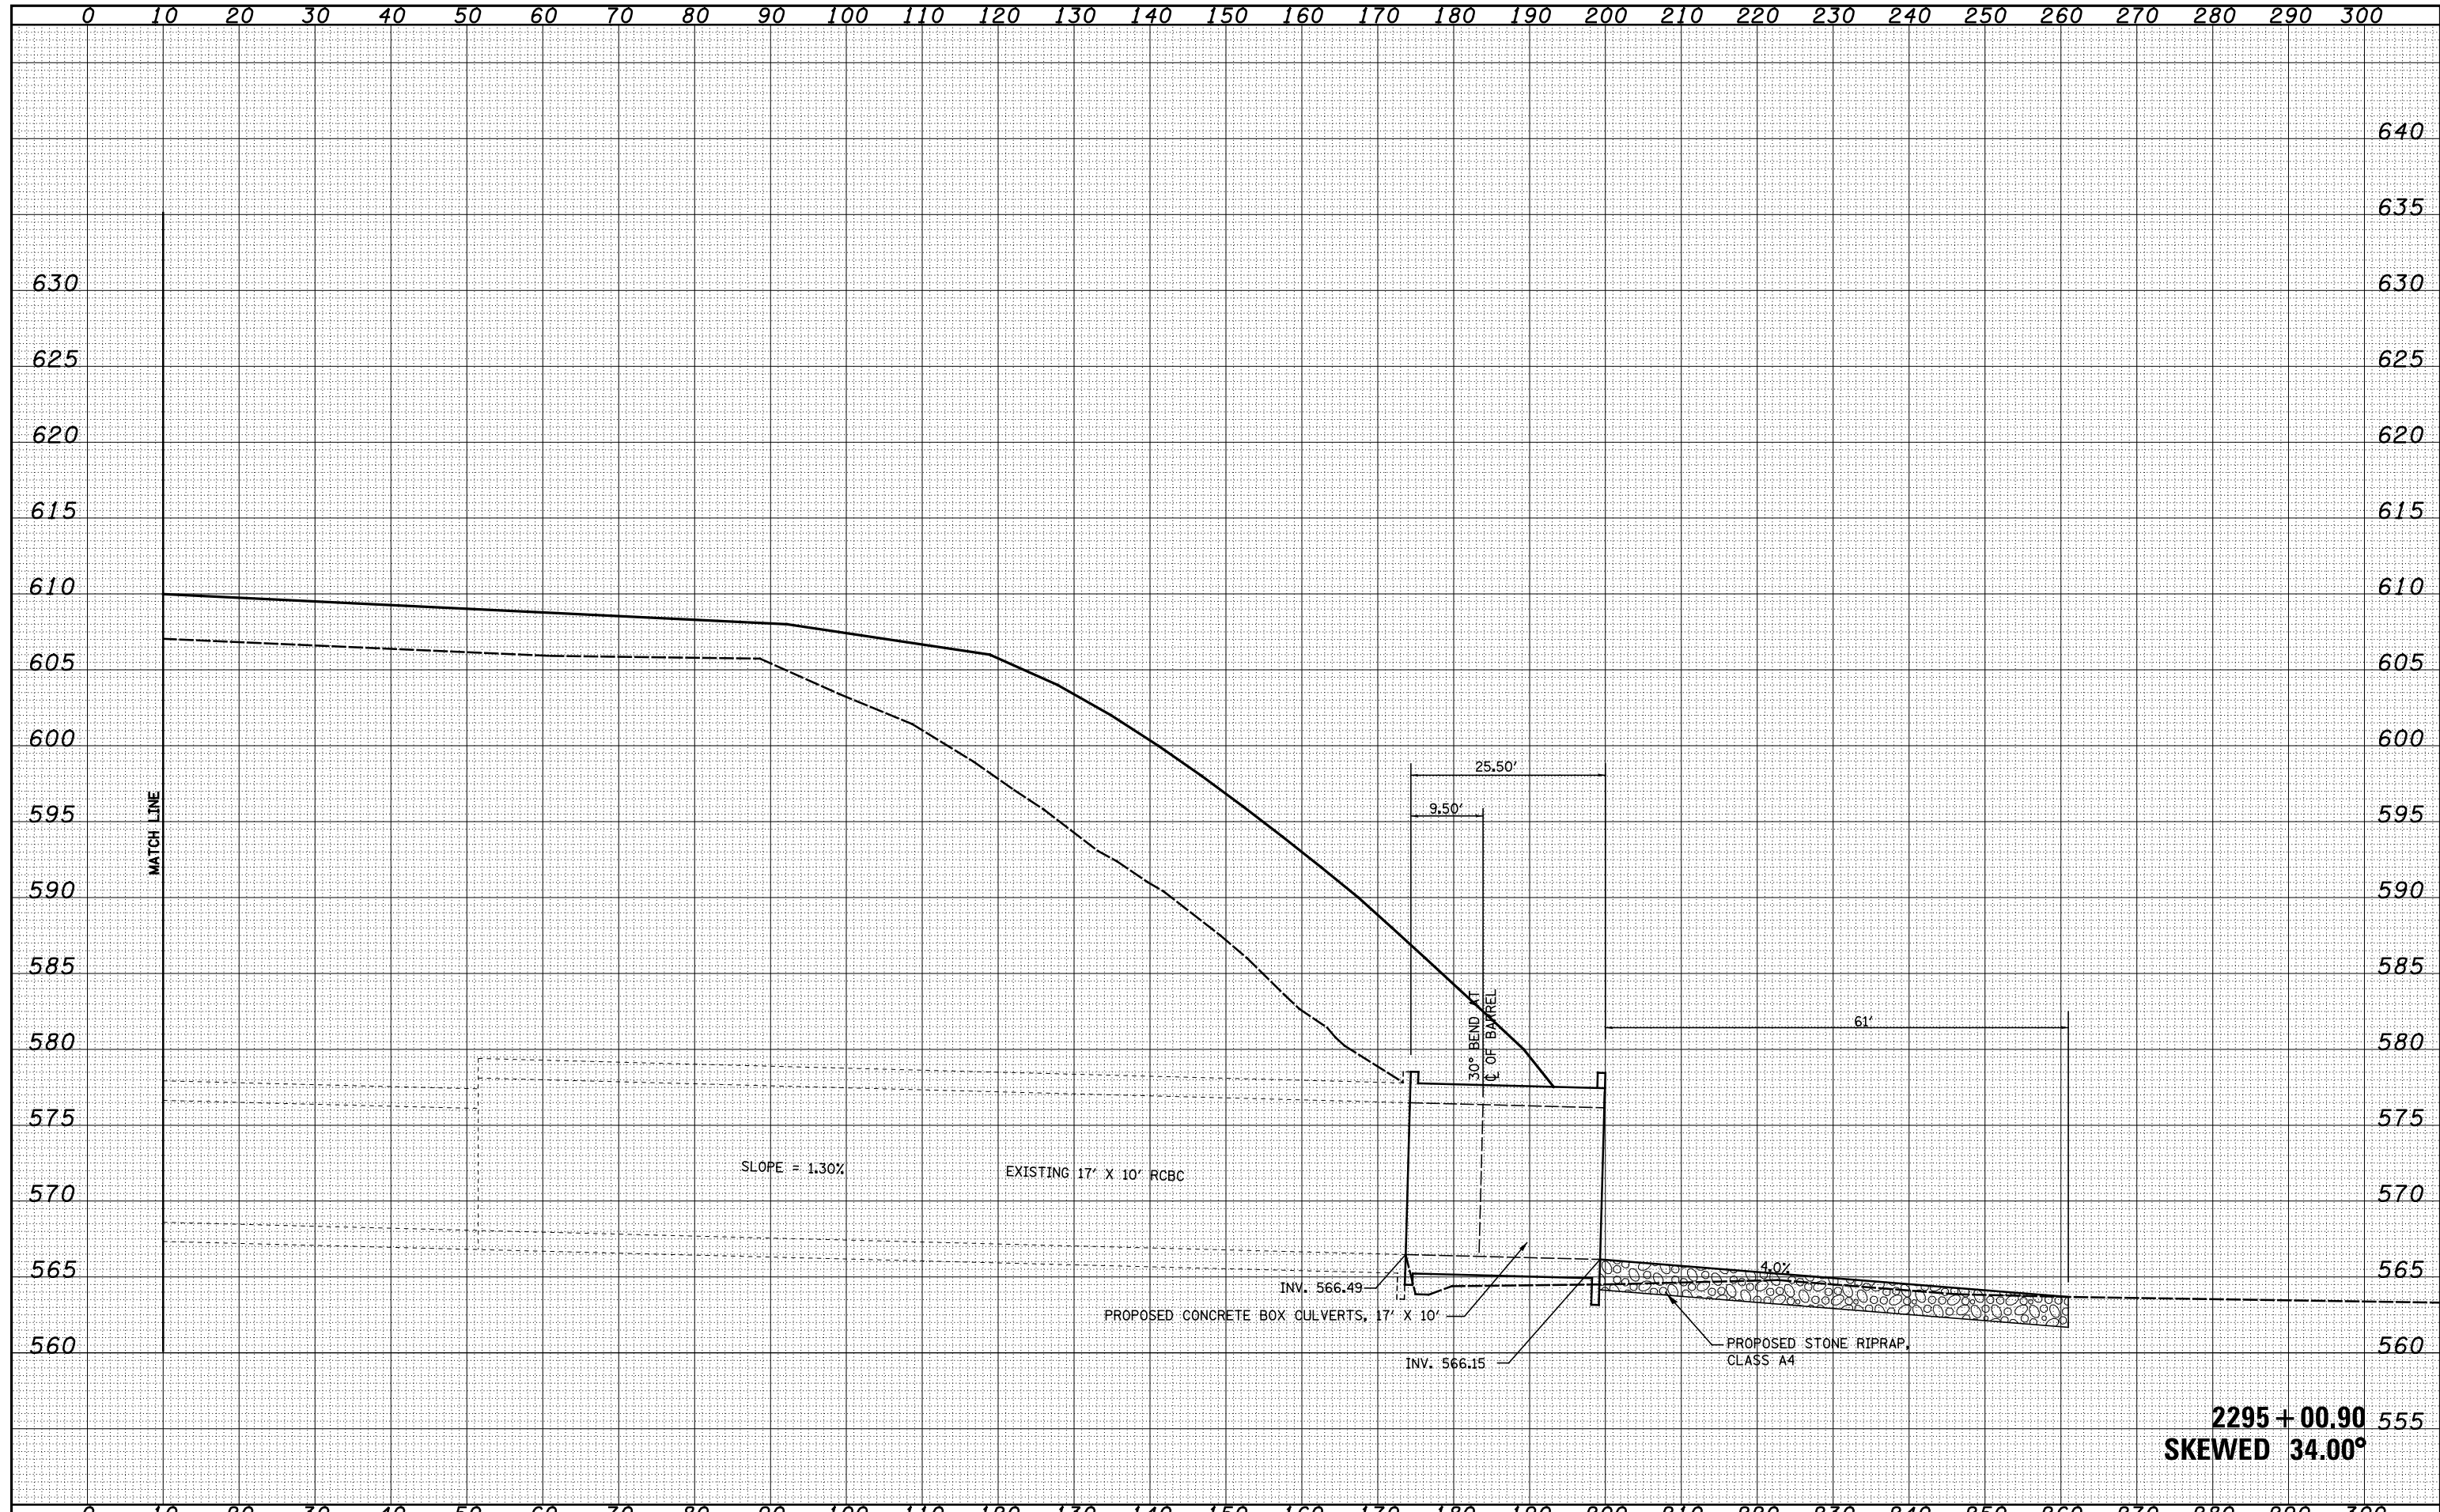

FILE NAME =	USER NAME = *USER*	DESIGNED - JWS	REVISÉ -	<b>STATE OF ILLINOIS</b> <b>DEPARTMENT OF TRANSPORTATION</b>	<b>CULVERT PROFILES, FAI ROUTE 57/70</b> <b>STA 2295 + 00.90</b>			F.A. RTE.	SECTION	COUNTY	TOTAL SHEETS	SHEET NO.
S:\Projects\03-00072-57-70\dp\11\Ink\vertsh.culvert.pdf		DRAWN - LEC	REVISÉ -		57/70	(25-4)R	EFFINGHAM	1760	616			
		CHECKED - BRM	REVISÉ -		SCALE: 1"=10'    SHEET NO. 2 OF 11 SHEETS    STA. 2294+91.09 TO STA. 2294+91.09				FED. ROAD DIST. NO.    ILLINOIS FED. AID PROJECT			
		DATE - 3-25-08	REVISÉ -		<b>CONTRACT NO. 74295</b>							