


DATE	
BY	
SURVEYED	
PLOTTED	
TEMPLATE	
AREAS	
CHECKED	
NO.	

DATE	
BY	
SURVEYED	
PLOTTED	
TEMPLATE	
AREAS	
CHECKED	
NO.	

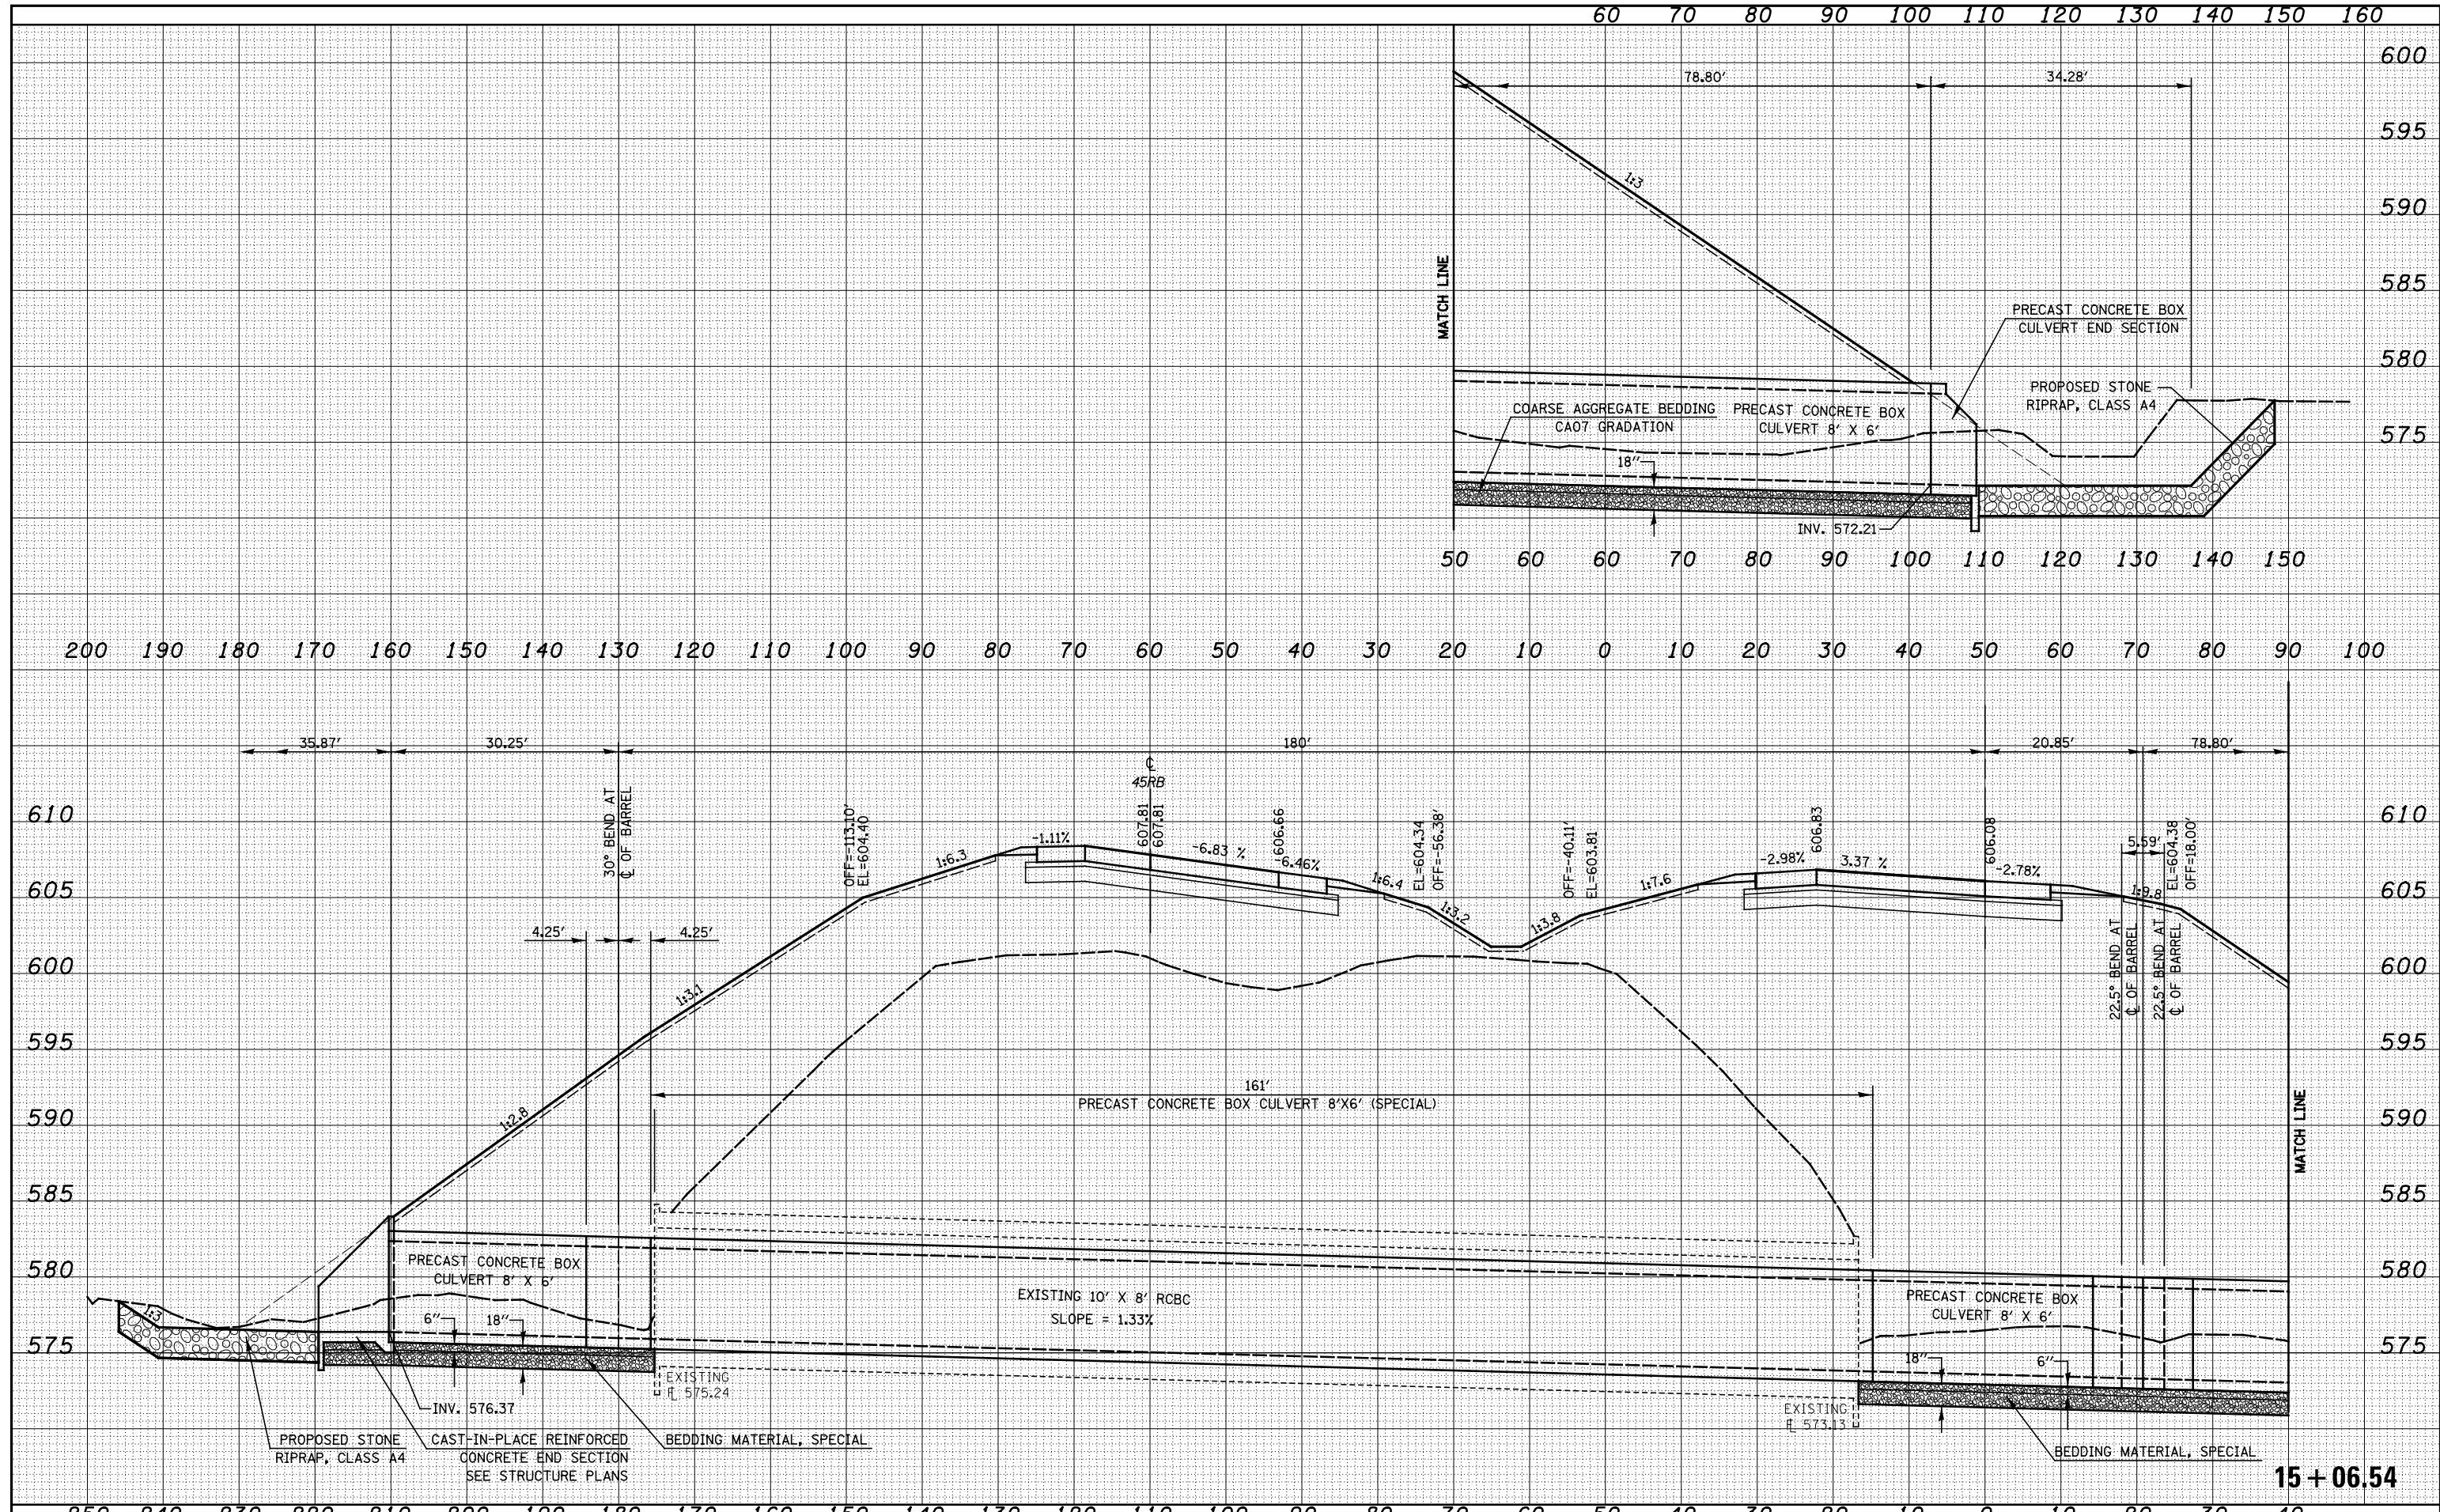

FILE NAME =	USER NAME = *USERS*	DESIGNED - JWS	REVISED -	STATE OF ILLINOIS DEPARTMENT OF TRANSPORTATION	CULVERT PROFILES, US 45, RAMP A		F.A. RTE.	SECTION	COUNTY	TOTAL SHEETS	SHEET NO.
S:\Projects\403-00072-51-70\dgn\Tr\l\l\ksh_culvert\prof45RA.dgn		DRAWN - SGK	REVISED -		57/70	(25-4R)	EFFINGHAM	1760	623		
PLOT SCALE = *SCALE*		CHECKED - BRM	REVISED -		CONTRACT NO. 74295						
PLOT DATE = *DATE*		DATE - 3-25-08	REVISED -		SCALE: 1"=10'	SHEET NO. 9 OF 11 SHEETS	STA. 15+06.54 TO STA. 15+06.54	FED. ROAD DIST. NO.	ILLINOIS FED. AID PROJECT		