



DATE	
BY	
SURVEYED	
PLOTTED	
TEMPLATE	
AREAS	
CHECKED	
FINAL SURVEY	
NOTE BOOK	
NO.	

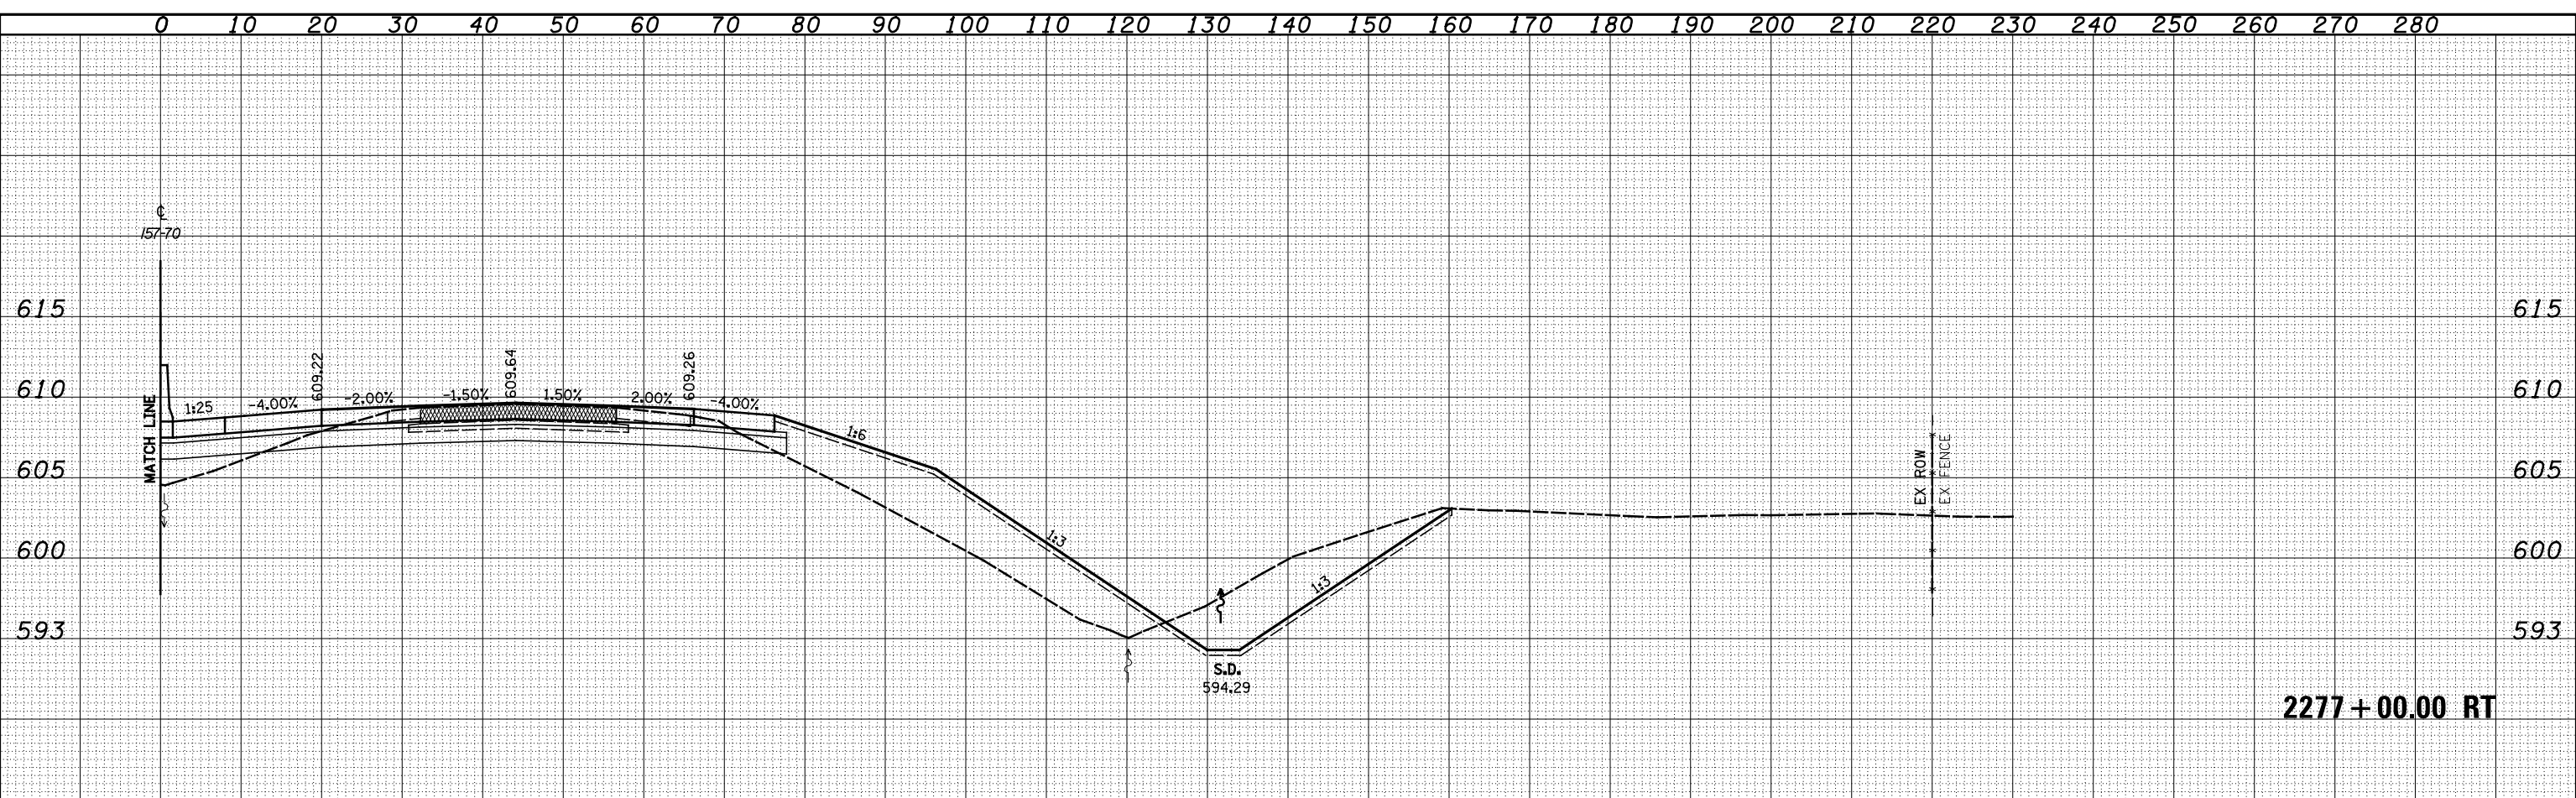

2277+00.00 RT

DATE	
BY	
SURVEYED	
PLOTTED	
TEMPLATE	
AREAS	
CHECKED	
ORIGINAL SURVEY	
NOTE BOOK	
NO.	

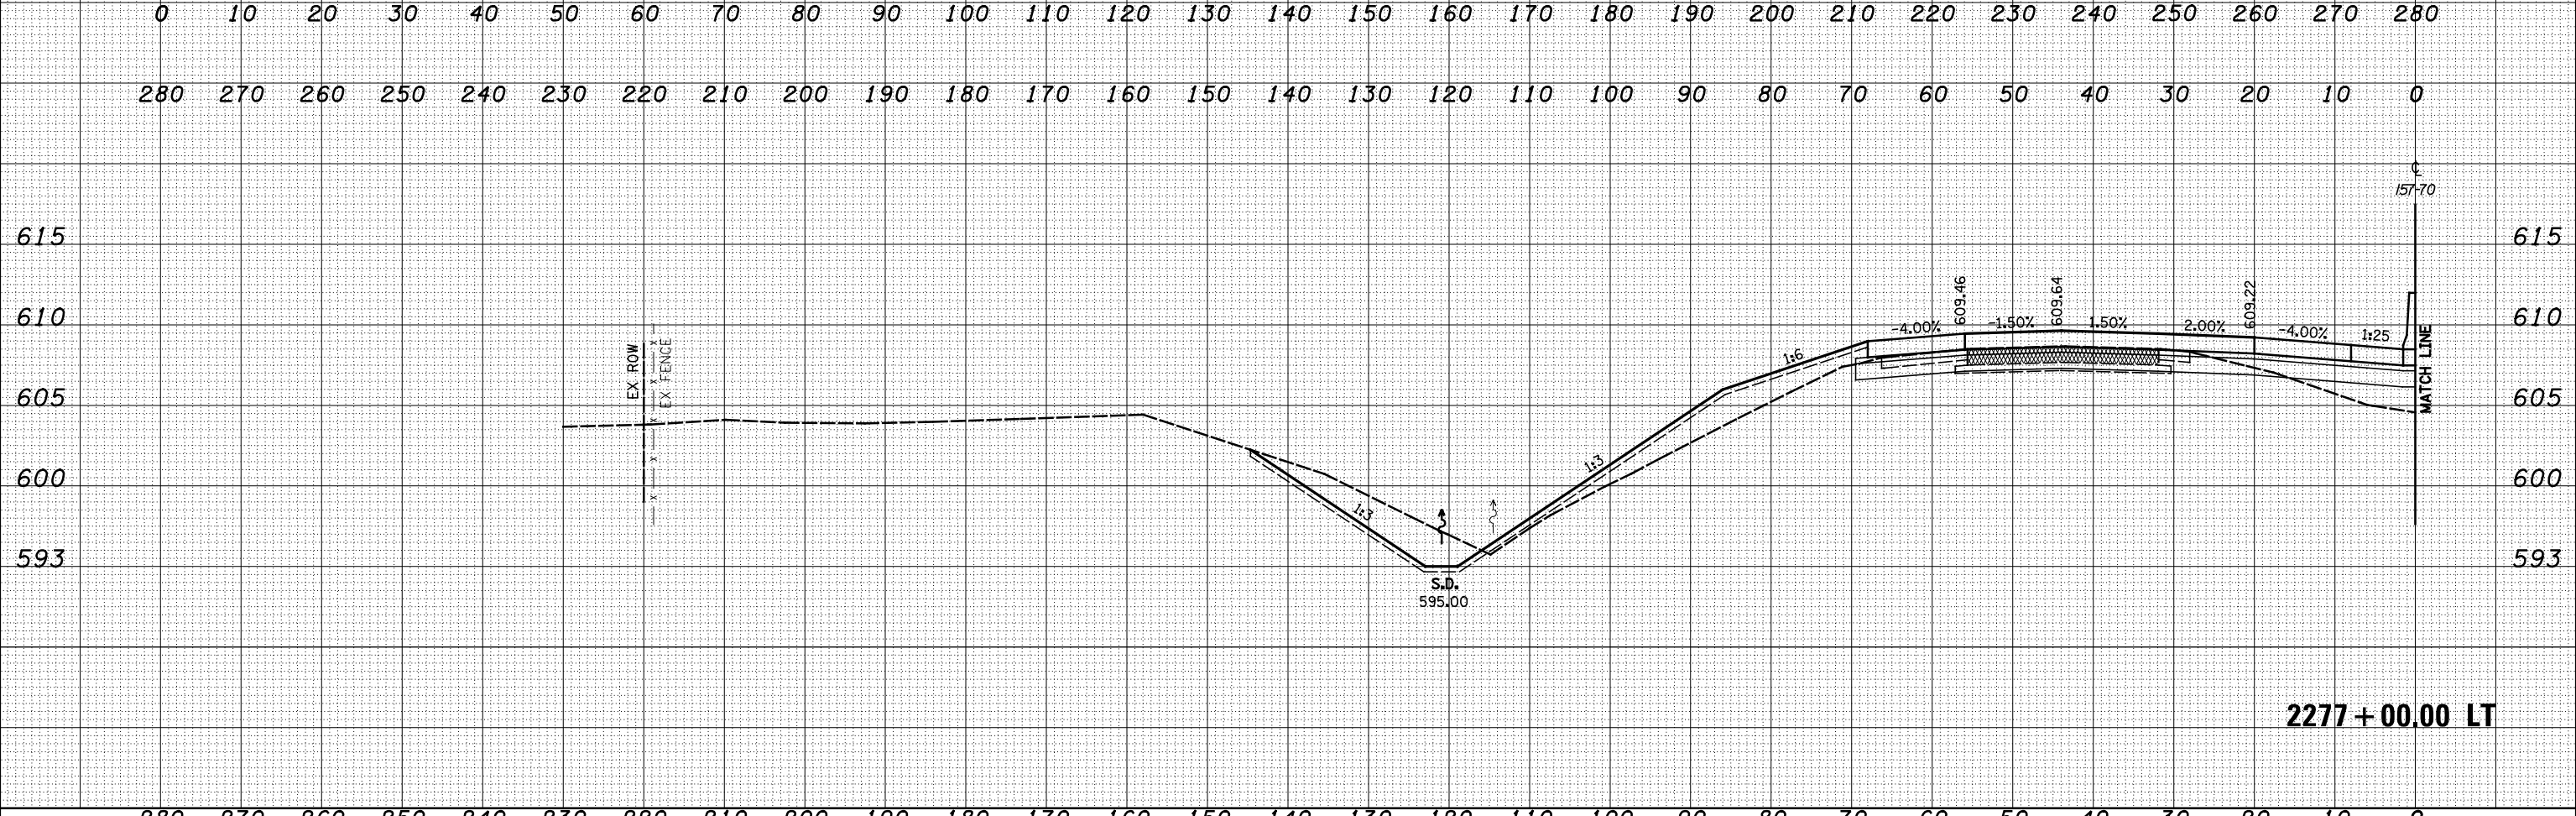

2277+00.00 LT

FILE NAME -	USER NAME - *USER*	DESIGNED - JWS	REVISÉD -	<b>STATE OF ILLINOIS</b> <b>DEPARTMENT OF TRANSPORTATION</b>	<b>CROSS SECTIONS FAI 57/70</b>			F.A. RTE.	SECTION	COUNTY	TOTAL SHEETS	SHEET NO.
S:\Projects\03-00072-57-70\dp\11\Ink\Area\15770\11\rd\dp		DRAWN - LEC	REVISÉD -		57/70	(25-4)R	EFFINGHAM	1760	638			
		CHECKED - BRM	REVISÉD -		SCALE: 1"=10'			SHEET NO. 13 OF 93 SHEETS		STA. 2277+00.00 TO STA. 2277+00.00	CONTRACT NO. 74295	
		DATE - 3-25-08	REVISÉD -		FED. ROAD DIST. NO.		ILLINOIS FED. AID PROJECT					