
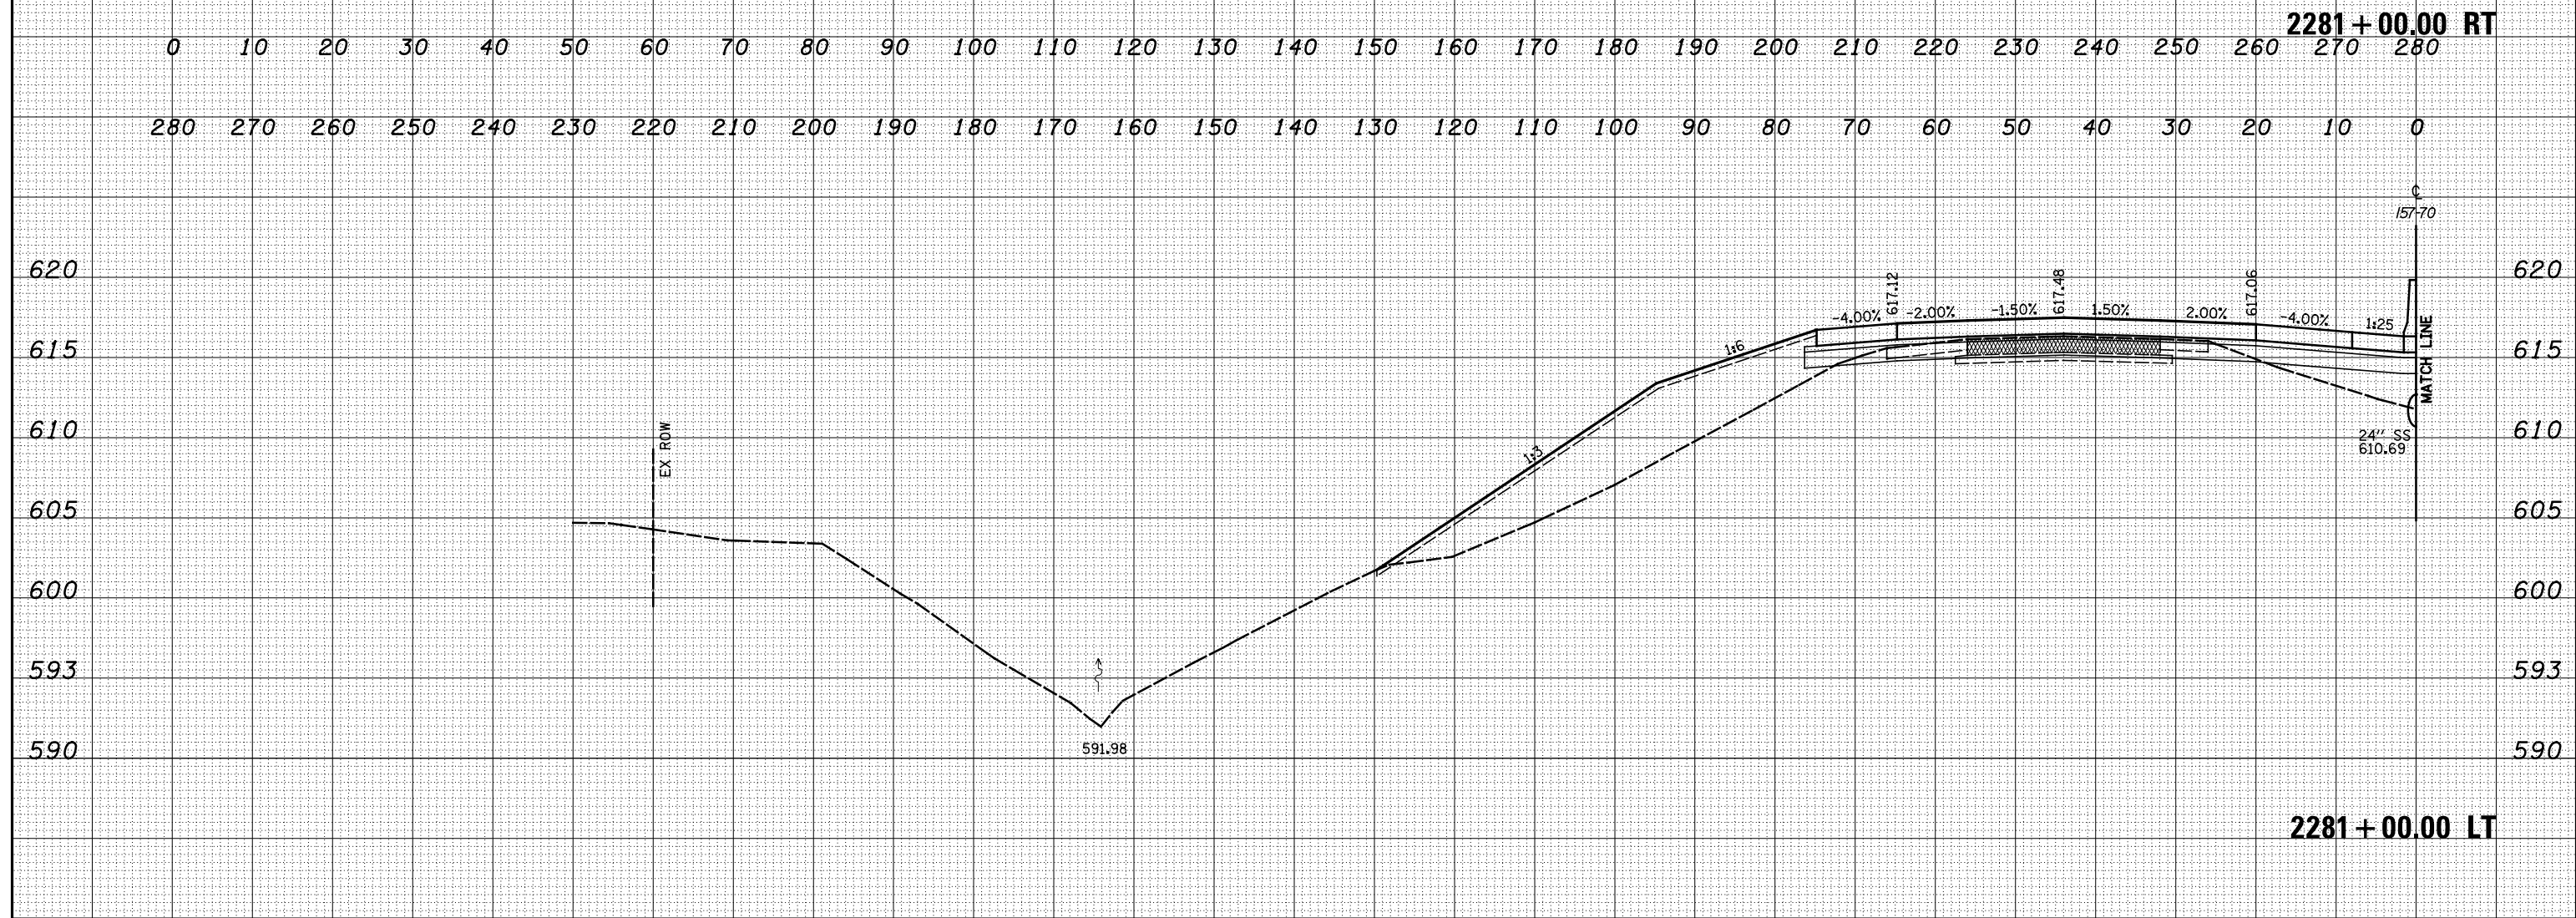


DATE	
BY	
FINAL SURVEY	SURVEYED
NOTE BOOK	PLOTTED
NO.	TEMPLATE
	AREAS CHECKED

DATE	
BY	
ORIGINAL SURVEY	SURVEYED
NOTE BOOK	PLOTTED
NO.	TEMPLATE
	AREAS CHECKED

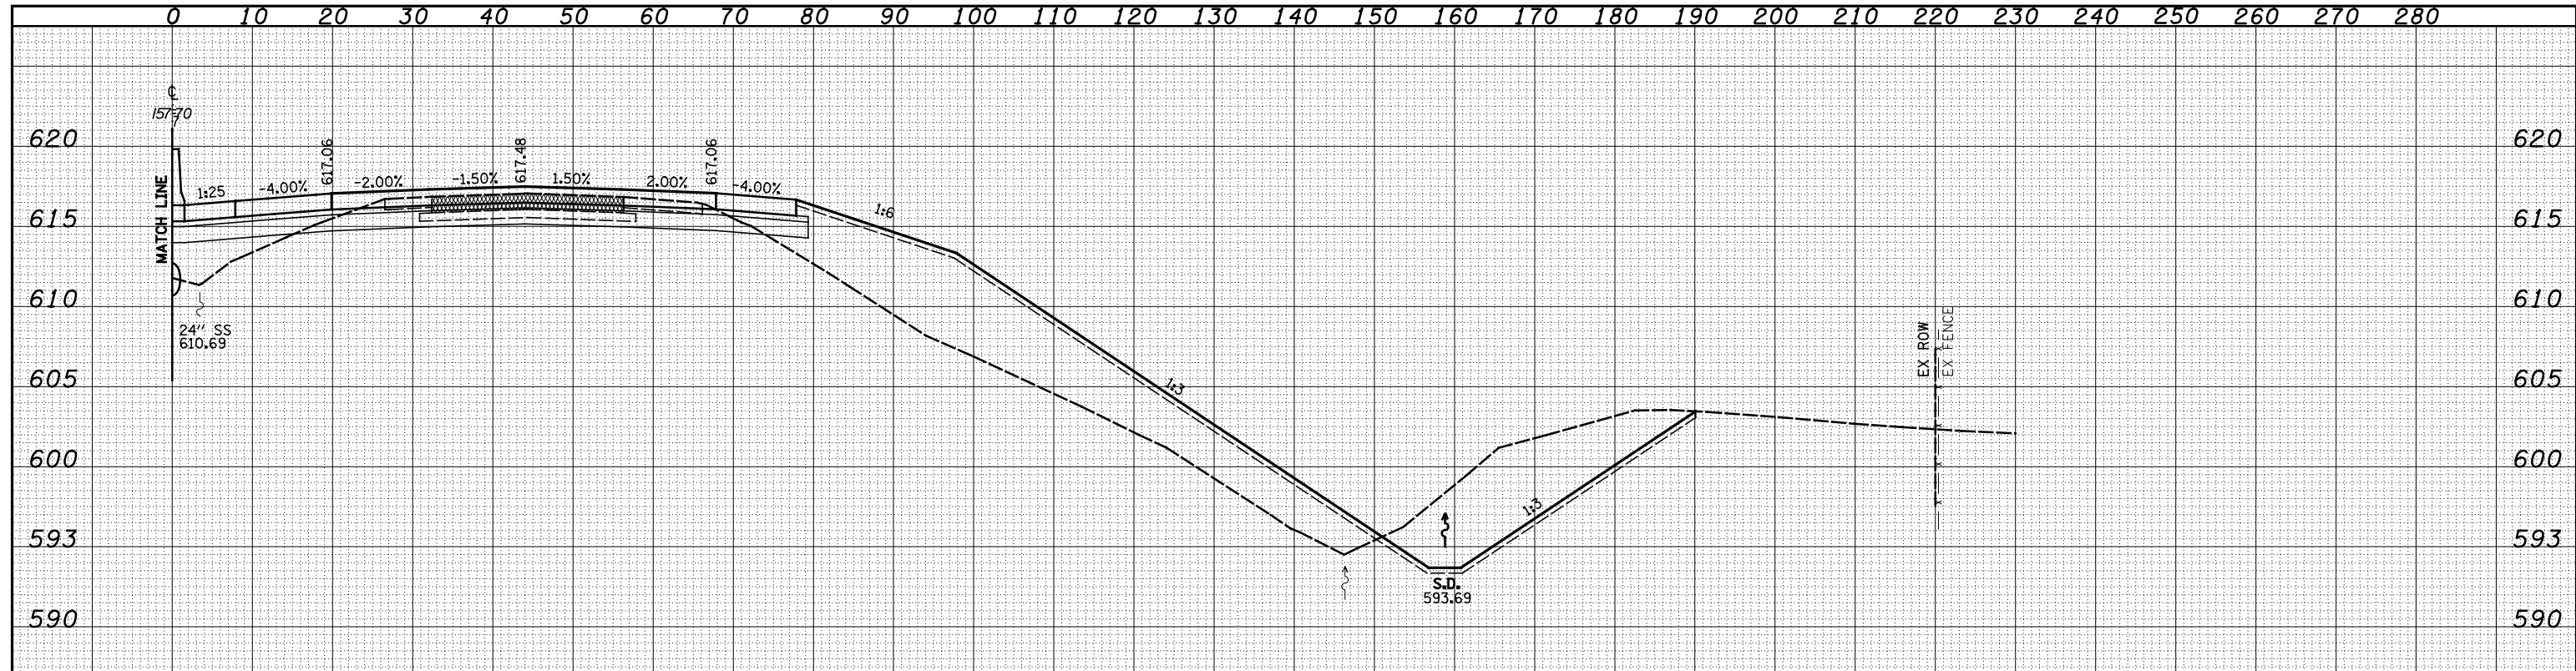

FILE NAME =	USER NAME = *USERS*	DESIGNED - JWS	REVISIED -	<b>STATE OF ILLINOIS</b> <b>DEPARTMENT OF TRANSPORTATION</b>	CROSS SECTIONS FAI 57/70		F.A. RTE.	SECTION	COUNTY	TOTAL SHEETS	SHEET NO.	
S:\Projects\43-00072.57-70\dp\11\Ink\verb.15770.M\rlndp		DRAWN - LEC	REVISIED -		57/70	(25-4)R	EFFINGHAM	1760	646	CONTRACT NO. 74295		
		CHECKED - BRM	REVISIED -		SCALE: 1"=10'	SHEET NO. 21 OF 93 SHEETS	STA. 2281+00.00 TO STA. 2281+00.00	FED. ROAD DIST. NO.	ILLINOIS	FED. AID PROJECT		
		DATE - 3-25-08	REVISIED -									