


2281 + 50.00 RT

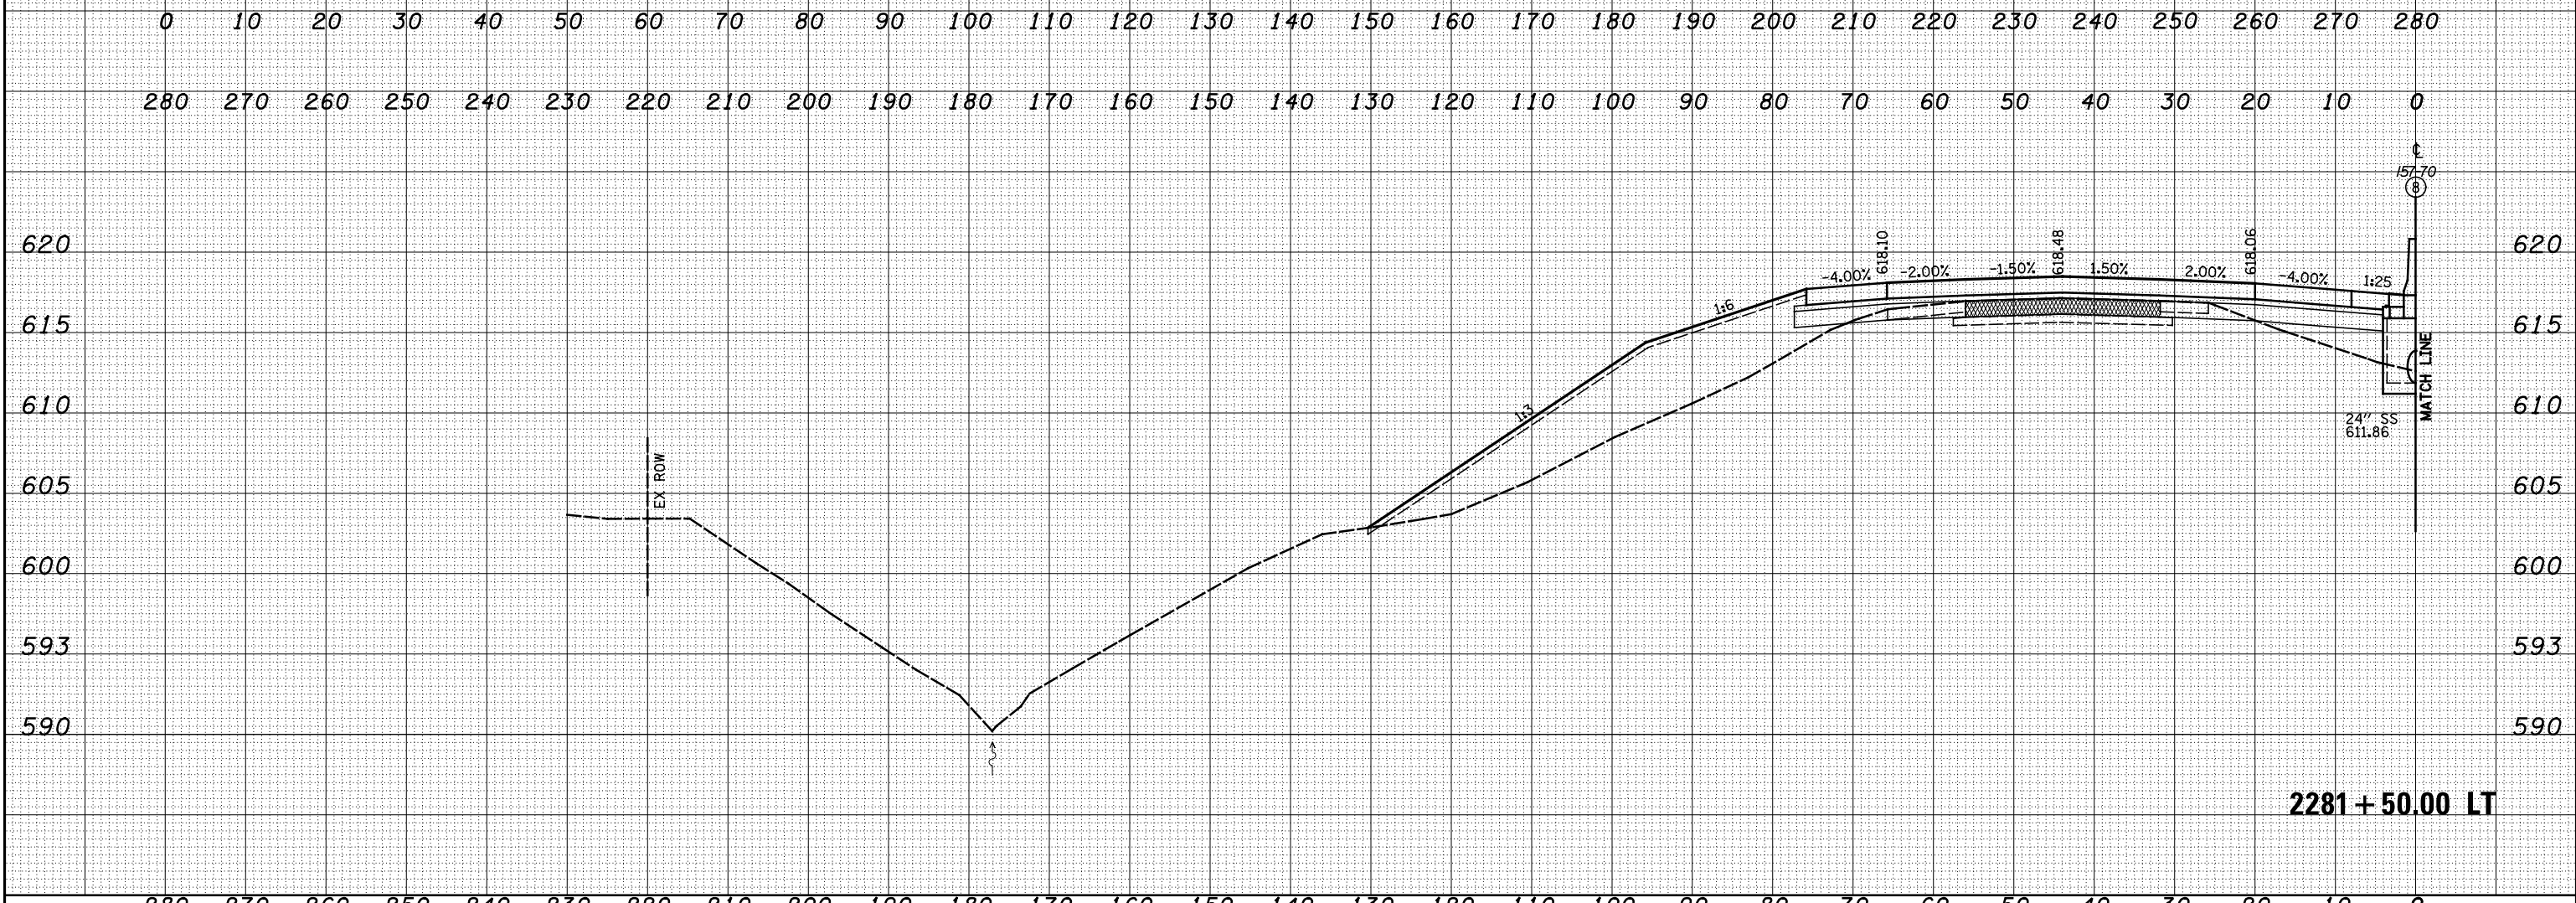

2281 + 50.00 LT

DATE	
BY	
SURVEYED	
PLOTTED	
TEMPLATE	
AREAS	
CHECKED	
FINAL SURVEY	
NOTE BOOK	
NO.	

DATE	
BY	
SURVEYED	
PLOTTED	
TEMPLATE	
AREAS	
CHECKED	
ORIGINAL SURVEY	
NOTE BOOK	
NO.	

FILE NAME =	USER NAME = *USER*	DESIGNED - JWS	REVISED -	STATE OF ILLINOIS DEPARTMENT OF TRANSPORTATION	CROSS SECTIONS FAI 57/70		F.A. RTE.	SECTION	COUNTY	TOTAL SHEETS	SHEET NO.	
S:\Projects\03-00072-57-70\dp\1\Ink\verb\5770\1\rlndp		DRAWN - LEC	REVISED -		57/70	(25-4)R	EFFINGHAM	1760	647			
		CHECKED - BRM	REVISED -		CONTRACT NO. 74295							
		DATE - 3-25-08	REVISED -		FED. ROAD DIST. NO. ILLINOIS FED. AID PROJECT							
					SCALE: 1"=10'	SHEET NO. 22 OF 93 SHEETS	STA. 2281+50.00 TO STA. 2281+50.00					