



DATE	
BY	
FINAL SURVEY	SURVEYED
NOTE BOOK	PLOTTED
NO.	AREAS CHECKED

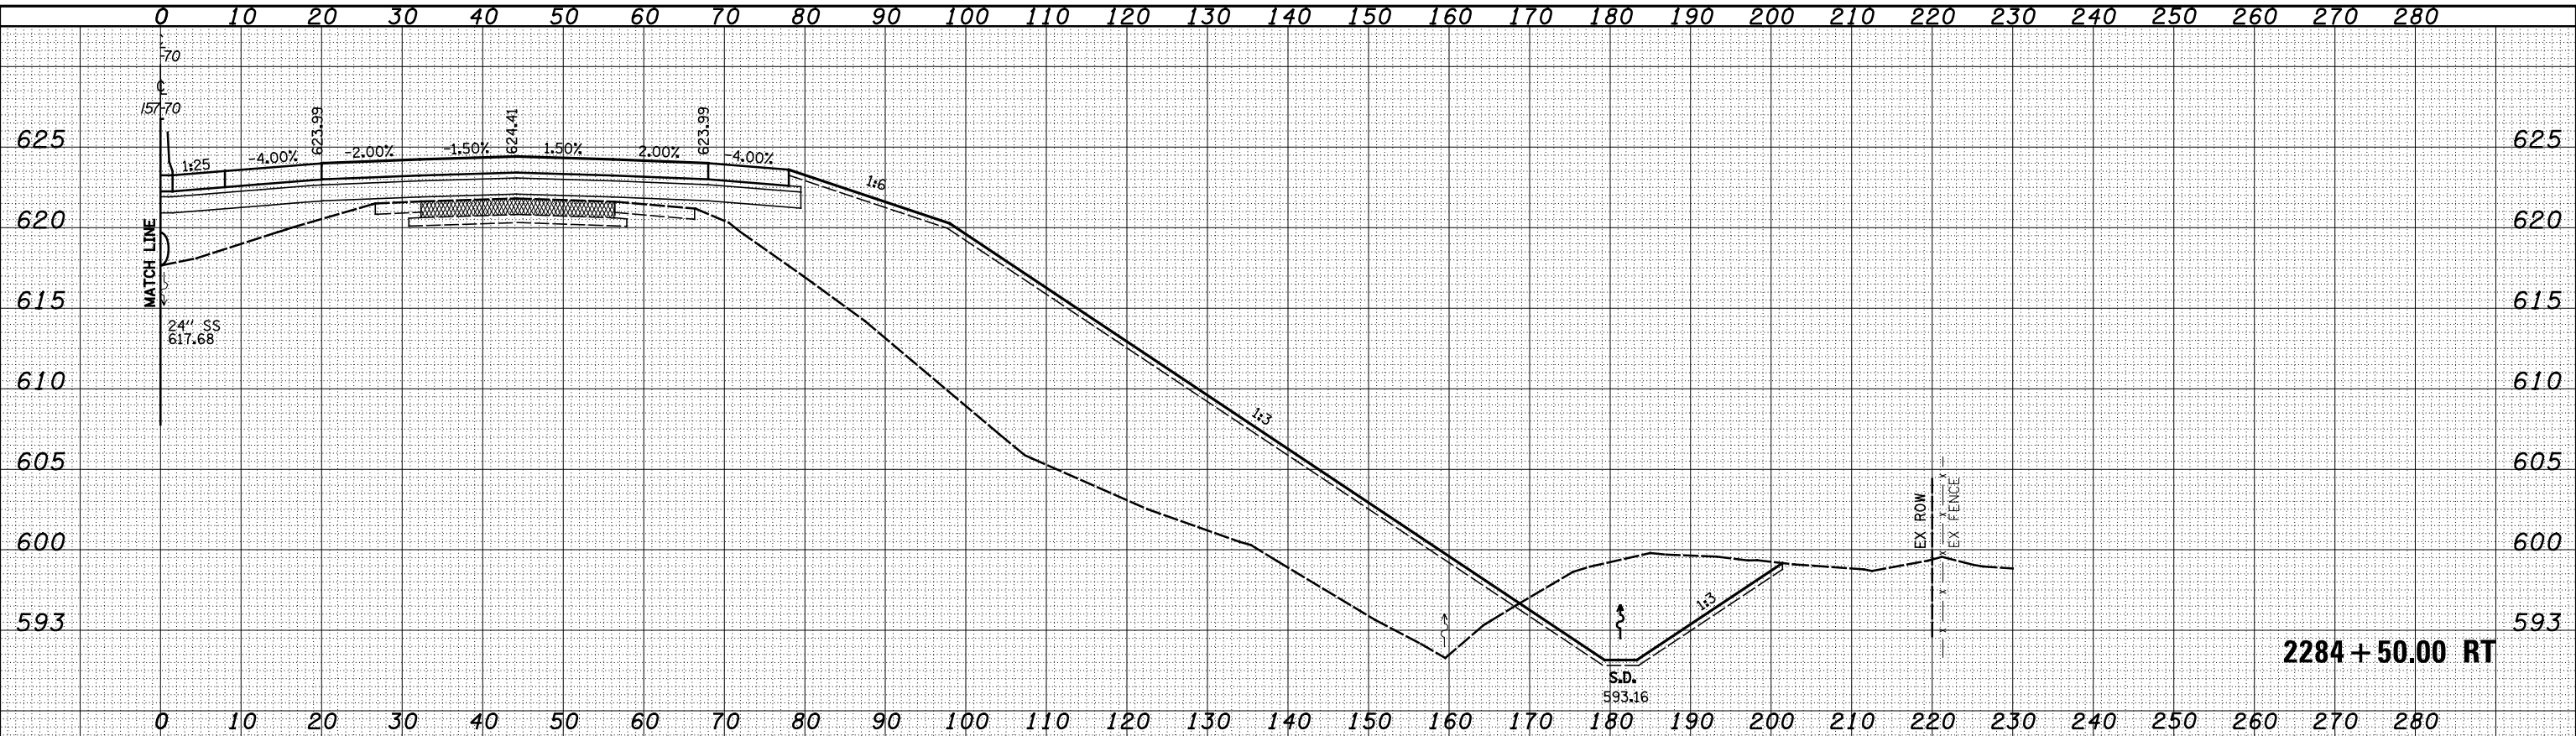

2284 + 50.00 RT

DATE	
BY	
ORIGINAL SURVEY	SURVEYED
NOTE BOOK	PLOTTED
NO.	AREAS CHECKED

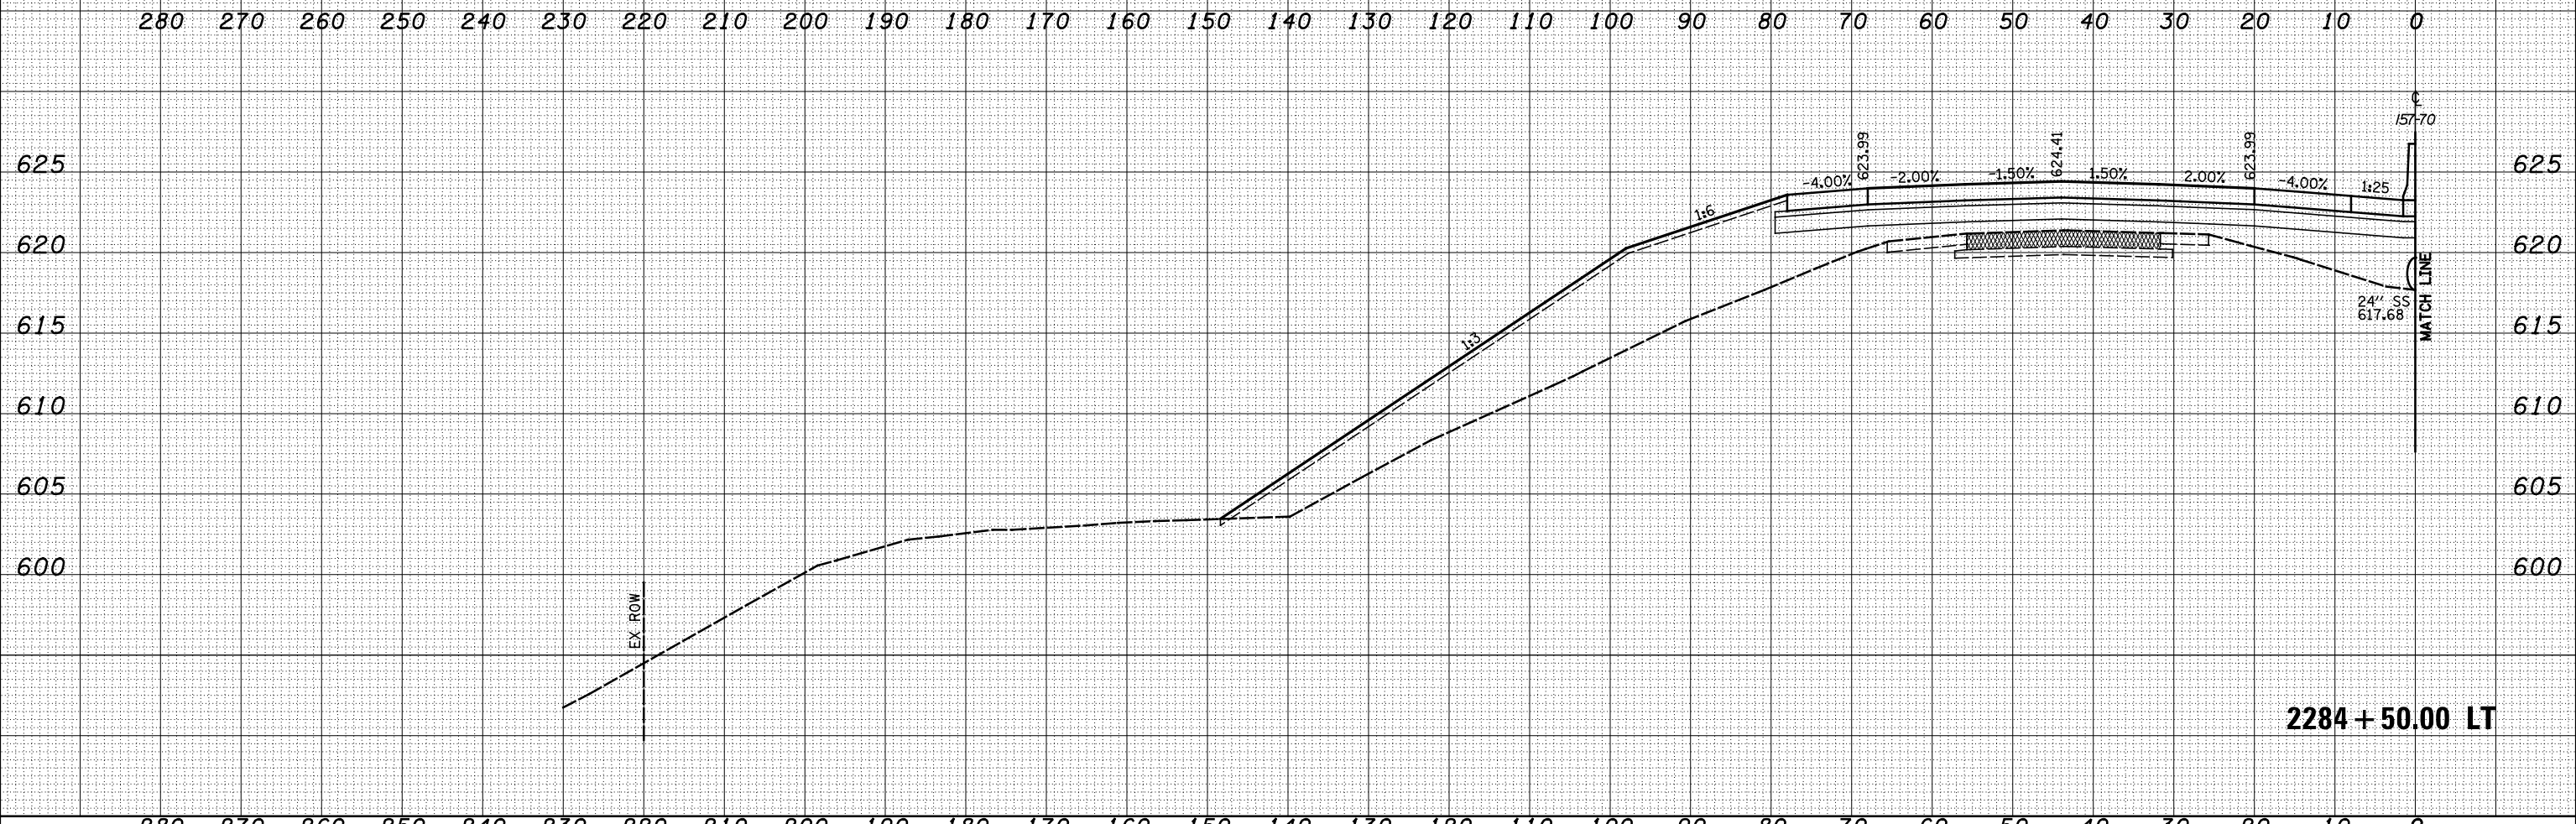

2284 + 50.00 LT

FILE NAME -	USER NAME - *USERS*	DESIGNED - JWS	REVISED -	<b>STATE OF ILLINOIS</b> <b>DEPARTMENT OF TRANSPORTATION</b> CROSS SECTIONS FAI 57/70 SCALE: 1"=10' SHEET NO. 28 OF 93 SHEETS STA. 2284+50.00 TO STA. 2284+50.00	F.A. RTE. 57/70	SECTION (25-4)R	COUNTY EFFINGHAM	TOTAL SHEETS 1760	SHEET NO. 653	
S:\Projects\403-00072-57-70\dp\11\Ink\Area\15770\Trk\rdp	PLOT SCALE - *SCALE*	DRAWN - LEC	REVISED -		FED. ROAD DIST. NO. ILLINOIS	FED. AID PROJECT	CONTRACT NO. 74295			
	PLOT DATE - *DATE*	CHECKED - BRM	REVISED -							
		DATE - 3-25-08	REVISED -							