


290 280 270 260 250 240 230 220 210 200 190 180 170 160 150 140 130 120 110 100 90 80 70 60 50 40 30 20 10 0

DATE	BY	DATE	BY
ORIGINAL SURVEY	SURVEYED	FINAL SURVEY	SURVEYED
NOTE BOOK	PLOTTED	NOTE BOOK	PLOTTED
NO.	AREAS CHECKED	NO.	AREAS CHECKED

DATE	BY	DATE	BY
ORIGINAL SURVEY	SURVEYED	FINAL SURVEY	SURVEYED
NOTE BOOK	PLOTTED	NOTE BOOK	PLOTTED
NO.	AREAS CHECKED	NO.	AREAS CHECKED

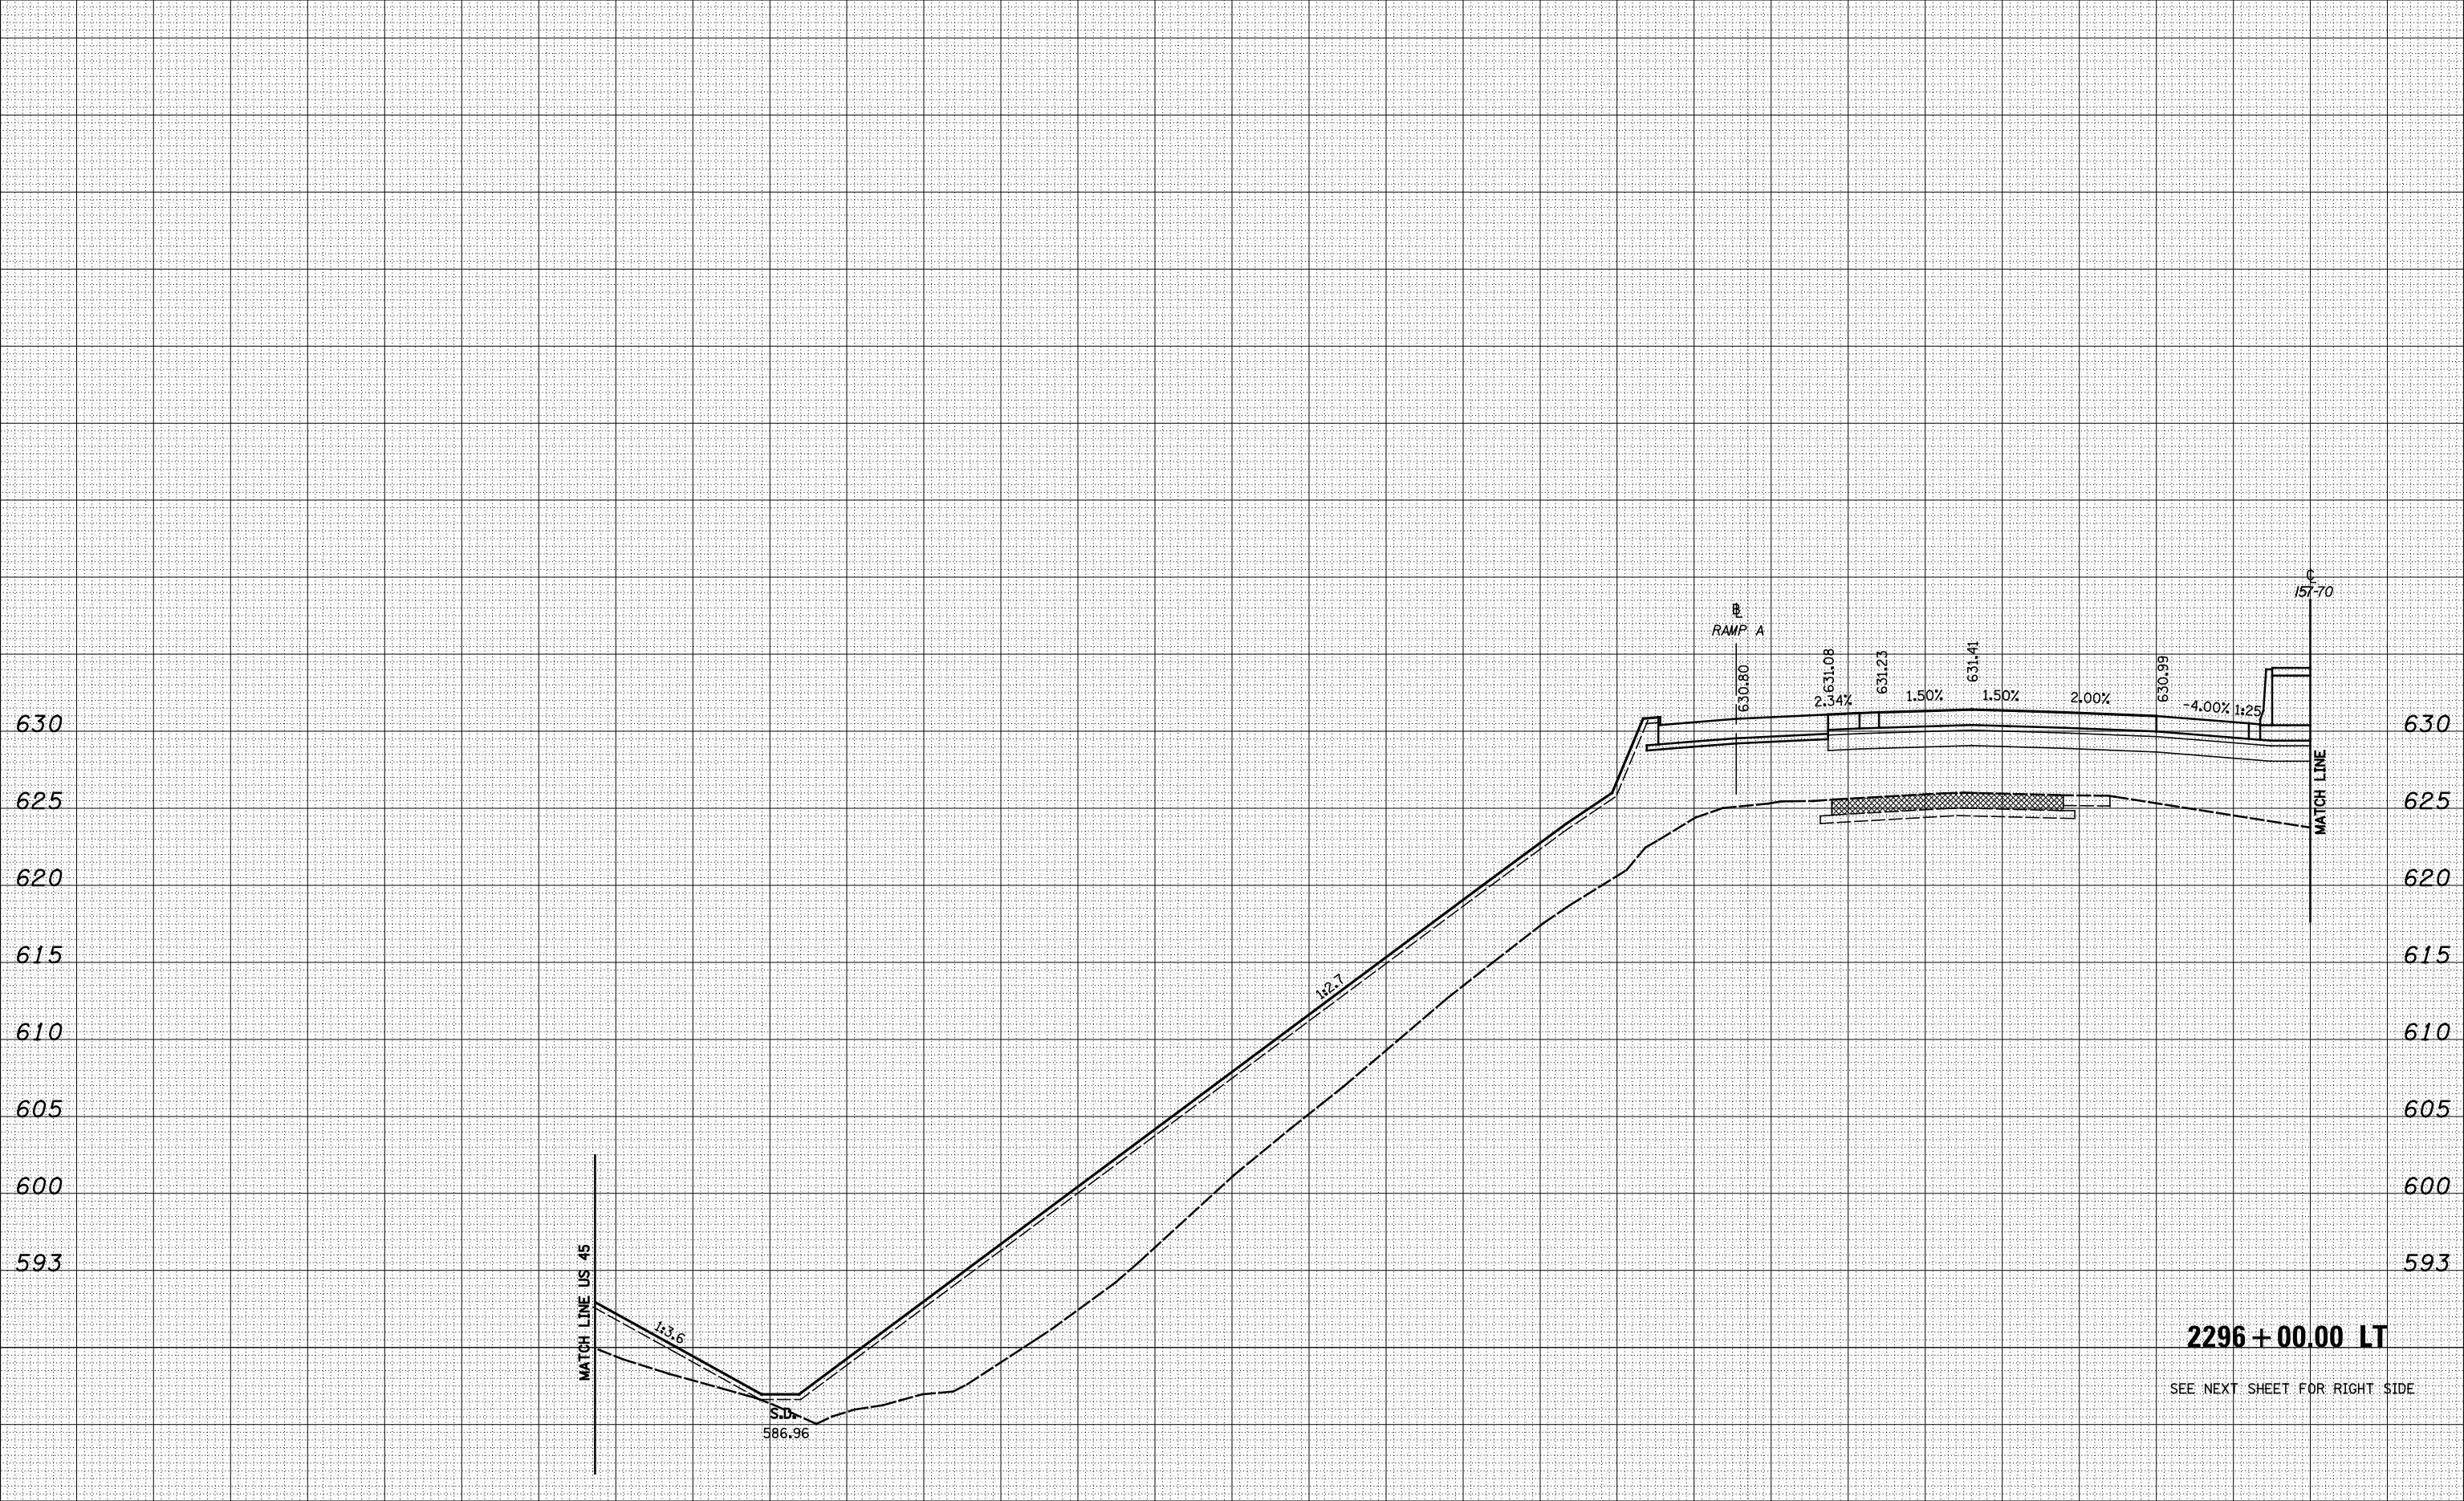

2296+00.00 LT

SEE NEXT SHEET FOR RIGHT SIDE

FILE NAME =	USER NAME = *USER*	DESIGNED - JWS	REVISED -	<p align="center">STATE OF ILLINOIS DEPARTMENT OF TRANSPORTATION</p> <p align="center">CROSS SECTIONS FAI 57/70</p> <p>SCALE: 1"=10' SHEET NO. 45 OF 93 SHEETS STA. 2296+00.00 TO STA. 2296+00.00</p>	F.A. RTE.	SECTION	COUNTY	TOTAL SHEETS	SHEET NO.
S:\Projects\43-00072-57-70\dp\11\Ink\Area\15770\11rhd.p		DRAWN - LEC	REVISED -		57/70	(25-4)R	EFFINGHAM	1760	670
		CHECKED - BRM	REVISED -		CONTRACT NO. 74295				
		DATE - 3-25-08	REVISED -		FED. ROAD DIST. NO. ILLINOIS FED. AID PROJECT				