


DATE	
BY	
SURVEYED	
PLOTTED	
TEMPLATE	
AREAS	
CHECKED	
FINAL SURVEY	
NOTE BOOK	
NO.	

DATE	
BY	
SURVEYED	
PLOTTED	
TEMPLATE	
AREAS	
CHECKED	
ORIGINAL SURVEY	
NOTE BOOK	
NO.	

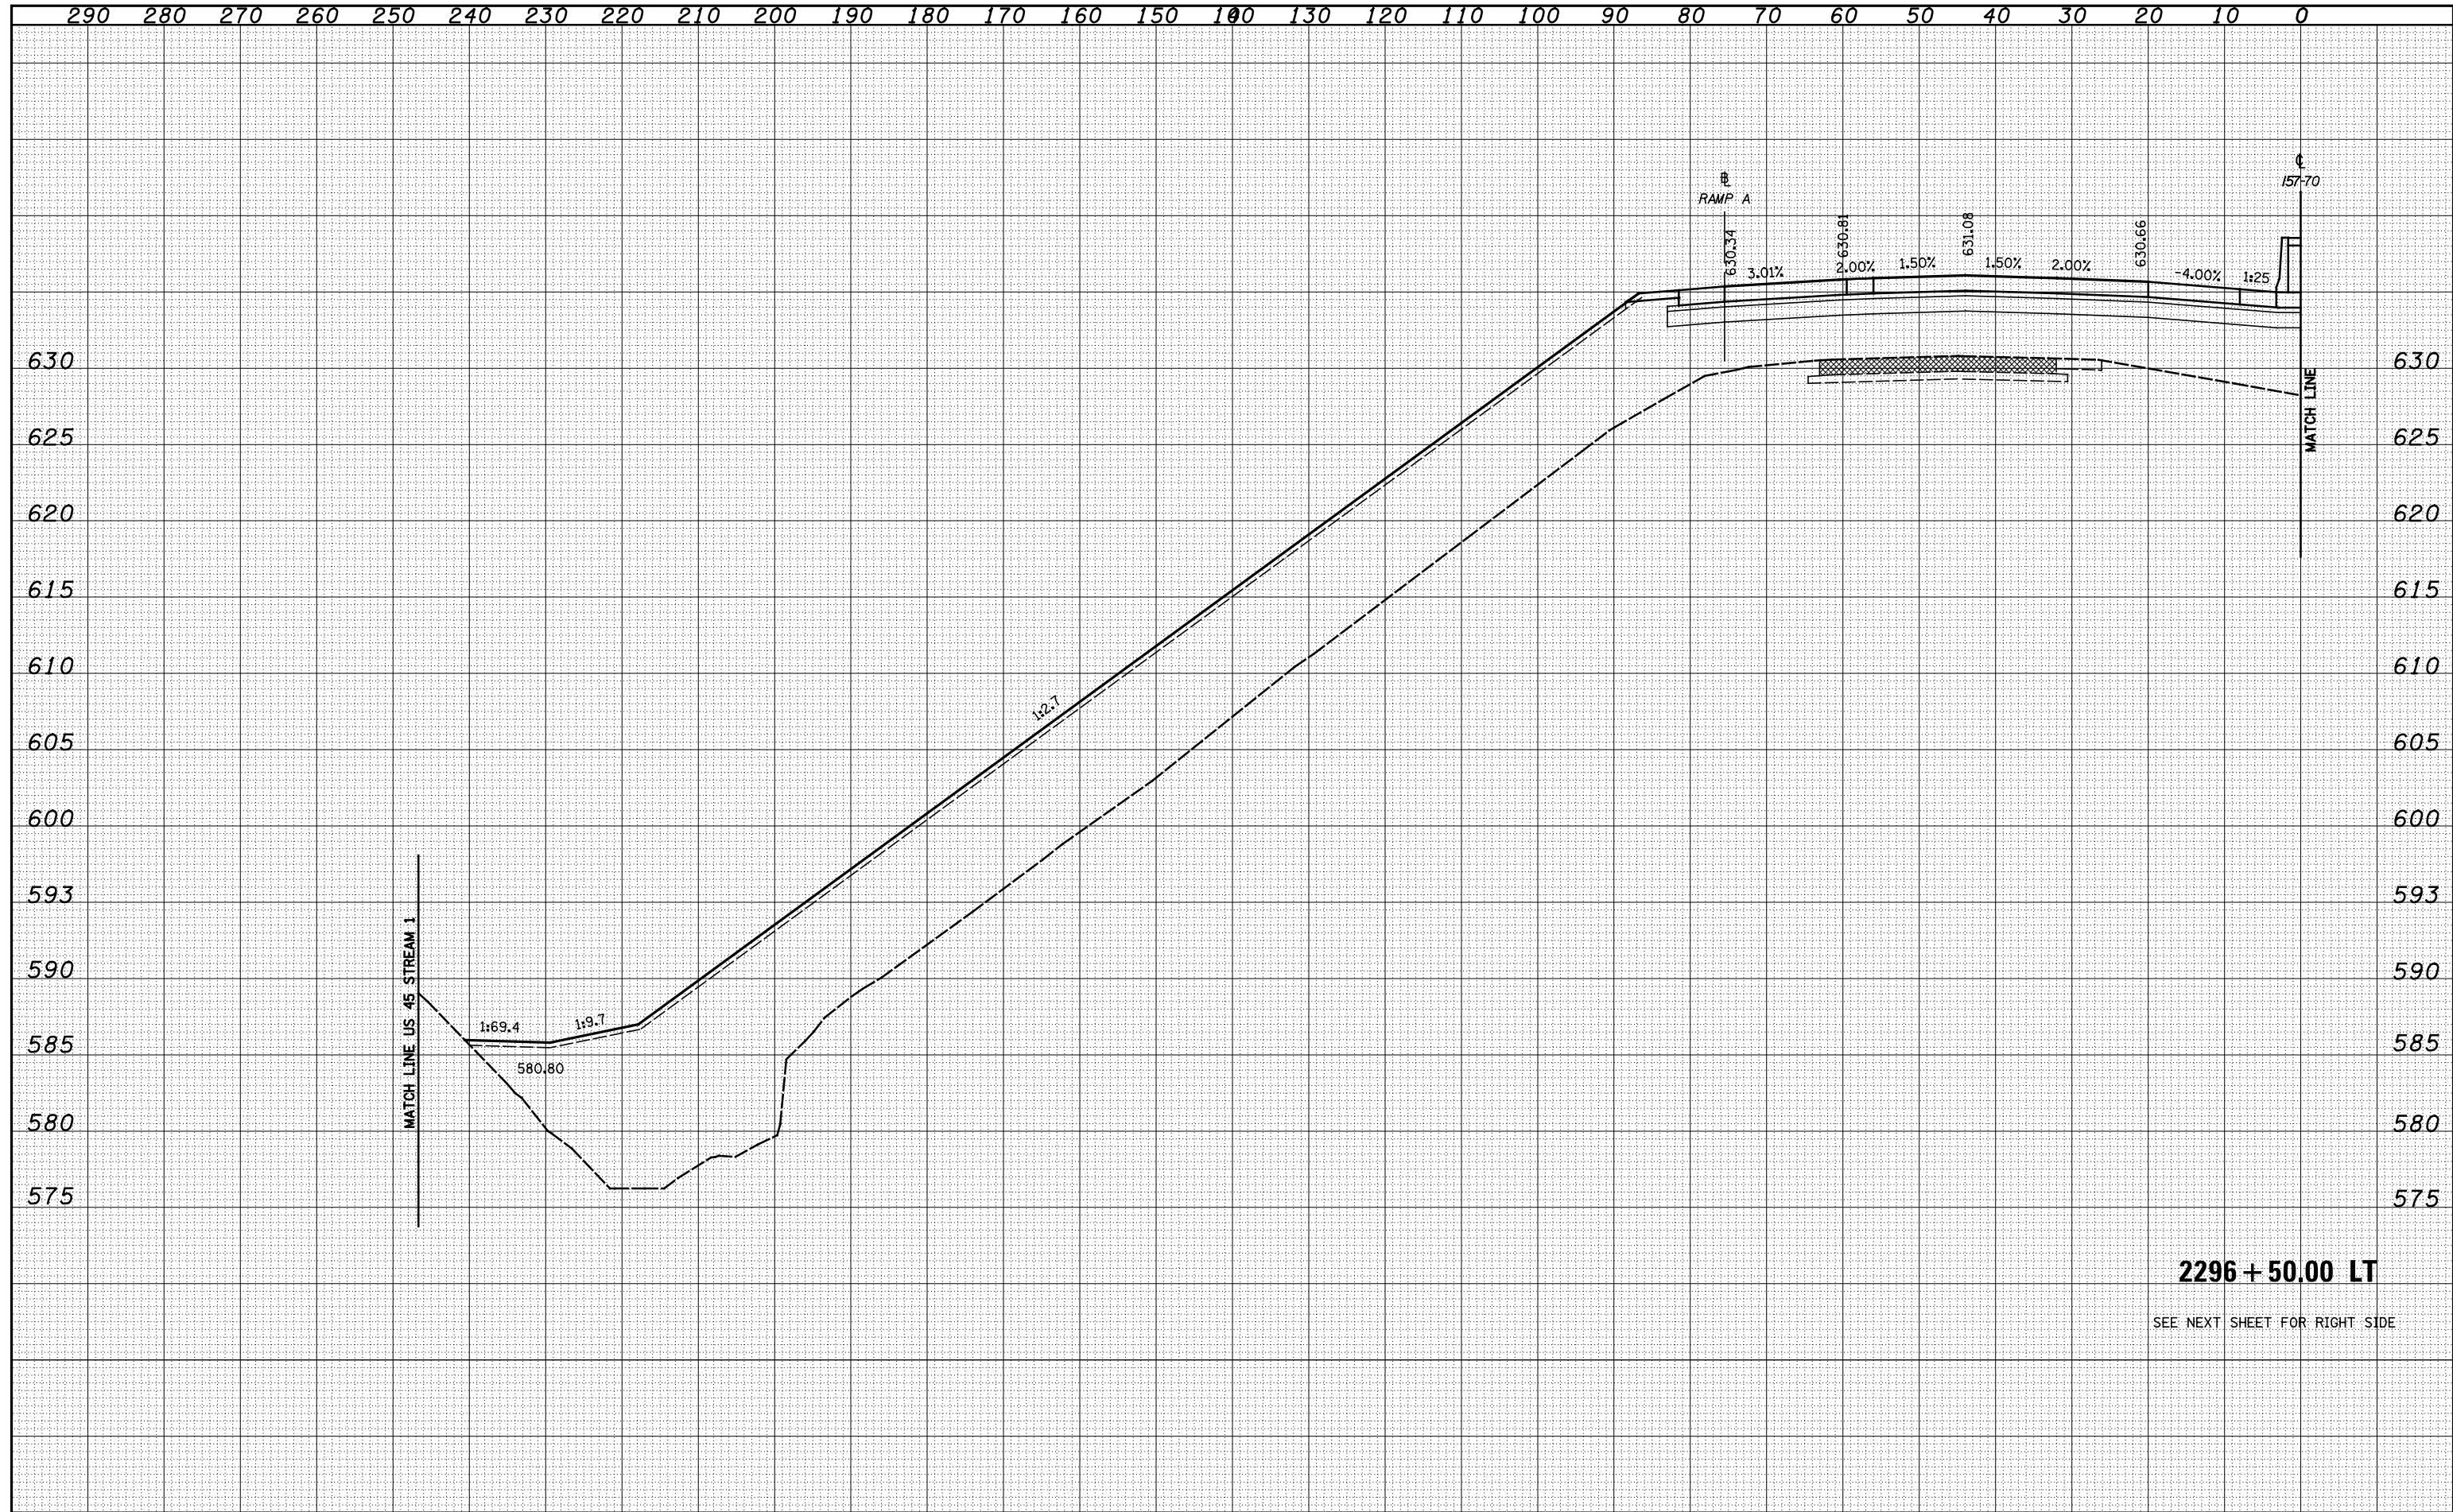

2296 + 50.00 LT

SEE NEXT SHEET FOR RIGHT SIDE

FILE NAME =	USER NAME = *USERS*	DESIGNED - JWS	REVISSED -	STATE OF ILLINOIS DEPARTMENT OF TRANSPORTATION	CROSS SECTIONS FAI 57/70			F.A. RTE.	SECTION	COUNTY	TOTAL SHEETS	SHEET NO.
S:\Projects\403-00072-57-70\dp\11\Ink\Area\15770\11rhd.p		DRAWN - LEC	REVISSED -		57/70	(25-4)R	EFFINGHAM	1760	672			
	PLOT SCALE = *SCALE*	CHECKED - BRM	REVISSED -		SCALE: 1"=10'	SHEET NO. 47 OF 93 SHEETS	STA. 2296+50.00 TO STA. 2296+50.00	FED. ROAD DIST. NO.	ILLINOIS FED. AID PROJECT	CONTRACT NO. 74295		
	PLOT DATE = *DATE*	DATE - 3-25-08	REVISSED -									