


BY		DATE
ORIGINAL SURVEY	SURVEYED	
NOTE BOOK	PLOTTED	
NO.	TEMPLATE	
	AREAS	
	CHECKED	

BY		DATE
ORIGINAL SURVEY	SURVEYED	
NOTE BOOK	PLOTTED	
NO.	TEMPLATE	
	AREAS	
	CHECKED	

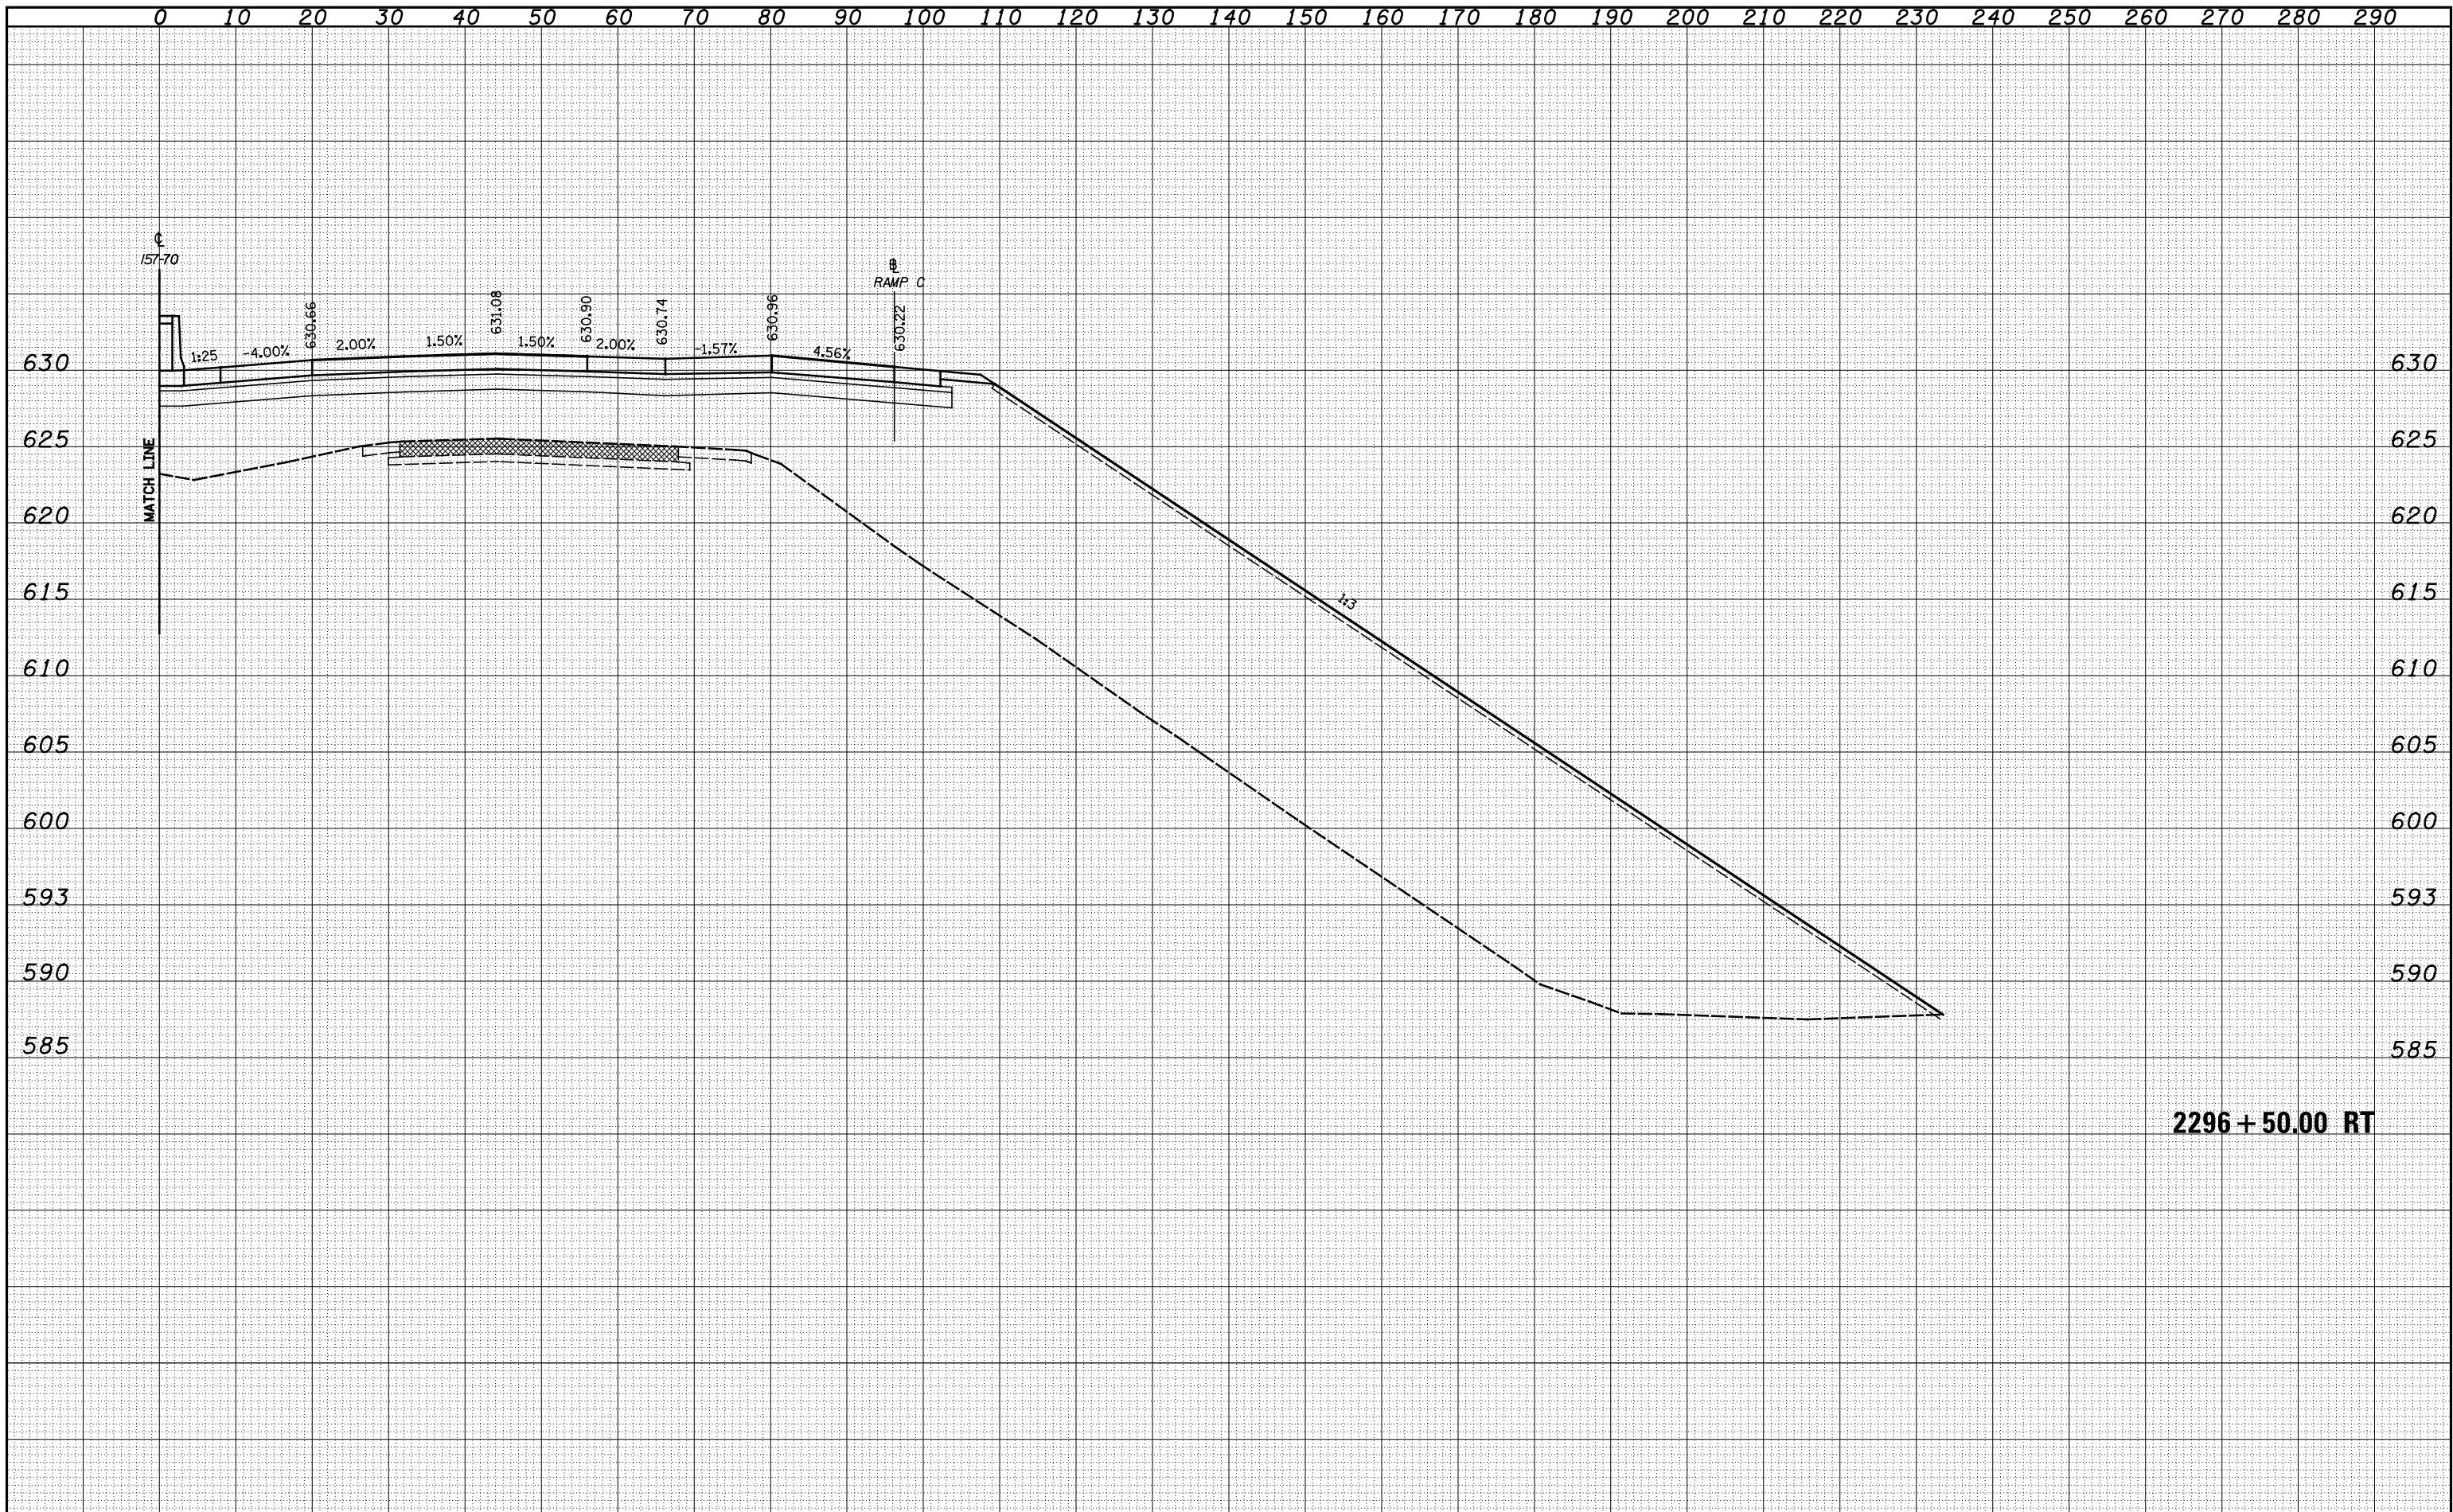

2296 + 50.00 RT

FILE NAME =	USER NAME = *USER*	DESIGNED - JWS	REVISED -
S:\Projects\43-80072-57-70\dp\11\Ink\verb\5770.Rt\dtp		DRAWN - LEC	REVISED -
	PLOT SCALE = *SCALE*	CHECKED - BRM	REVISED -
	PLOT DATE = *DATE*	DATE - 3-25-08	REVISED -

STATE OF ILLINOIS
DEPARTMENT OF TRANSPORTATION

CROSS SECTIONS FAI 57/70

SCALE: 1"=10' SHEET NO. 48 OF 93 SHEETS STA. 2296+50.00 TO STA. 2296+50.00

F.A. RTE.	SECTION	COUNTY	TOTAL SHEETS	SHEET NO.
57/70	(25-4)R	EFFINGHAM	1760	673
FED. ROAD DIST. NO.			ILLINOIS FED. AID PROJECT	
			CONTRACT NO. 74295	