


BY	DATE
FINAL SURVEY	SURVEYED
NOTE BOOK	PLOTTED
NO.	TEMPLATE
	AREAS
	CHECKED

BY	DATE
ORIGINAL SURVEY	SURVEYED
NOTE BOOK	PLOTTED
NO.	TEMPLATE
	AREAS
	CHECKED

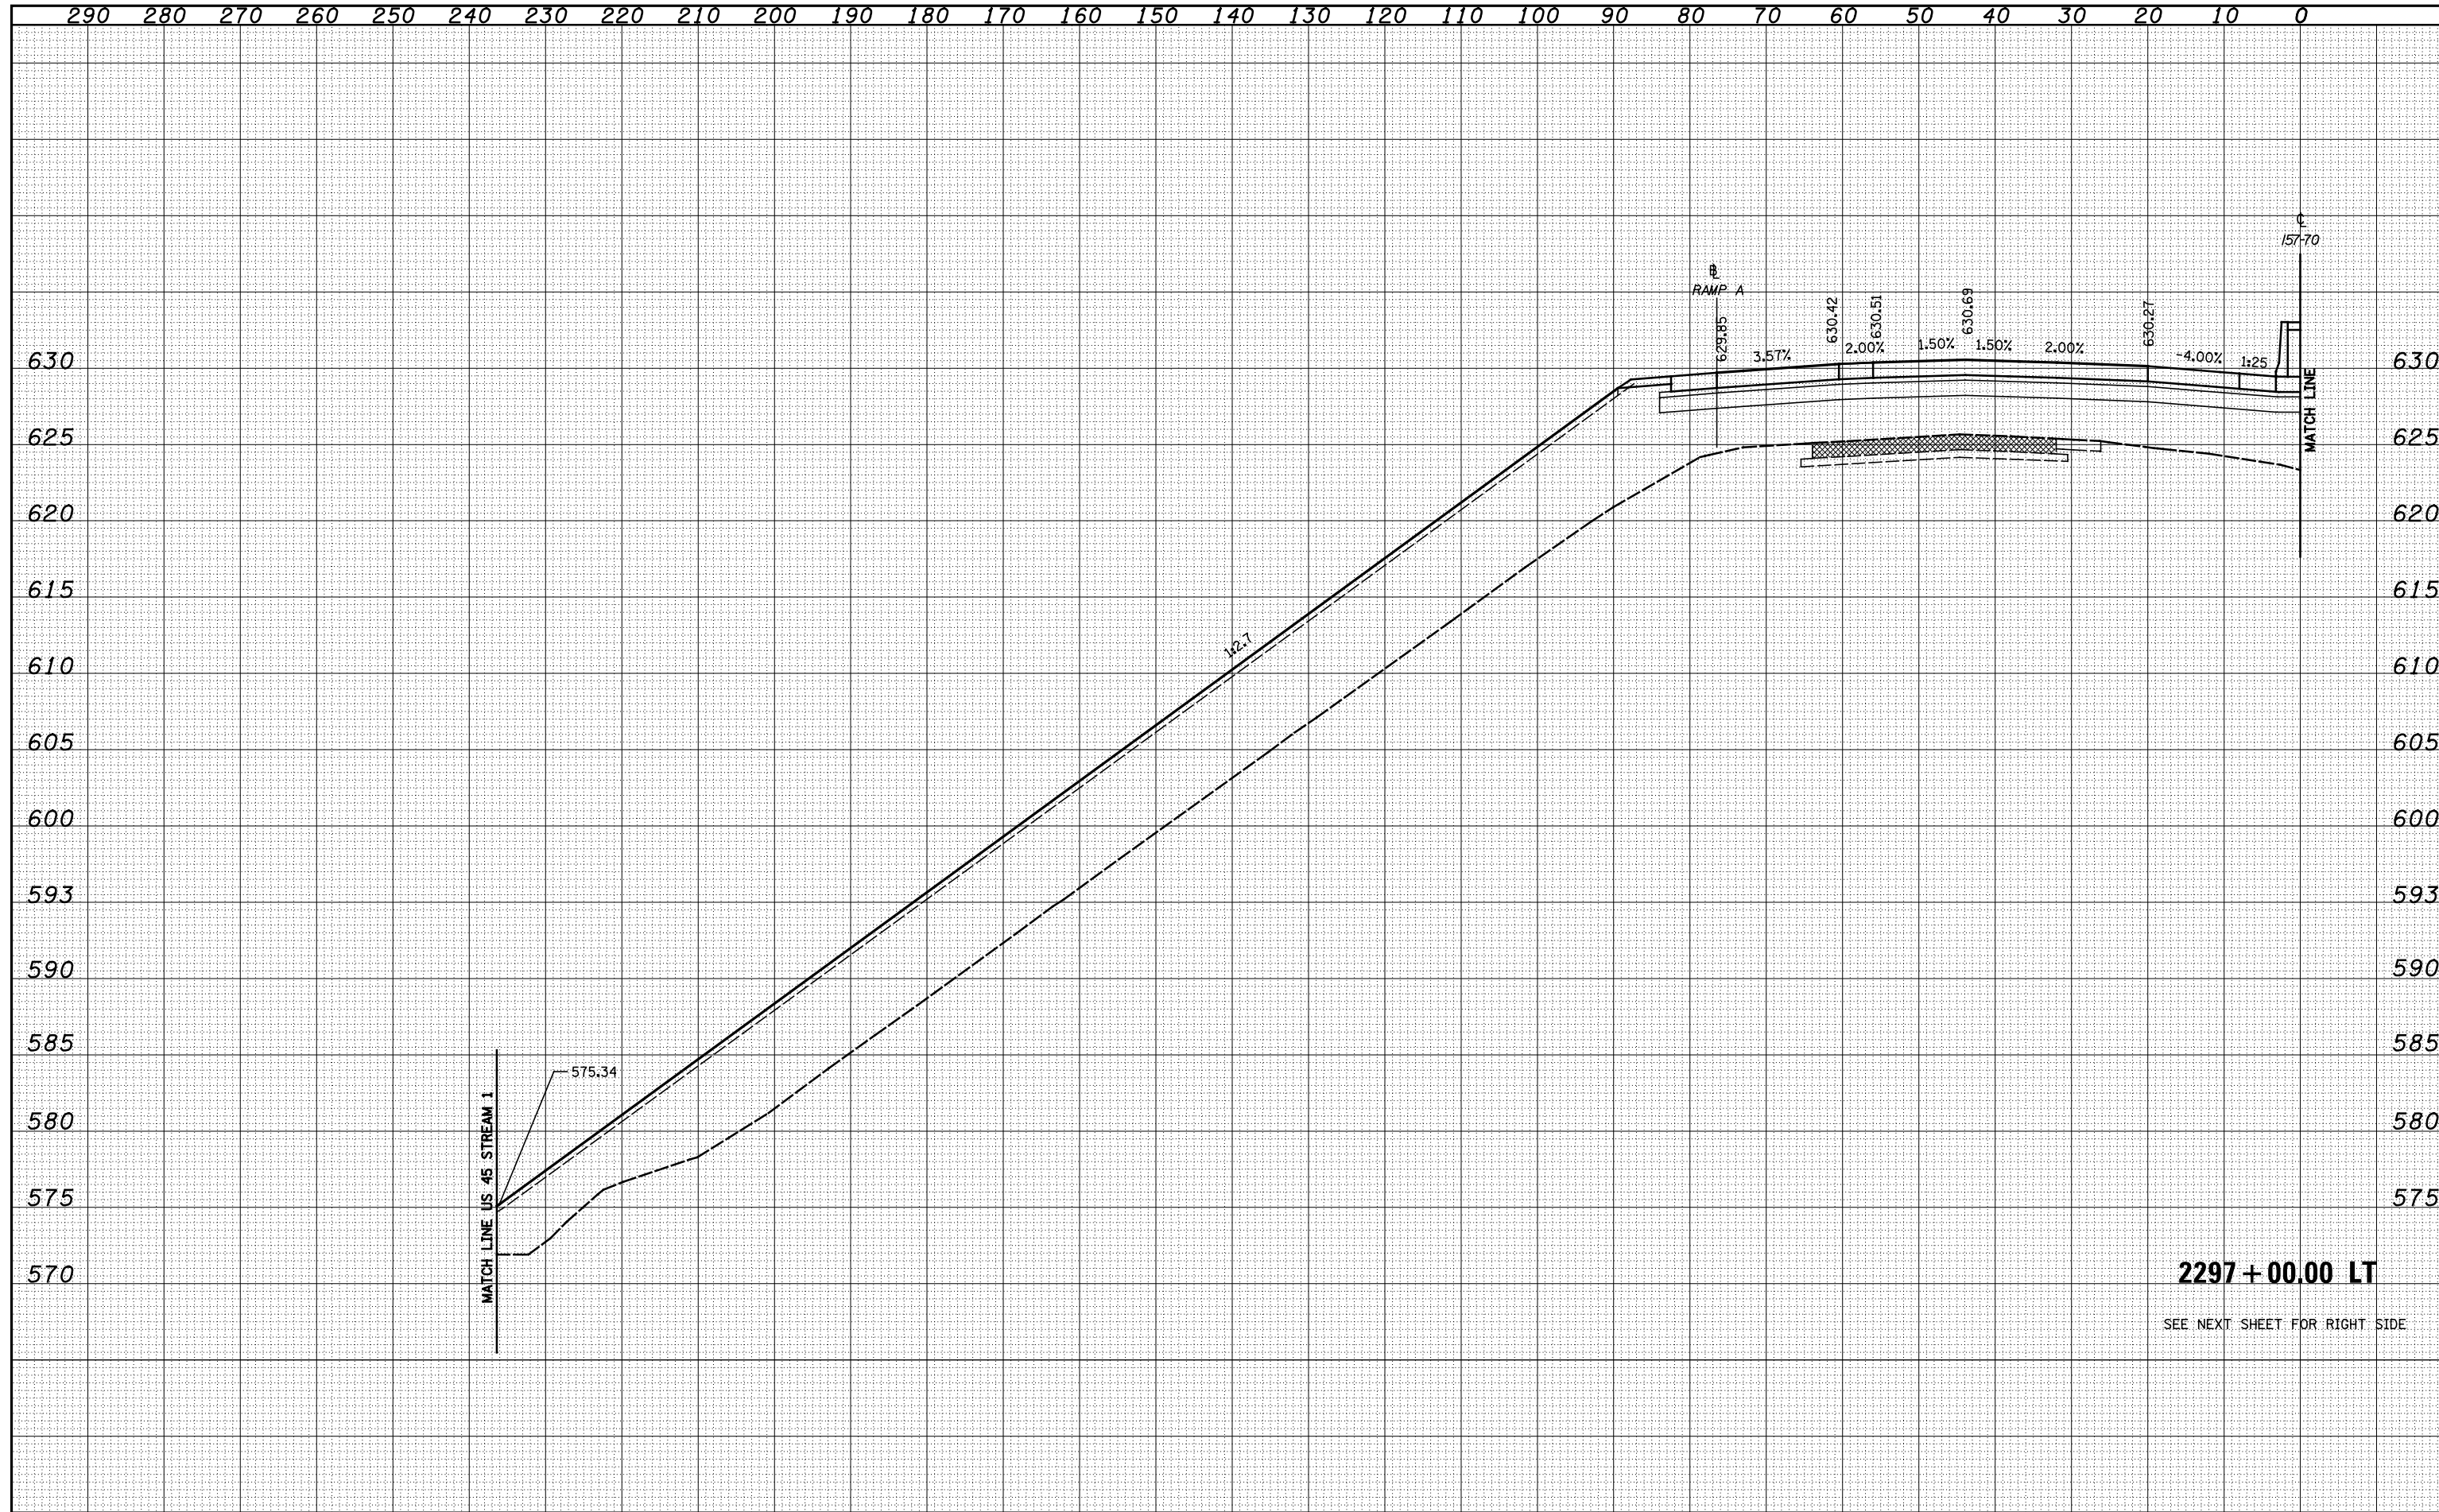

2297 + 00.00 LT
SEE NEXT SHEET FOR RIGHT SIDE

FILE NAME -	USER NAME - *USERS*	DESIGNED - JWS	REVISED -	STATE OF ILLINOIS DEPARTMENT OF TRANSPORTATION	CROSS SECTIONS FAI 57/70		F.A. RTE.	SECTION	COUNTY	TOTAL SHEETS	SHEET NO.
S:\Projects\03-00072-57-70\dp\11\Ink\vesh.15770.M\trk1.dgn		DRAWN - LEC	REVISED -		57/70	(25-4)R	EFFINGHAM	1760	674		
PLOT SCALE - *SCALE*		CHECKED - BRM	REVISED -		SCALE: 1"=10'	SHEET NO. 49 OF 93 SHEETS	STA. 2297+00.00 TO STA. 2297+00.00	CONTRACT NO. 74295			
PLOT DATE - *DATE*		DATE - 3-25-08	REVISED -		FED. ROAD DIST. NO. ILLINOIS FED. AID PROJECT						