


130 120 110 100 90 80 70 60 50 40 30 20 10 0 10 20 30 40 50 60 70 80 90 100 110 120 130 140 150 160

DATE	BY	SURVEYED	PLOTTED	AREAS CHECKED
		NOTE BOOK	TEMPLATE	AREAS CHECKED
		NO.		

DATE	BY	SURVEYED	PLOTTED	AREAS CHECKED
		NOTE BOOK	TEMPLATE	AREAS CHECKED
		NO.		

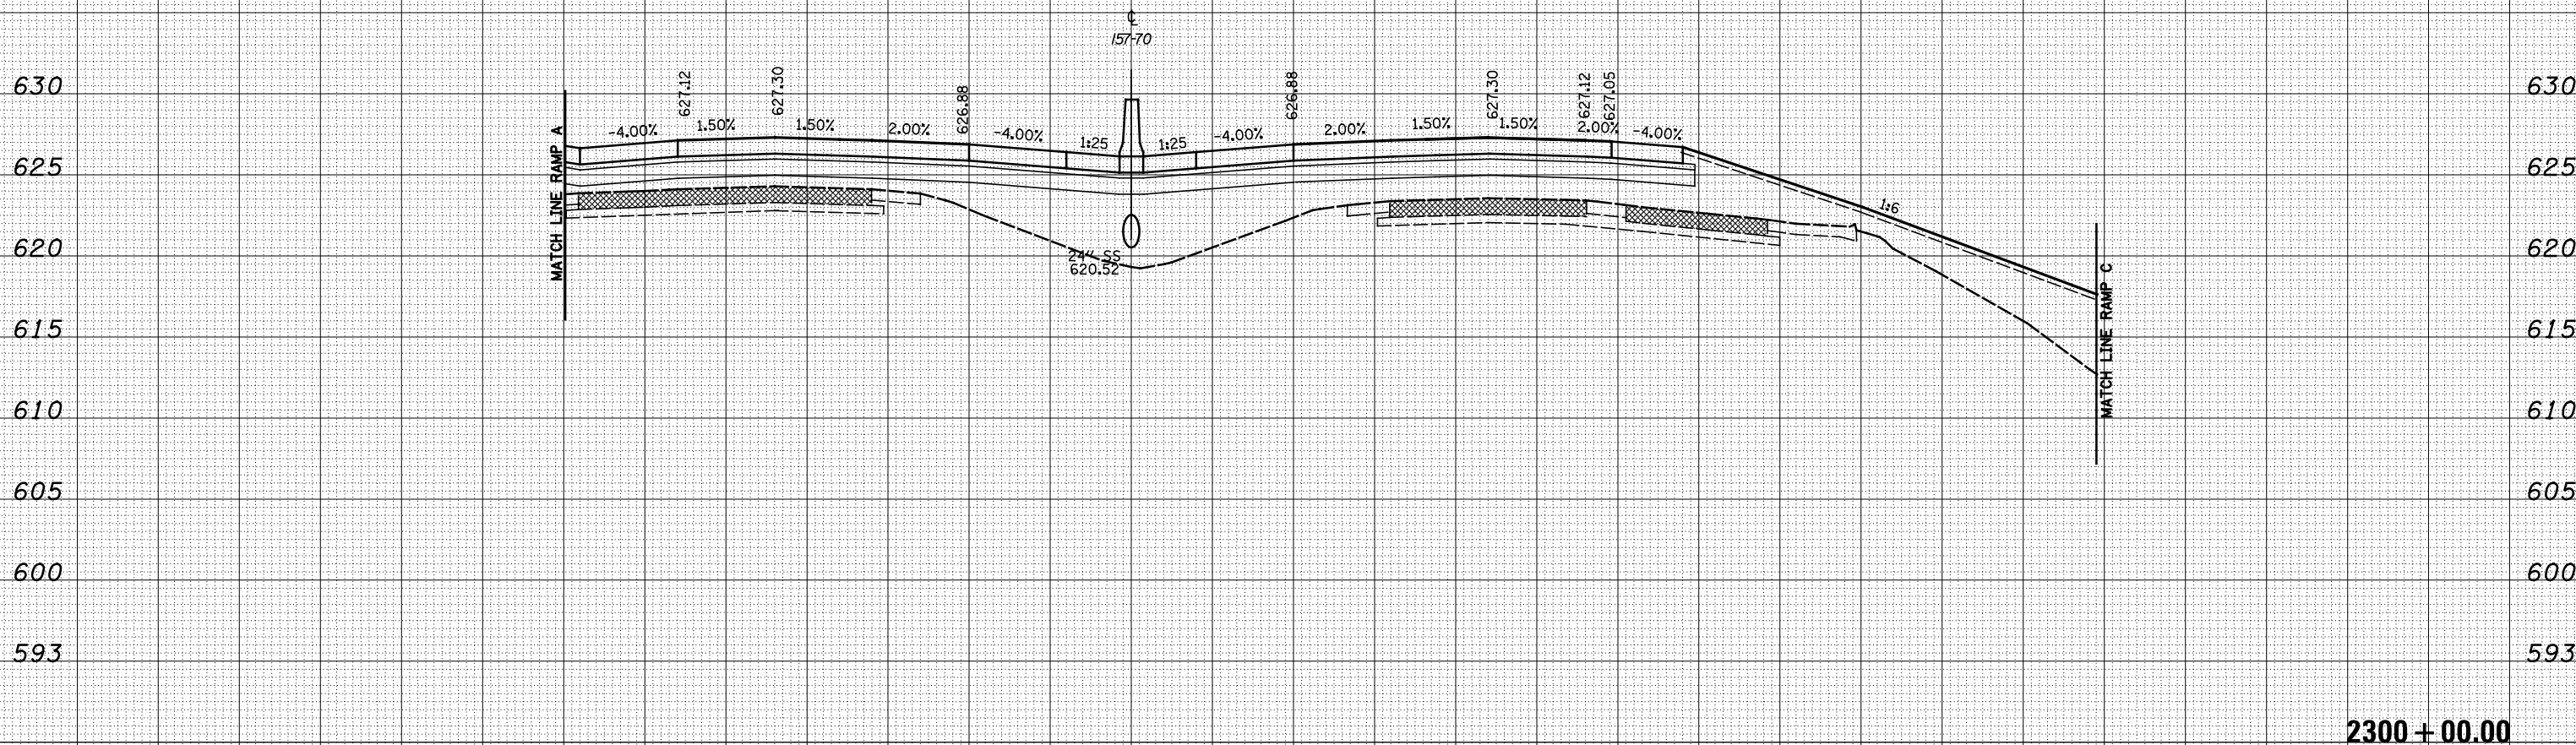

2300+00.00

130 120 110 100 90 80 70 60 50 40 30 20 10 0 10 20 30 40 50 60 70 80 90 100 110 120 130 140 150 160

FILE NAME = S:\Projects\03-00072-57-70.dwg
 USER NAME = *USER*

DESIGNED - JWS	REVISED -
DRAWN - LEC	REVISED -
CHECKED - BRM	REVISED -
DATE - 3-25-08	REVISED -

STATE OF ILLINOIS
 DEPARTMENT OF TRANSPORTATION

CROSS SECTIONS FAI 57/70

SCALE: 1"=10' SHEET NO. 57 OF 93 SHEETS STA. 2300+00.00 TO STA. 2300+00.00

F.A. RTE.	SECTION	COUNTY	TOTAL SHEETS	SHEET NO.
57/70	(25-4)R	EFFINGHAM	1760	682
FED. ROAD DIST. NO.			ILLINOIS FED. AID PROJECT	
			CONTRACT NO. 74295	