
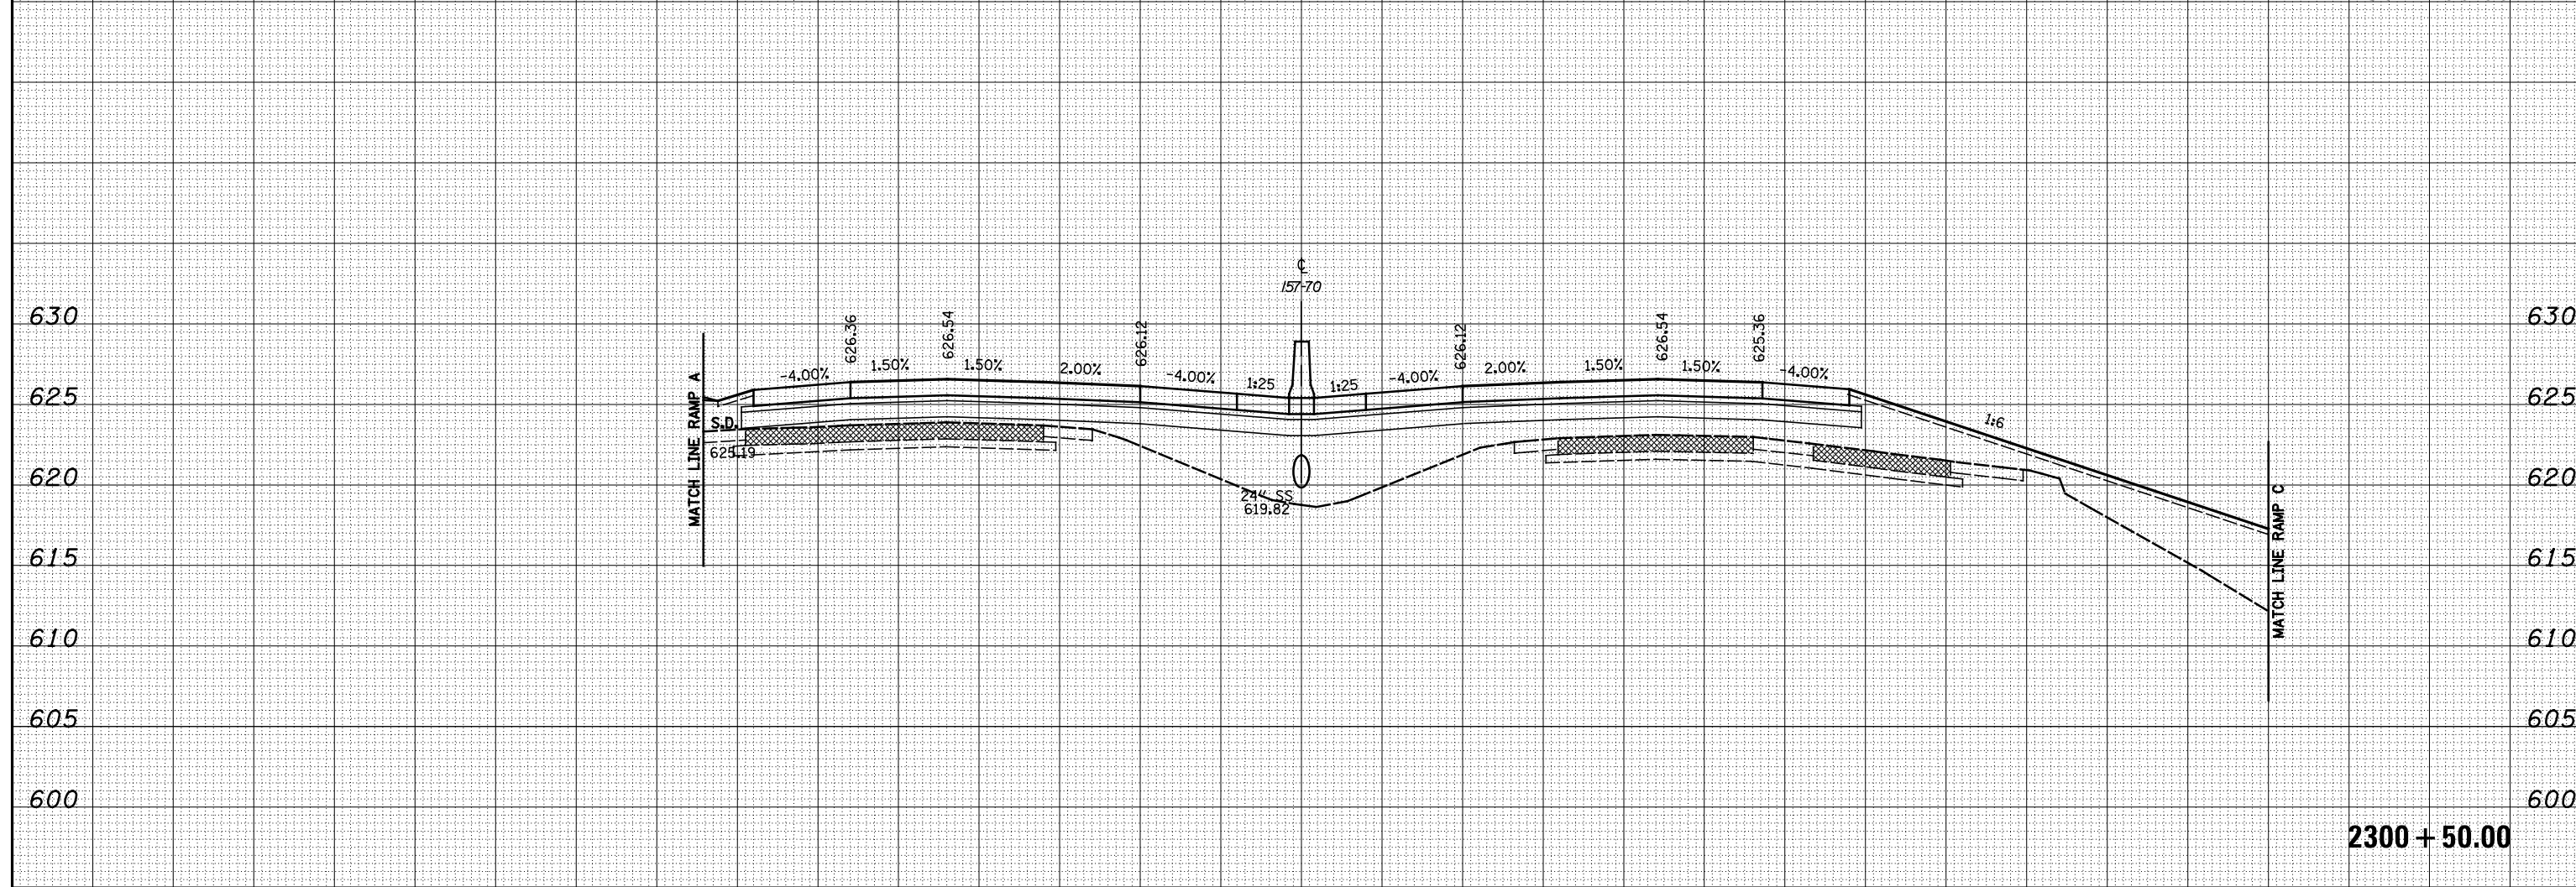


DATE	
BY	
FINAL SURVEY	SURVEYED
NOTE BOOK	PLOTTED
NO.	TEMPLATE
	AREAS
	CHECKED

DATE	
BY	
ORIGINAL SURVEY	SURVEYED
NOTE BOOK	PLOTTED
NO.	TEMPLATE
	AREAS
	CHECKED

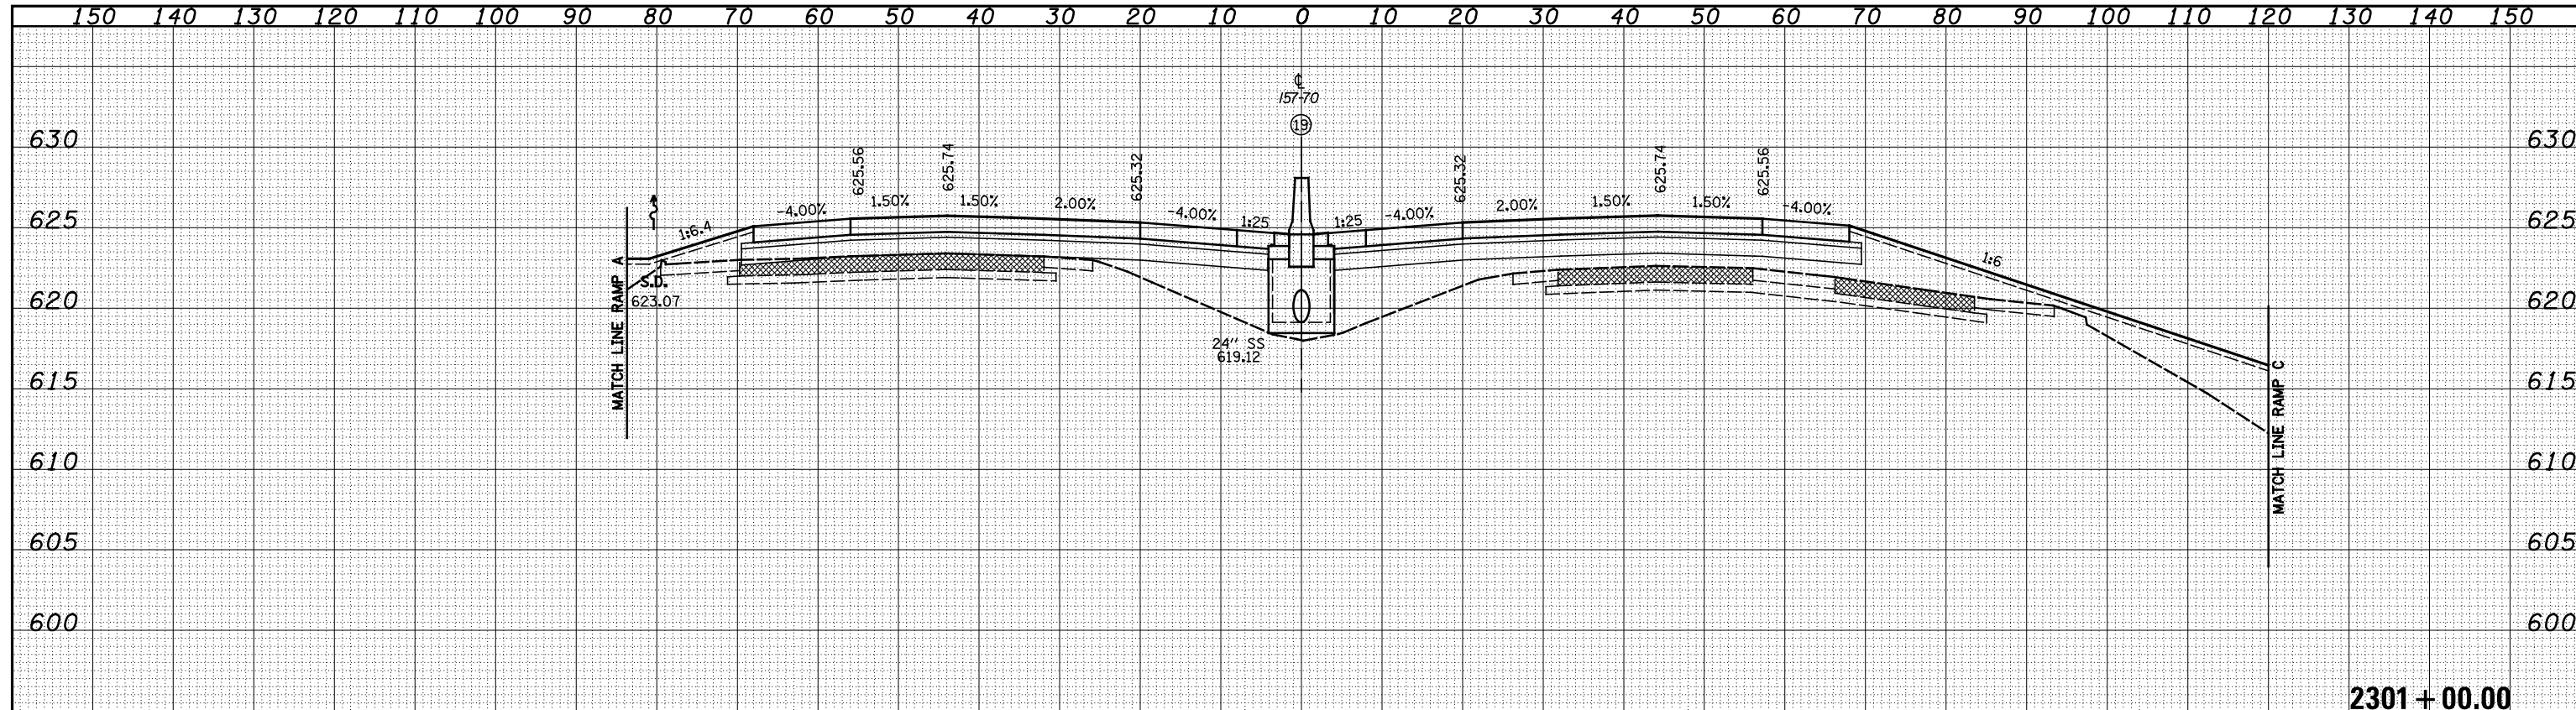

FILE NAME = S:\Projects\03-00072-57-70\dp\11\Ink\cross\5770\11rhd.dwg

USER NAME	= *USER*	DESIGNED	- JWS	REVISED	-
		DRAWN	- LEC	REVISED	-
		CHECKED	- BRM	REVISED	-
		DATE	- 3-25-08	REVISED	-

**STATE OF ILLINOIS  
DEPARTMENT OF TRANSPORTATION**

**CROSS SECTIONS FAI 57/70**

SCALE: 1"=10'      SHEET NO. 58 OF 93 SHEETS      STA. 2300+50.00 TO STA. 2301+00.00

F.A. RTE.	SECTION	COUNTY	TOTAL SHEETS	SHEET NO.
57/70	(25-4)R	EFFINGHAM	1760	683
CONTRACT NO. 74295				
FED. ROAD DIST. NO.      ILLINOIS FED. AID PROJECT				