


DATE	
BY	
FINAL SURVEY	
SURVEYED	
PLOTTED	
TEMPLATE	
NOTE BOOK	
AREAS CHECKED	
NO.	

DATE	
BY	
ORIGINAL SURVEY	
SURVEYED	
PLOTTED	
TEMPLATE	
NOTE BOOK	
AREAS CHECKED	
NO.	

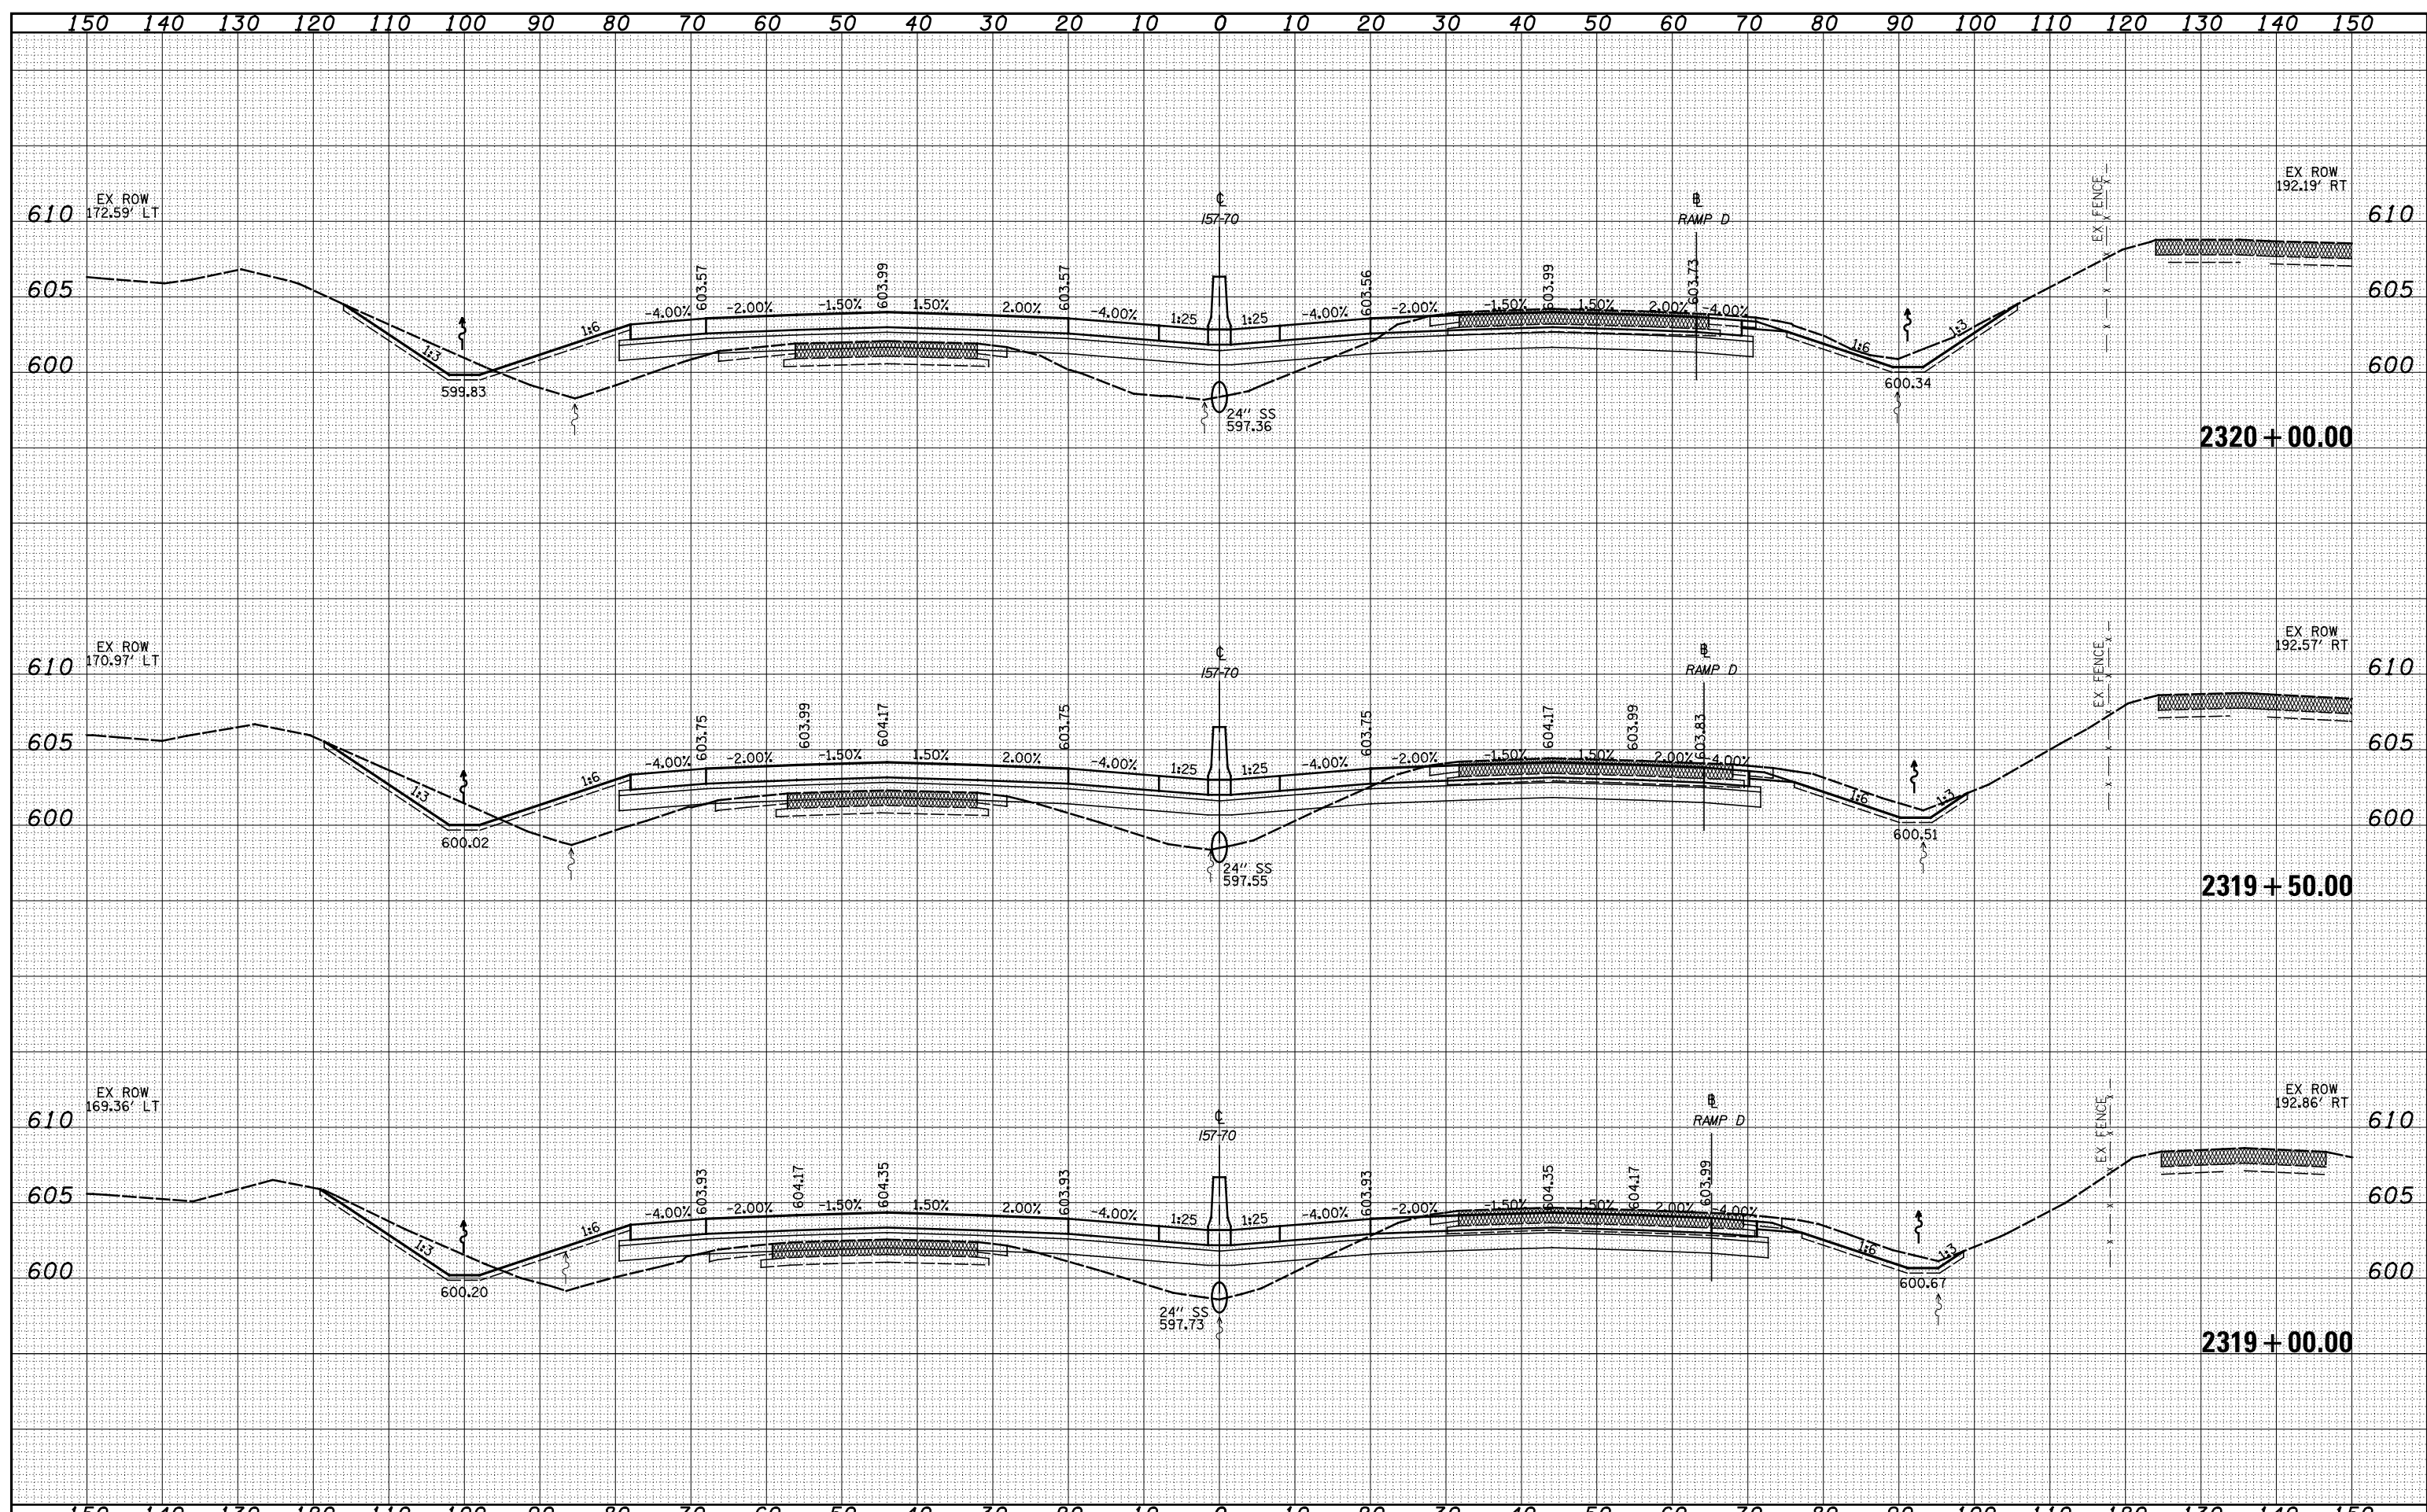

FILE NAME =	USER NAME = *USERS*	DESIGNED - JWS	REVISED -	STATE OF ILLINOIS DEPARTMENT OF TRANSPORTATION	CROSS SECTIONS FAI 57/70		F.A. RTE.	SECTION	COUNTY	TOTAL SHEETS	SHEET NO.
S:\Projects\03-00072.57-70\dp\11\Ink\Area\5770\Ink\dp		DRAWN - LEC	REVISED -		57/70	(25-4)R	EFFINGHAM	1760	699		
PLOT SCALE = *SCALE*		CHECKED - BRM	REVISED -		SCALE: 1"=10'		SHEET NO. 74 OF 93 SHEETS		STA. 2319+00.00 TO STA. 2320+00.00	CONTRACT NO. 74295	
PLOT DATE = *DATE*		DATE - 3-25-08	REVISED -				FED. ROAD DIST. NO.		ILLINOIS FED. AID PROJECT		