


| | |
|--------------|--|
| DATE | |
| BY | |
| FINAL SURVEY | |
| NOTE BOOK | |
| NO. | |
| SURVEYED | |
| PLOTTED | |
| TEMPLATE | |
| AREAS | |
| CHECKED | |

| | |
|-----------------|--|
| DATE | |
| BY | |
| ORIGINAL SURVEY | |
| NOTE BOOK | |
| NO. | |
| SURVEYED | |
| PLOTTED | |
| TEMPLATE | |
| AREAS | |
| CHECKED | |

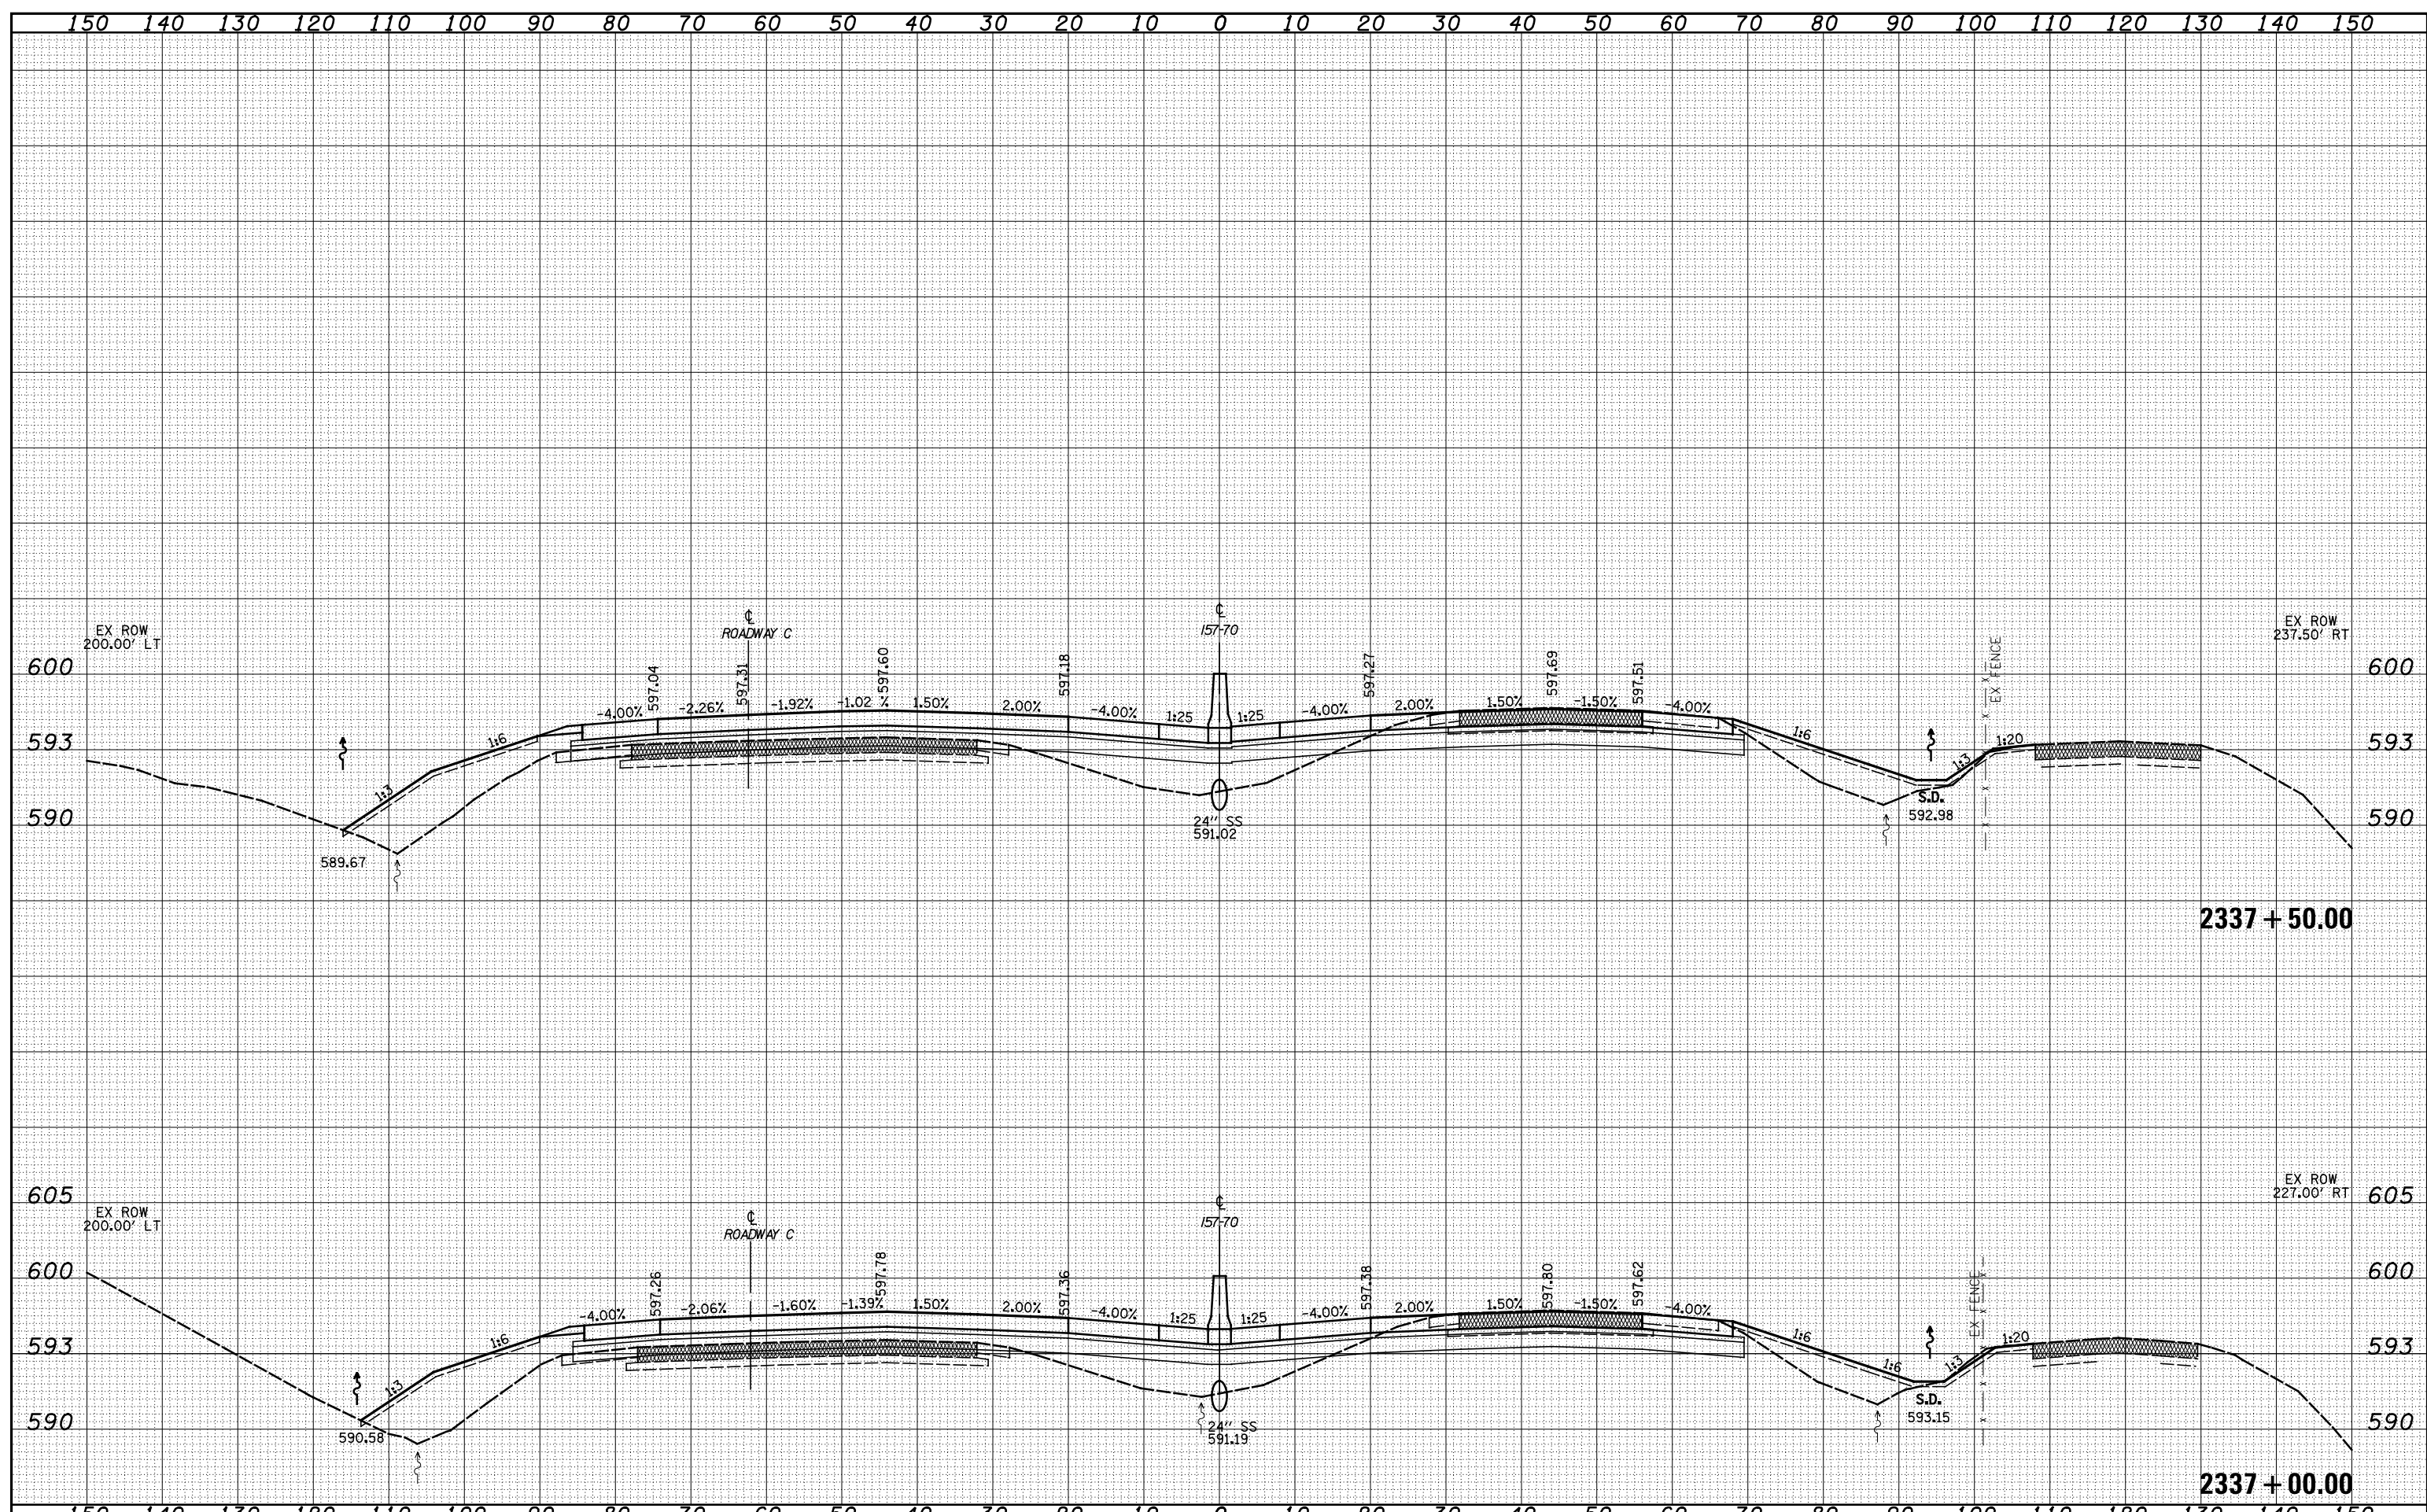

| | | | | | | | | | | | | |
|--|---------------------|----------------|-----------|---|---------------------------------|---------|---------------------------|---------------------------|---------|------------------------------------|--------------------|-----------|
| FILE NAME = | USER NAME = *USERS* | DESIGNED - JWS | REVISED - | STATE OF ILLINOIS DEPARTMENT OF TRANSPORTATION | CROSS SECTIONS FAI 57/70 | | | F.A. RTE. | SECTION | COUNTY | TOTAL SHEETS | SHEET NO. |
| S:\Projects\43-00072.57-70.dwg\11 In\Aves\5770\11rhd.dwg | | DRAWN - LEC | REVISED - | | 57/70 | (25-4)R | EFFINGHAM | 1760 | 711 | | | |
| PLOT SCALE = *SCALE* | | CHECKED - BRM | REVISED - | | SCALE: 1"=10' | | | SHEET NO. 86 OF 93 SHEETS | | STA. 2337+00.00 TO STA. 2337+50.00 | CONTRACT NO. 74295 | |
| PLOT DATE = *DATE* | | DATE - 3-25-08 | REVISED - | | FED. ROAD DIST. NO. | | ILLINOIS FED. AID PROJECT | | | | | |