


BY	DATE

BY	DATE

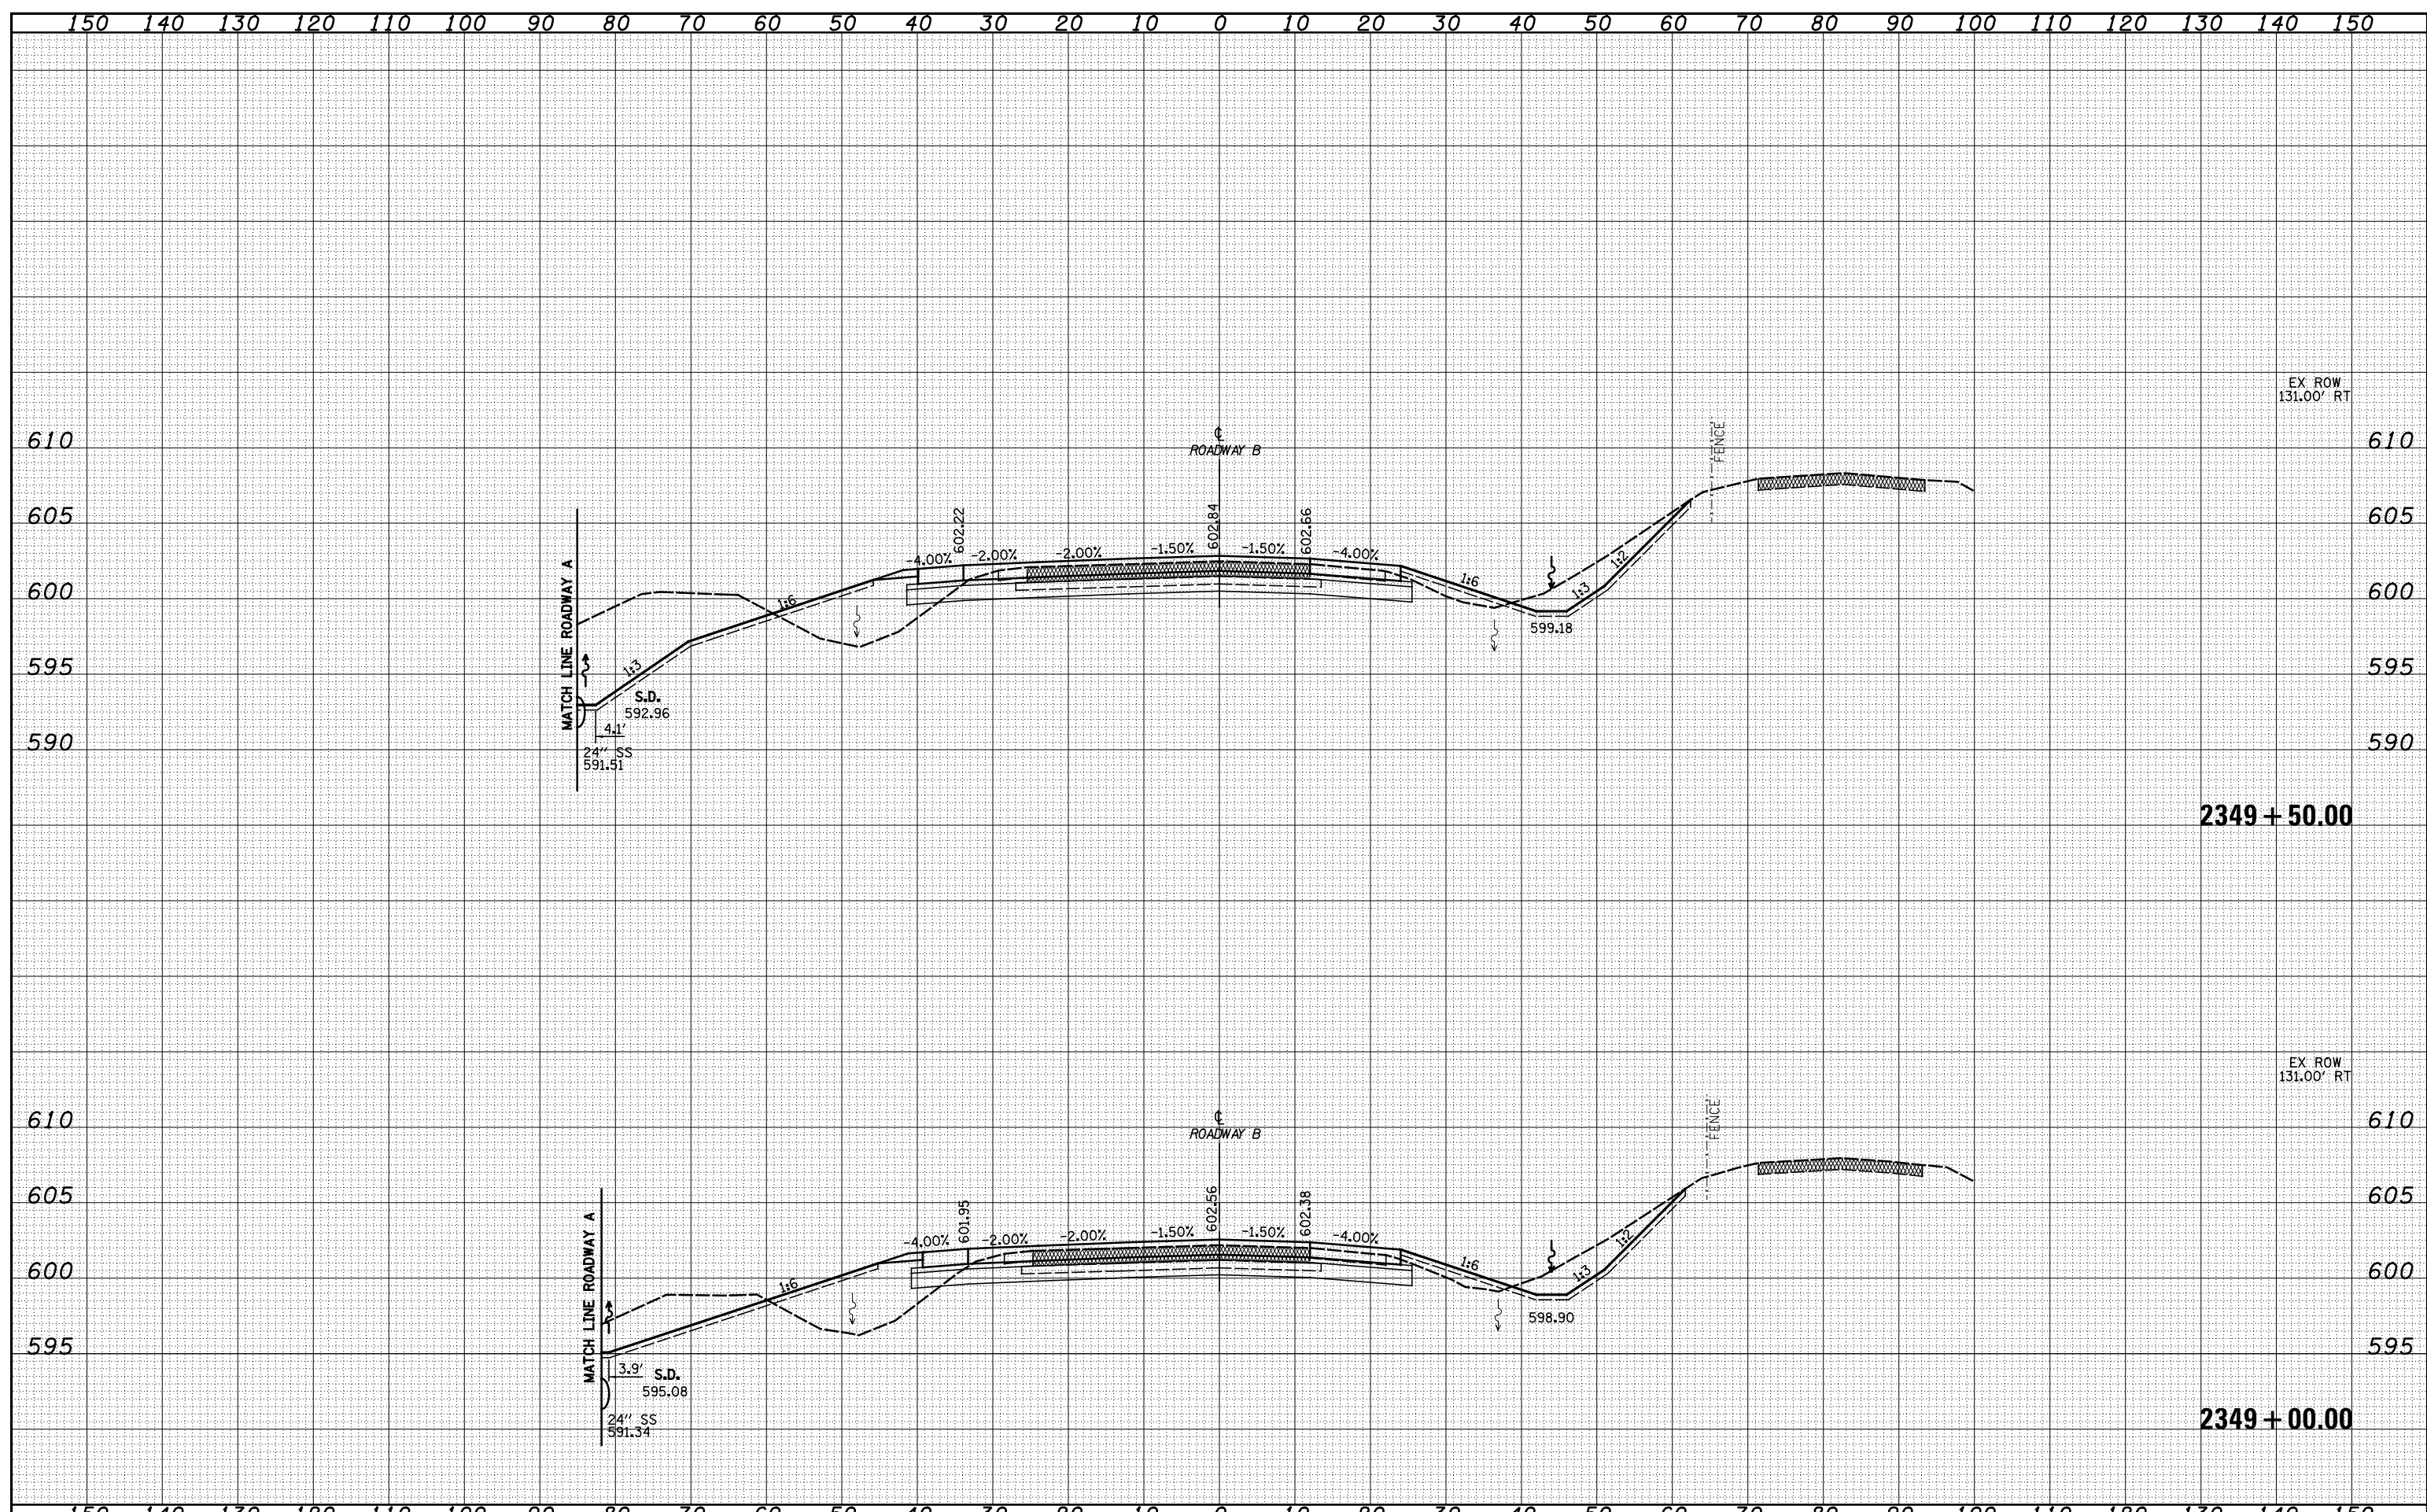

FILE NAME = S:\Projects\03-00072-57-70\dwg\11000R.dwg

USER NAME =	*USERS*
DESIGNED =	JWS
DRAWN =	SGK
CHECKED =	BRM
DATE =	3-25-08
REVISIONS:	
REVISED -	
REVISED -	
REVISED -	
REVISED -	

STATE OF ILLINOIS
DEPARTMENT OF TRANSPORTATION

CROSS SECTIONS NORTH TRI LEVEL - ROADWAY B

SCALE: 1"=10' SHEET NO. 6 OF 56 SHEETS STA. 2349+00.00 TO STA. 2349+50.00

F.A. RTE.	SECTION	COUNTY	TOTAL SHEETS	SHEET NO.
57/70	(25-4)R	EFFINGHAM	1760	724
FED. ROAD DIST. NO.			ILLINOIS FED. AID PROJECT	
			CONTRACT NO. 74295	