


DATE	
BY	
FINAL SURVEY	SURVEYED
NOTE BOOK	PLOTTED
NO.	TEMPLATE
	AREAS
	CHECKED

DATE	
BY	
ORIGINAL SURVEY	SURVEYED
NOTE BOOK	PLOTTED
NO.	TEMPLATE
	AREAS
	CHECKED

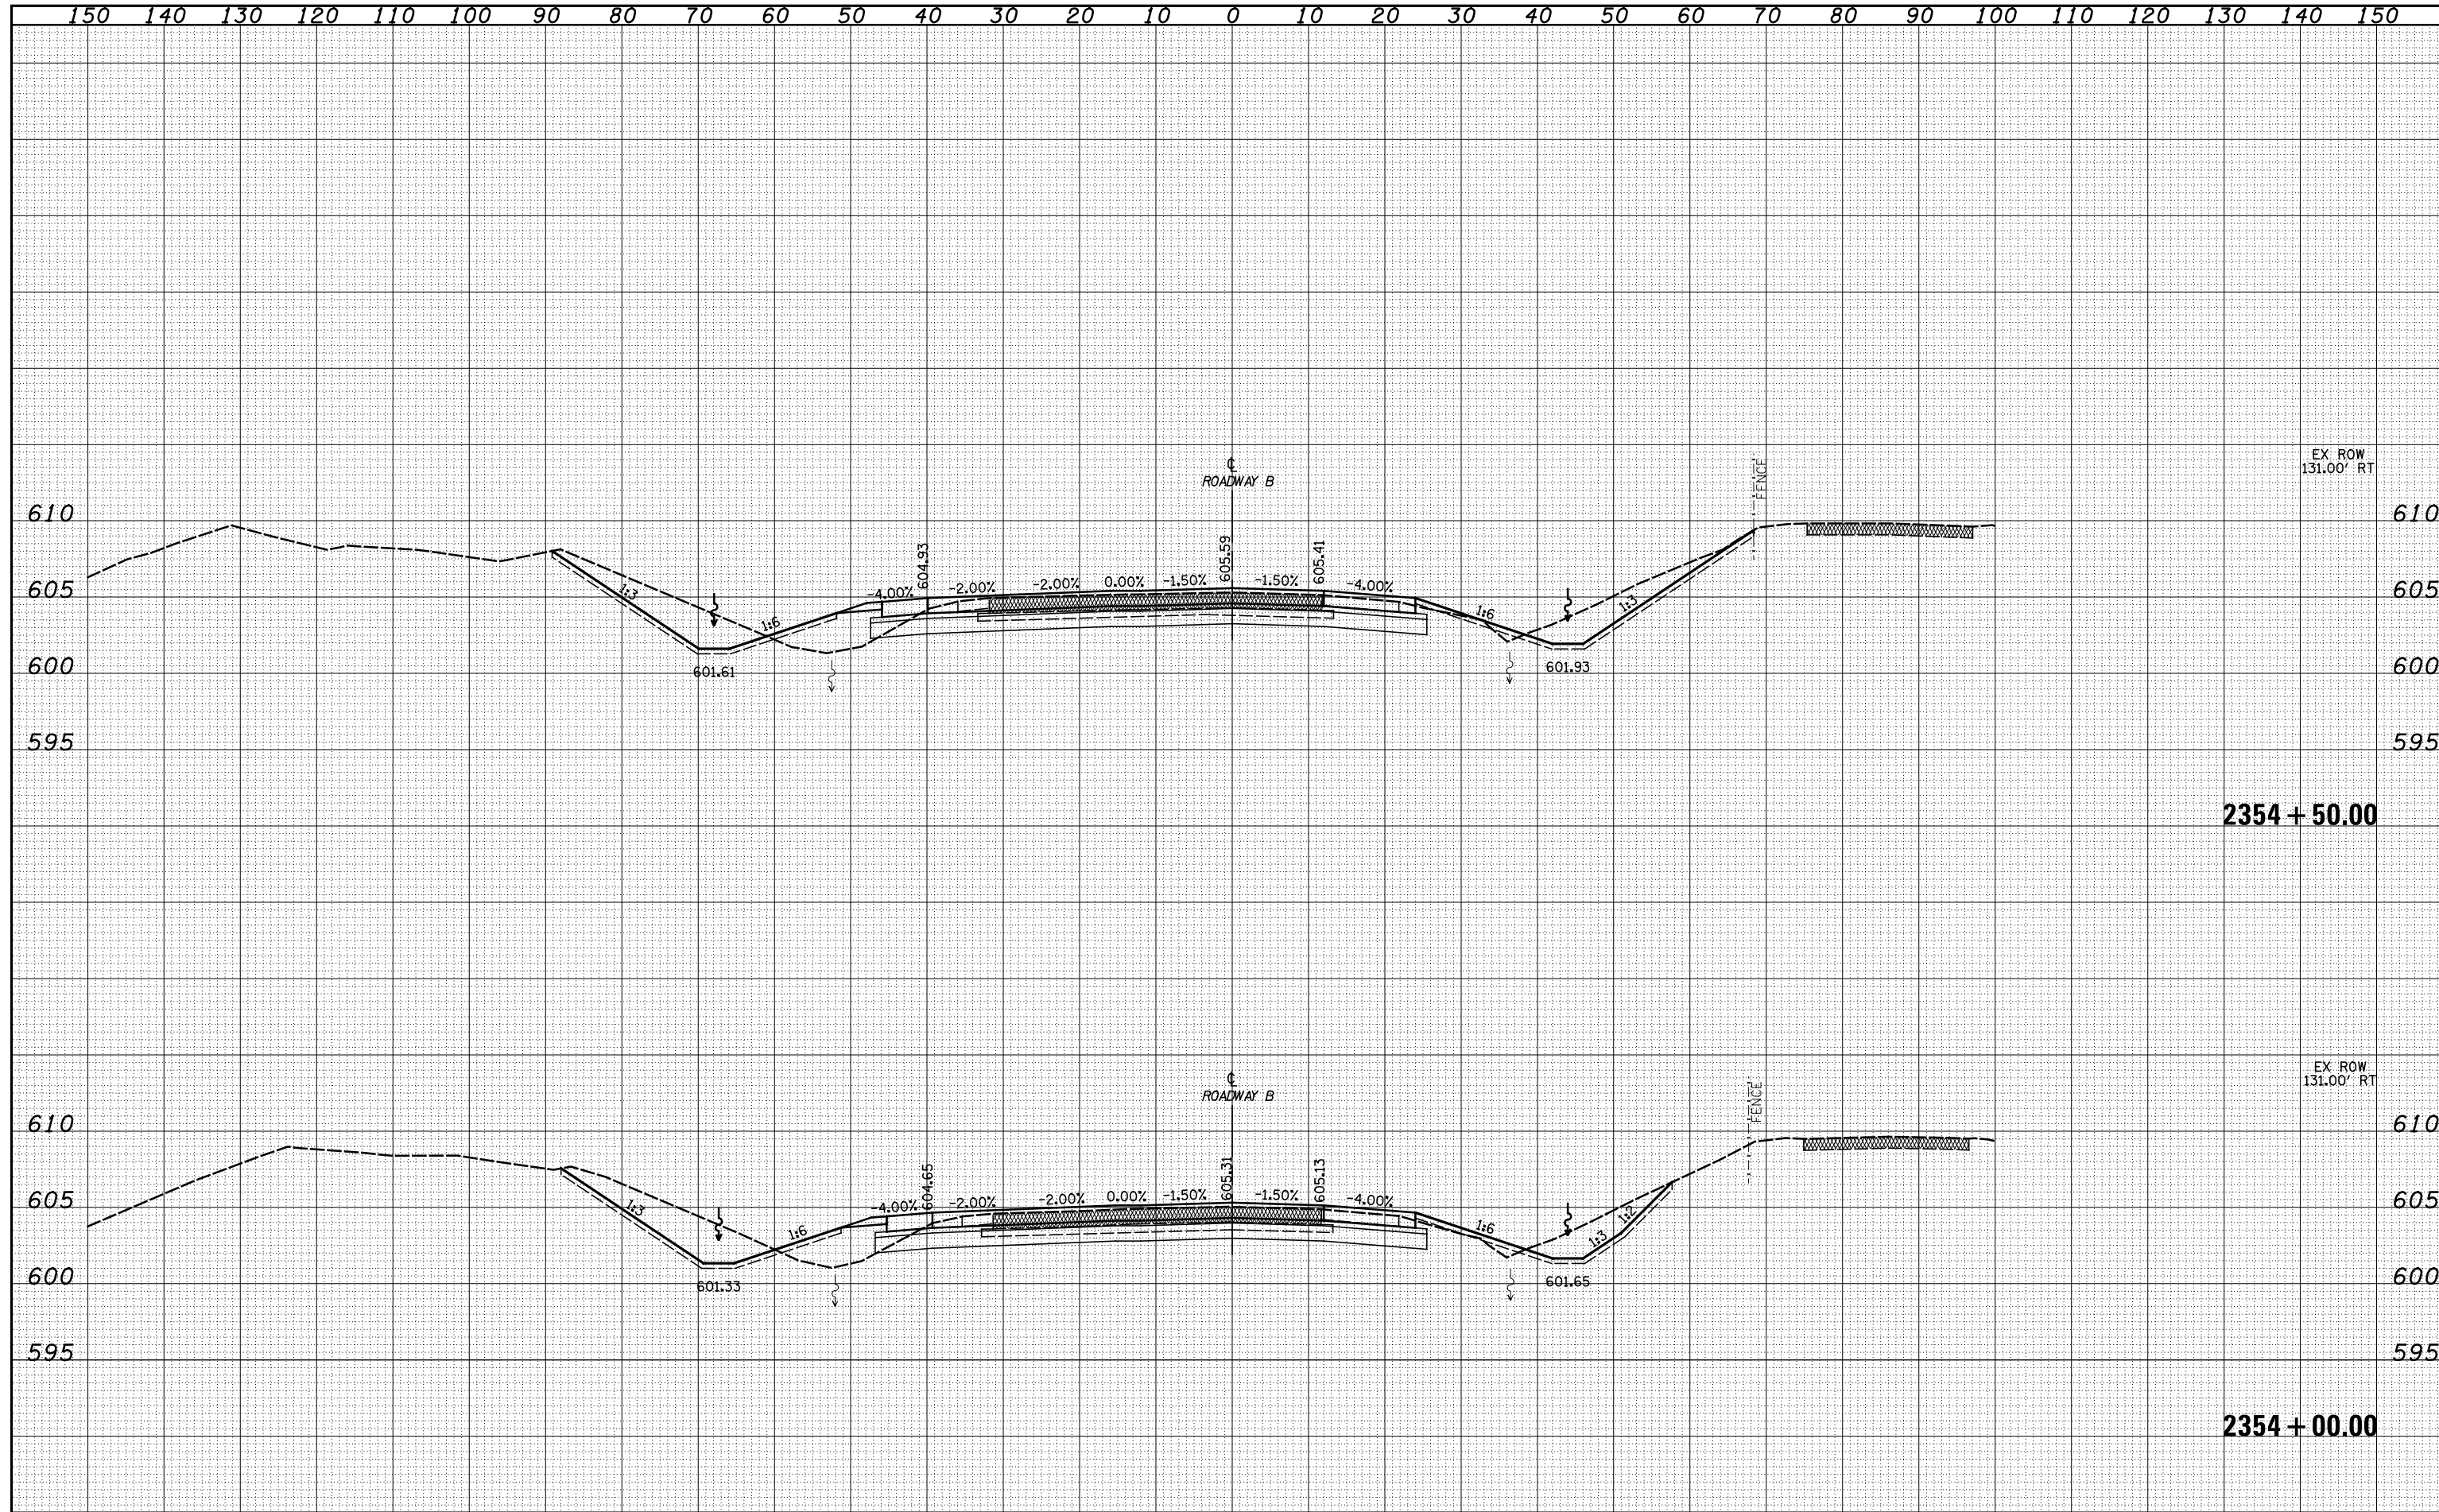

2354 + 50.00

2354 + 00.00

FILE NAME =	USER NAME = *USER*	DESIGNED - JWS	REVISED -	STATE OF ILLINOIS DEPARTMENT OF TRANSPORTATION	CROSS SECTIONS NORTH TRI LEVEL - ROADWAY B			F.A. RTE.	SECTION	COUNTY	TOTAL SHEETS	SHEET NO.
S:\Projects\43-00072-57-70\dp\11\Ink\cross11\0008.dgn		DRAWN - SGK	REVISED -		57/70	(25-4)R	EFFINGHAM	1760	729			
	PLOT SCALE = *SCALE*	CHECKED - BRM	REVISED -		SCALE: 1"=10'			SHEET NO. 11 OF 56 SHEETS		STA. 2354+00.00 TO STA. 2354+50.00	CONTRACT NO. 74295	
	PLOT DATE = *DATE*	DATE - 3-25-08	REVISED -		FED. ROAD DIST. NO.		ILLINOIS		FED. AID PROJECT			