
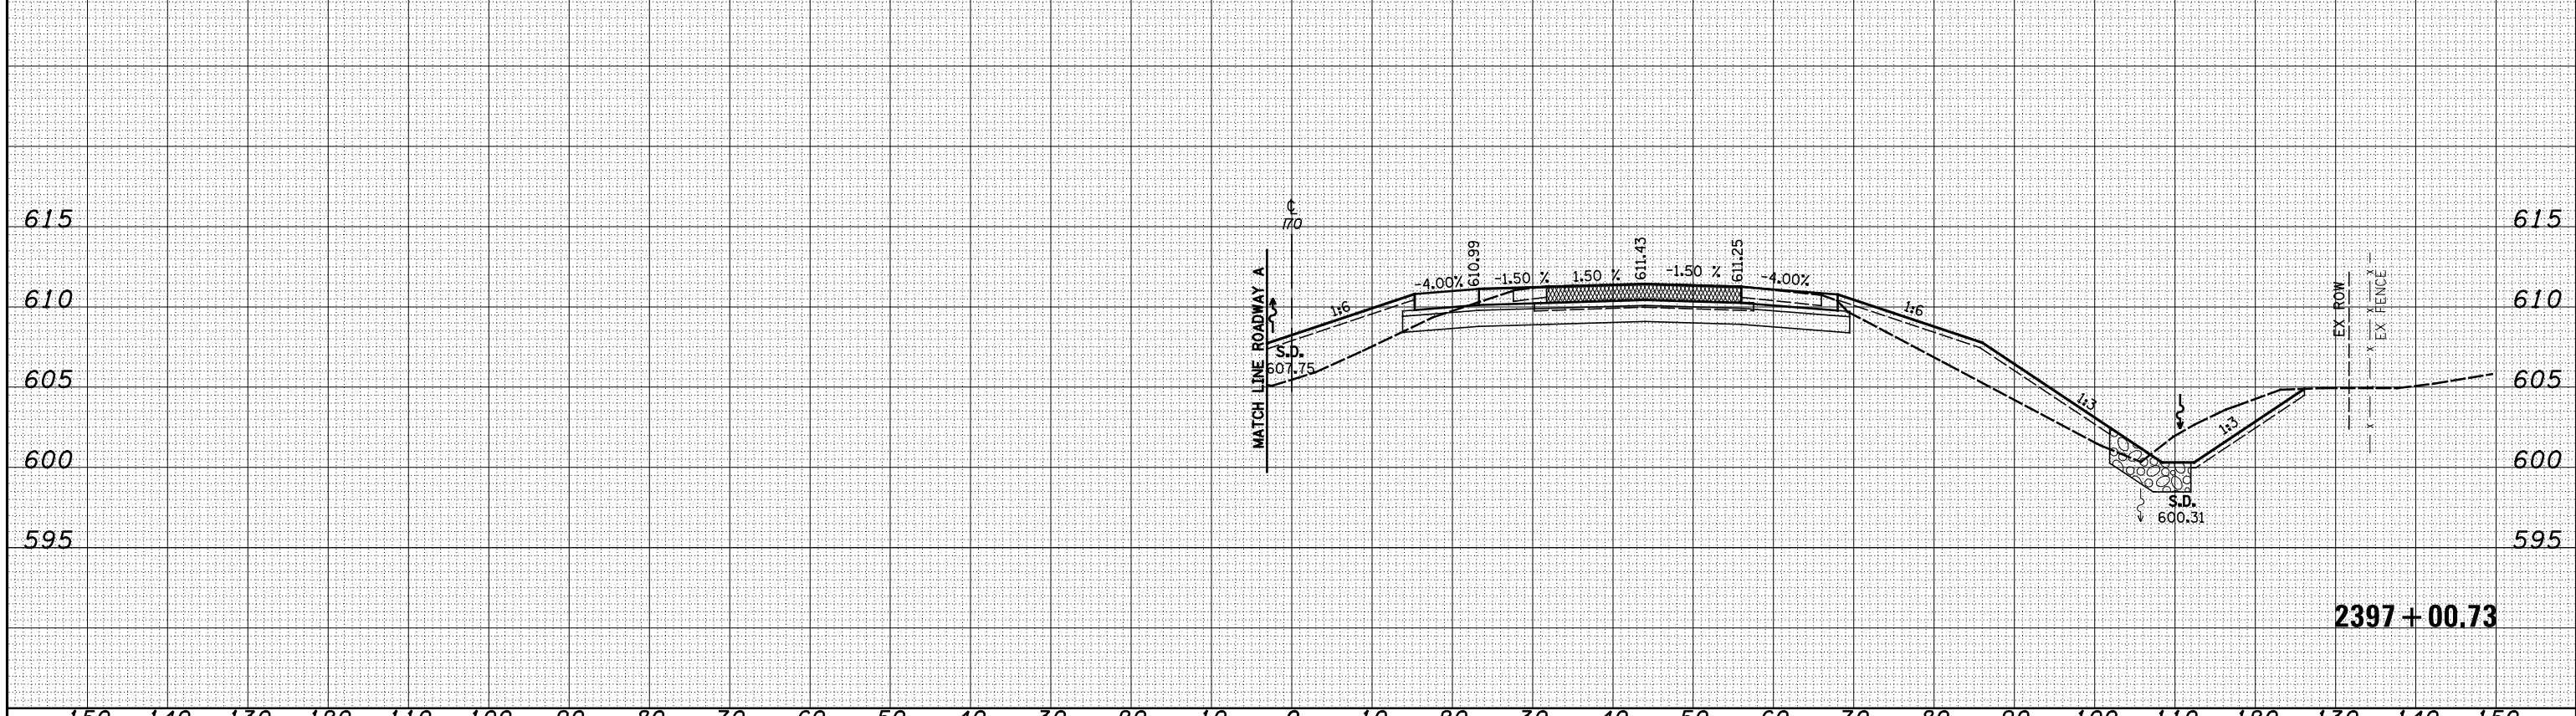


BY _____ DATE _____
FINAL SURVEY SURVEYED _____
NOTE BOOK PLOTTED _____
NO. TEMPLATE _____
AREAS AREAS _____
CHECKED CHECKED

BY _____ DATE _____
ORIGINAL SURVEY SURVEYED _____
NOTE BOOK PLOTTED _____
NO. TEMPLATE _____
AREAS AREAS _____
CHECKED CHECKED

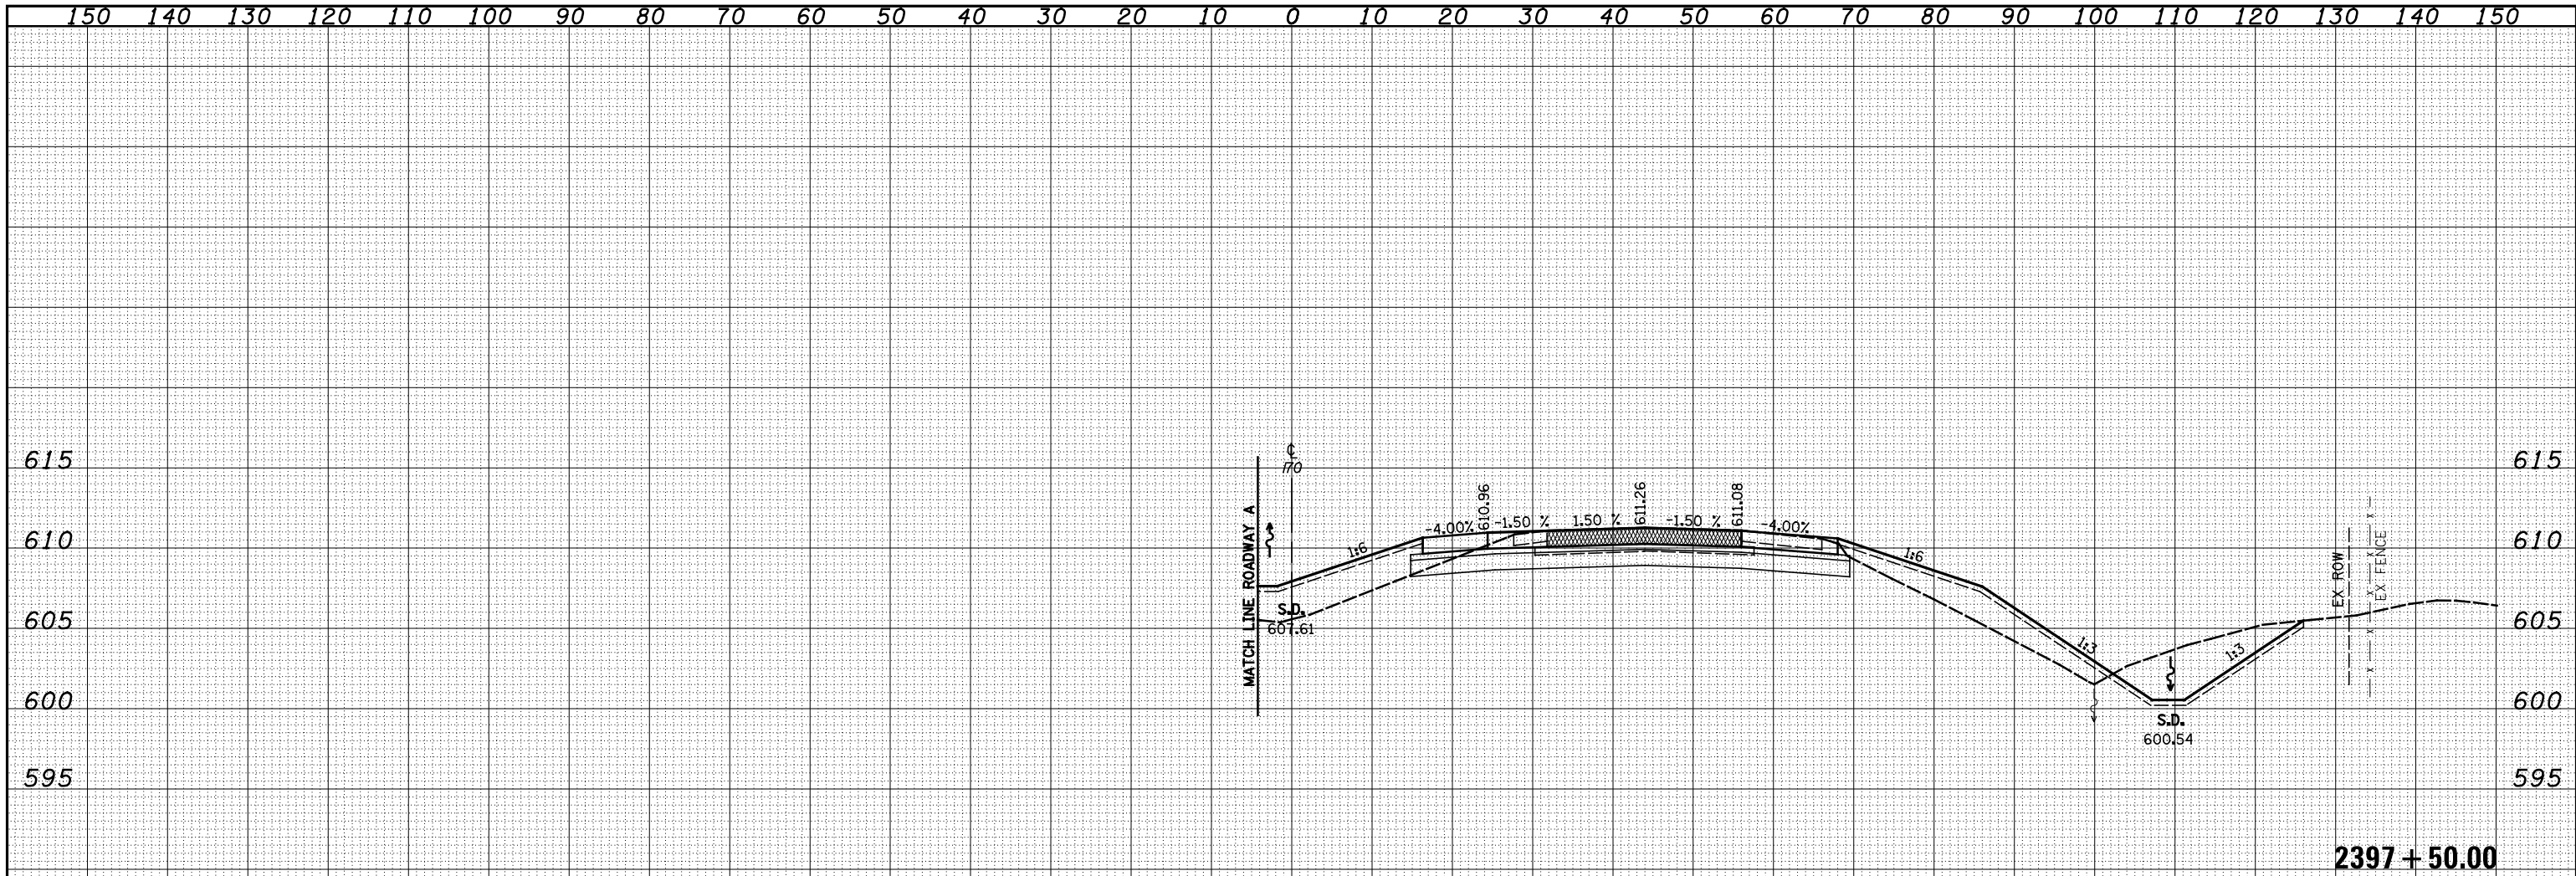

FILE NAME	USER NAME	DESIGNED	REVISIONS	CROSS SECTIONS NORTH TRI LEVEL - 170 EAST	F.A. RTE.	SECTION	COUNTY	TOTAL SHEETS	SHEET NO.
S:\Projects\403-00072.51-70\dnw\ Tr\L\l\ksh\J0E.dgn	USERS	JWS	REVIS -	SCALE: 1"=10'	57/70	(25-4)R	EFFINGHAM	1760	775
		LEC	REVIS -	SHEET NO. 1 OF 19 SHEETS					
		BRM	REVIS -	STA. 2397+00.73 TO STA. 2397+50.00					
		DATE - 1-06-09	REVIS -		FED. ROAD DIST. NO.	ILLINOIS	FED. AID PROJECT		