


FINAL SURVEY NO.	SURVEYED PLOTTED AREAS CHECKED	BY	DATE
NOTE BOOK NO.	TEMPLATE AREAS CHECKED		

ORIGINAL SURVEY NO.	SURVEYED PLOTTED AREAS CHECKED	BY	DATE
NOTE BOOK NO.	TEMPLATE AREAS CHECKED		

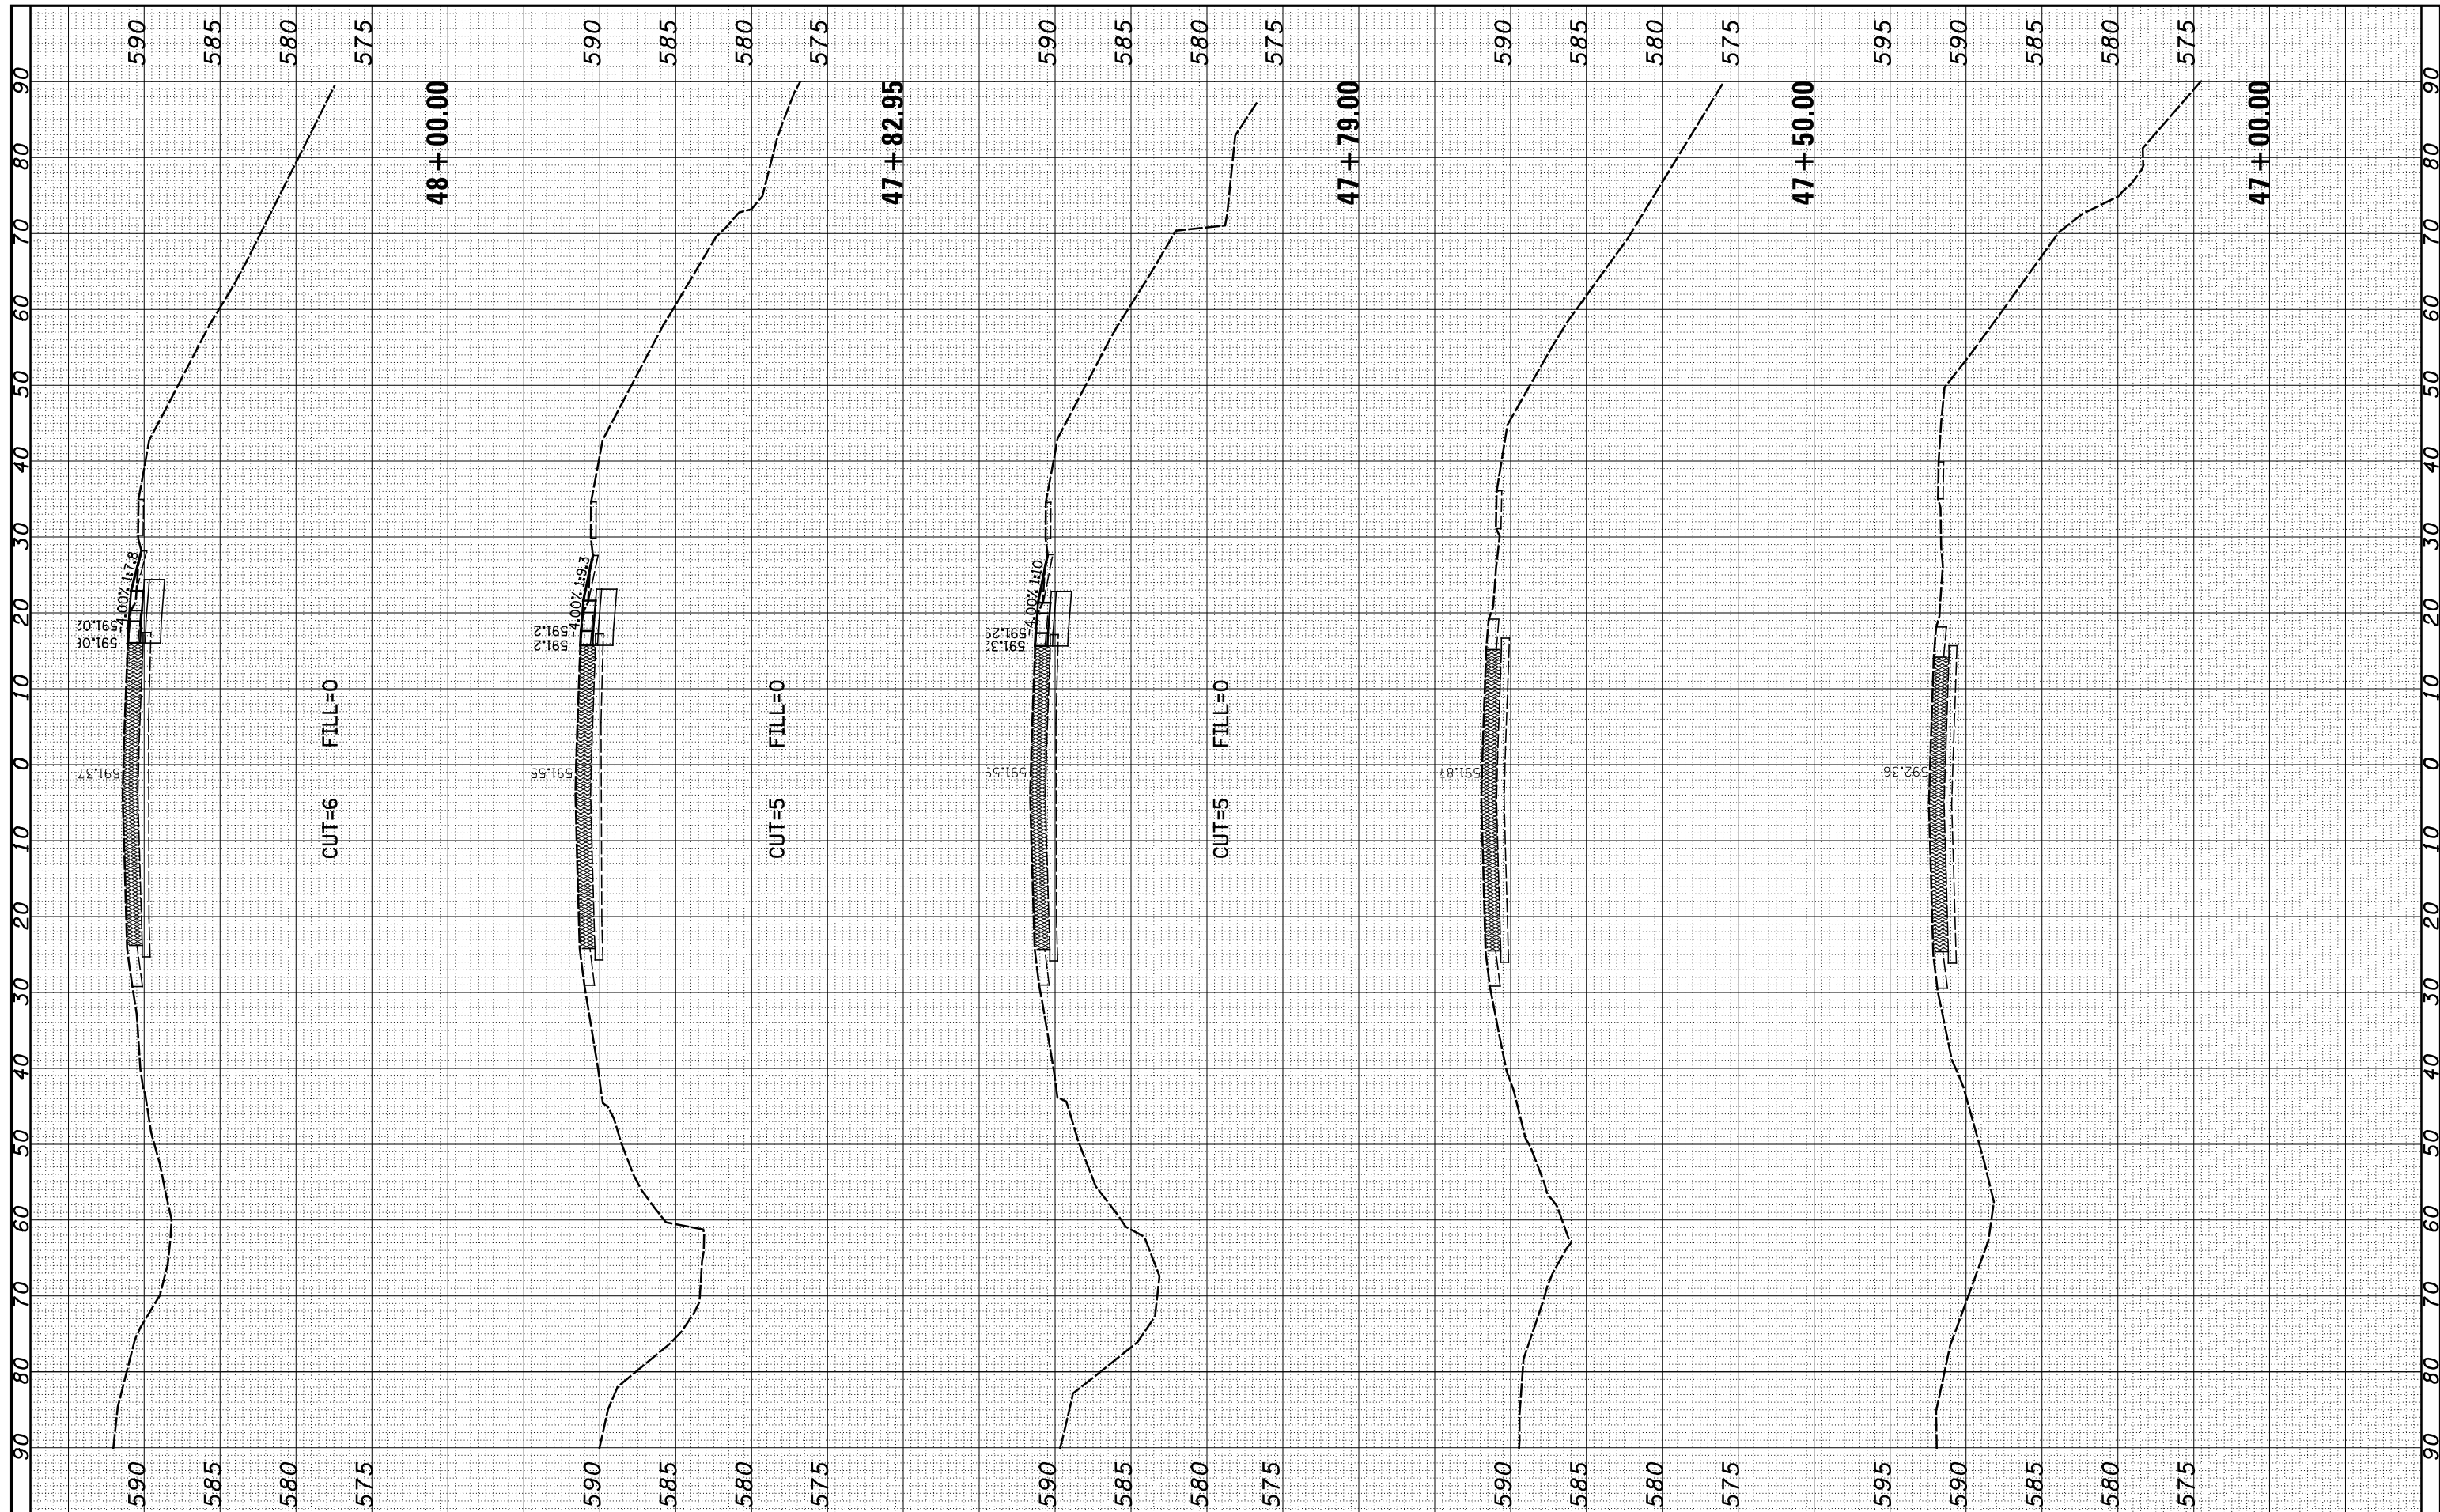

FILE NAME = S:\Projects\403-00072.57-70\dgn\N Tr\LV\ksa\US45.dgn

USER NAME = *USER*

DESIGNED - JWS
DRAWN - LEC
CHECKED - BRM
DATE - 3-25-08

REVISED -
REVISED -
REVISED -
REVISED -

STATE OF ILLINOIS
DEPARTMENT OF TRANSPORTATION

CROSS SECTIONS - US ROUTE 45

SCALE: 1"=10' SHEET NO. 1 OF 14 SHEETS STA. 47+00.00 TO STA. 48+00.00

F. # AT RTE.	SECTION	COUNTY	TOTAL SHEETS	SHEET NO.
57/70	(25-4)R	EFFINGHAM	1760	794
CONTRACT NO. 74295				
FED. ROAD DIST. NO.		ILLINOIS FED. AID PROJECT		