


BY	DATE

ORIGINAL SURVEY	SURVEYED	BY	DATE
NOTE BOOK	PLOTTED		
	TEMPLATE		
	AREAS		
	CHECKED		

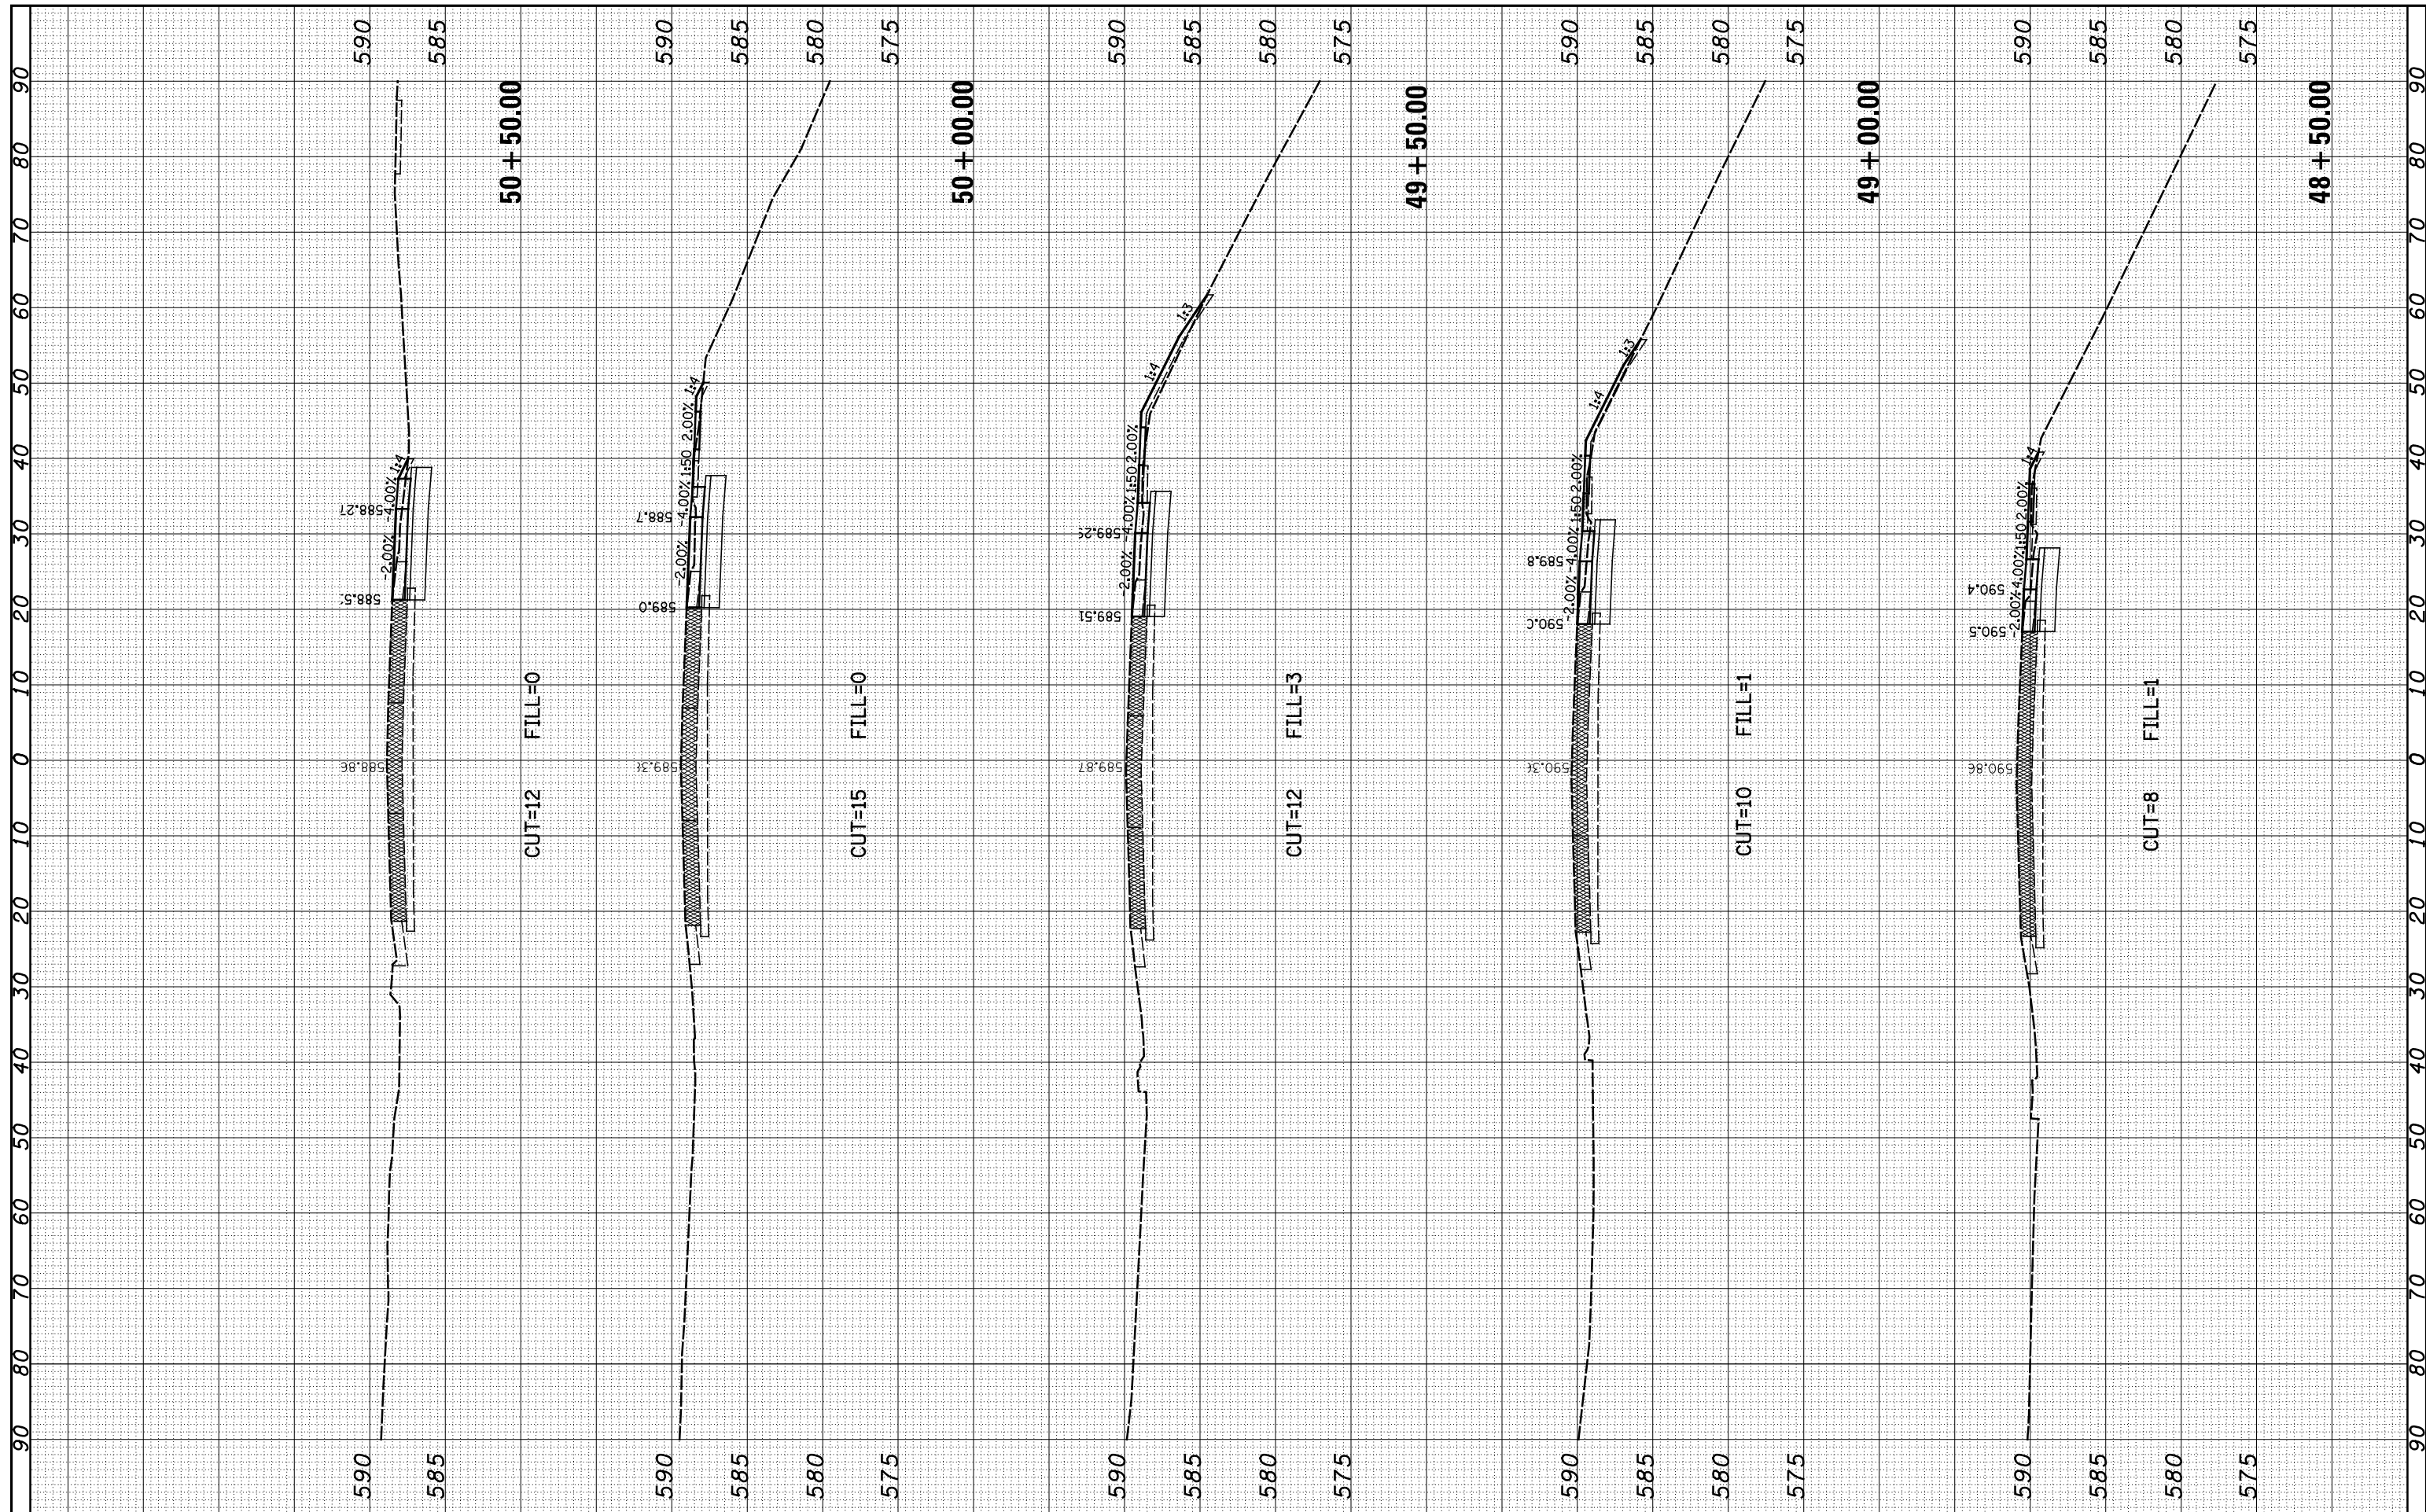

FILE NAME = S:\Projects\403-00072-51-70\dgn\N Tr\LV\ksa\US45.dgn

USER NAME =	*USER*
DESIGNED =	JWS
DRAWN =	LEC
CHECKED =	BRM
DATE =	3-25-08

REVISED =	-
REVISED =	-
REVISED =	-
REVISED =	-

**STATE OF ILLINOIS
DEPARTMENT OF TRANSPORTATION**

CROSS SECTIONS - US ROUTE 45

SCALE: 1"=10' SHEET NO. 2 OF 14 SHEETS STA. 48+50.00 TO STA. 50+50.00

F. A. I. RTE.	SECTION	COUNTY	TOTAL SHEETS	SHEET NO.
57/70	(25-4)R	EFFINGHAM	1760	795
		CONTRACT NO. 74295		
FED. ROAD DIST. NO.	ILLINOIS FED. AID PROJECT			