


BY	DATE
SURVEYED	PLOTTED
NOTE BOOK	TEMPLATE
AREAS	CHECKED
AREAS	CHECKED

BY	DATE
SURVEYED	PLOTTED
NOTE BOOK	TEMPLATE
AREAS	CHECKED
AREAS	CHECKED

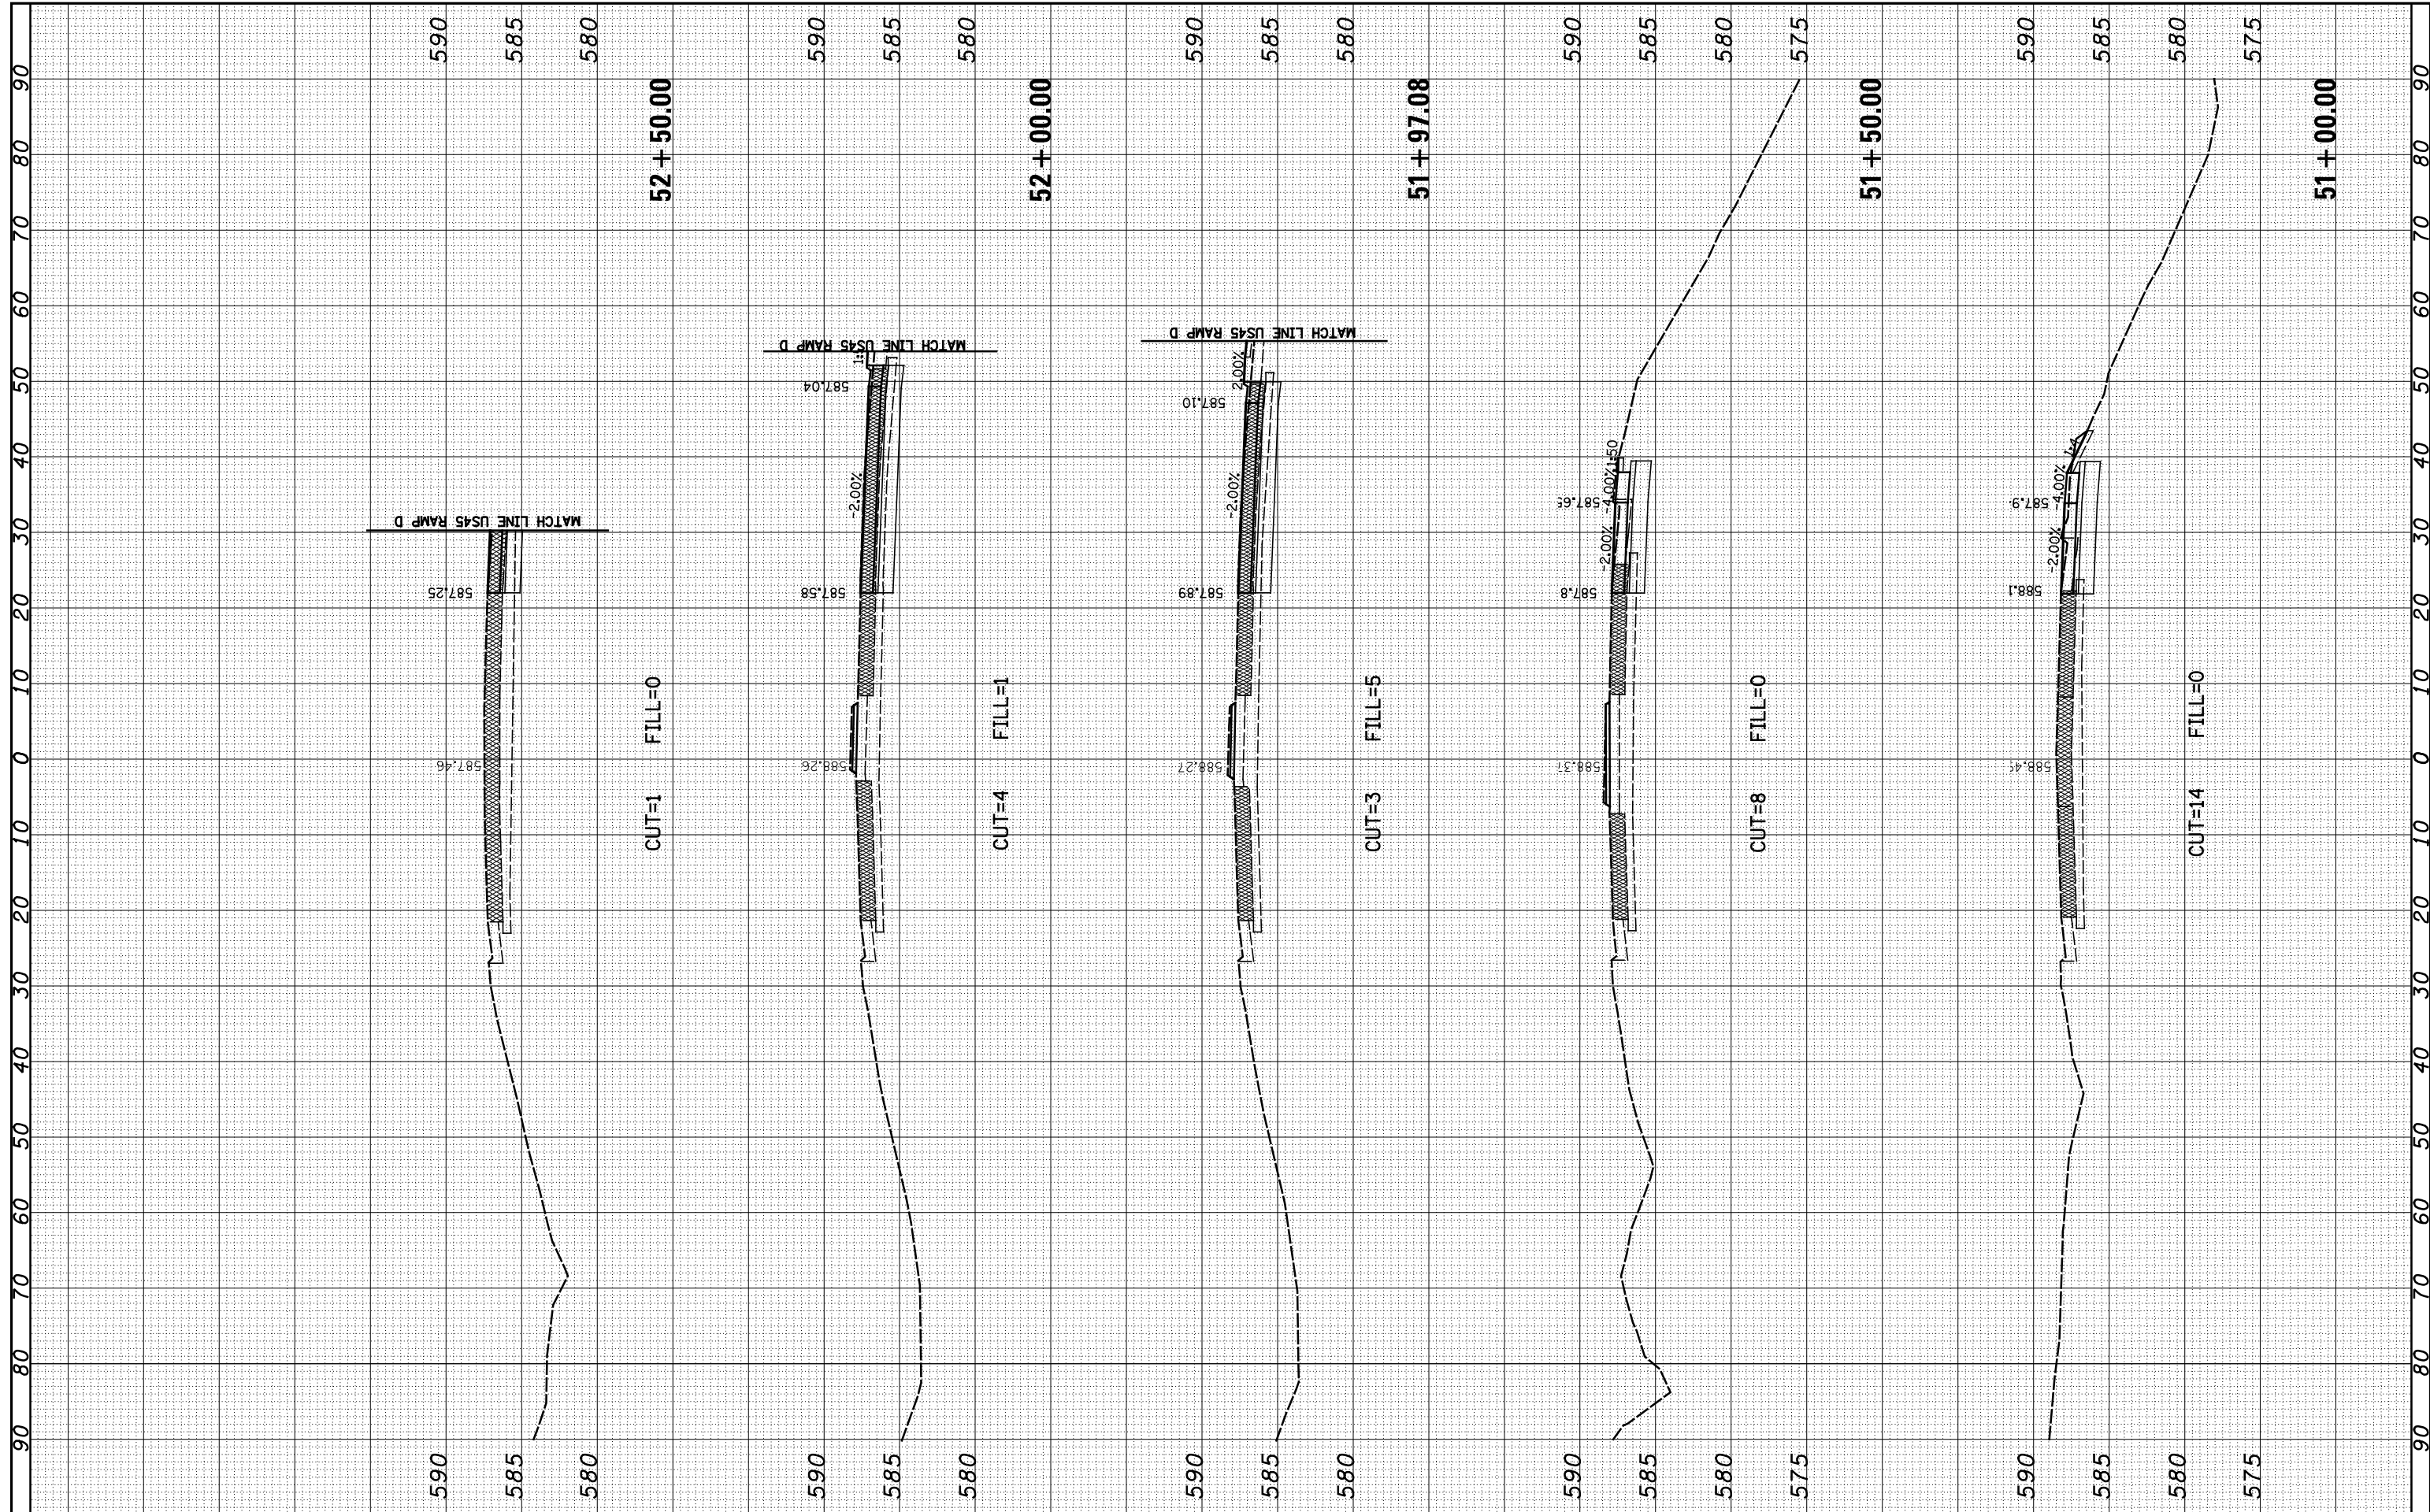

FILE NAME = S:\Projects\403-00072.51-70\dgn\Tr\l\l\kss\US45.dgn

USER NAME = *USER*	DESIGNED - JWS	REVISD -
	DRAWN - LEC	REVISD -
PLOT SCALE = *SCALE*	CHECKED - BRM	REVISD -
PLOT DATE = *DATE*	DATE - 3-25-08	REVISD -

**STATE OF ILLINOIS
DEPARTMENT OF TRANSPORTATION**

CROSS SECTIONS - US ROUTE 45

SCALE: 1"=10' SHEET NO. 3 OF 14 SHEETS STA. 51+00.00 TO STA. 52+50.00

F. # AT RTE.	SECTION	COUNTY	TOTAL SHEETS	SHEET NO.
57/70	(25-4)R	EFFINGHAM	1760	796
CONTRACT NO. 74295				
FED. ROAD DIST. NO. ILLINOIS FED. AID PROJECT				