


BY	DATE

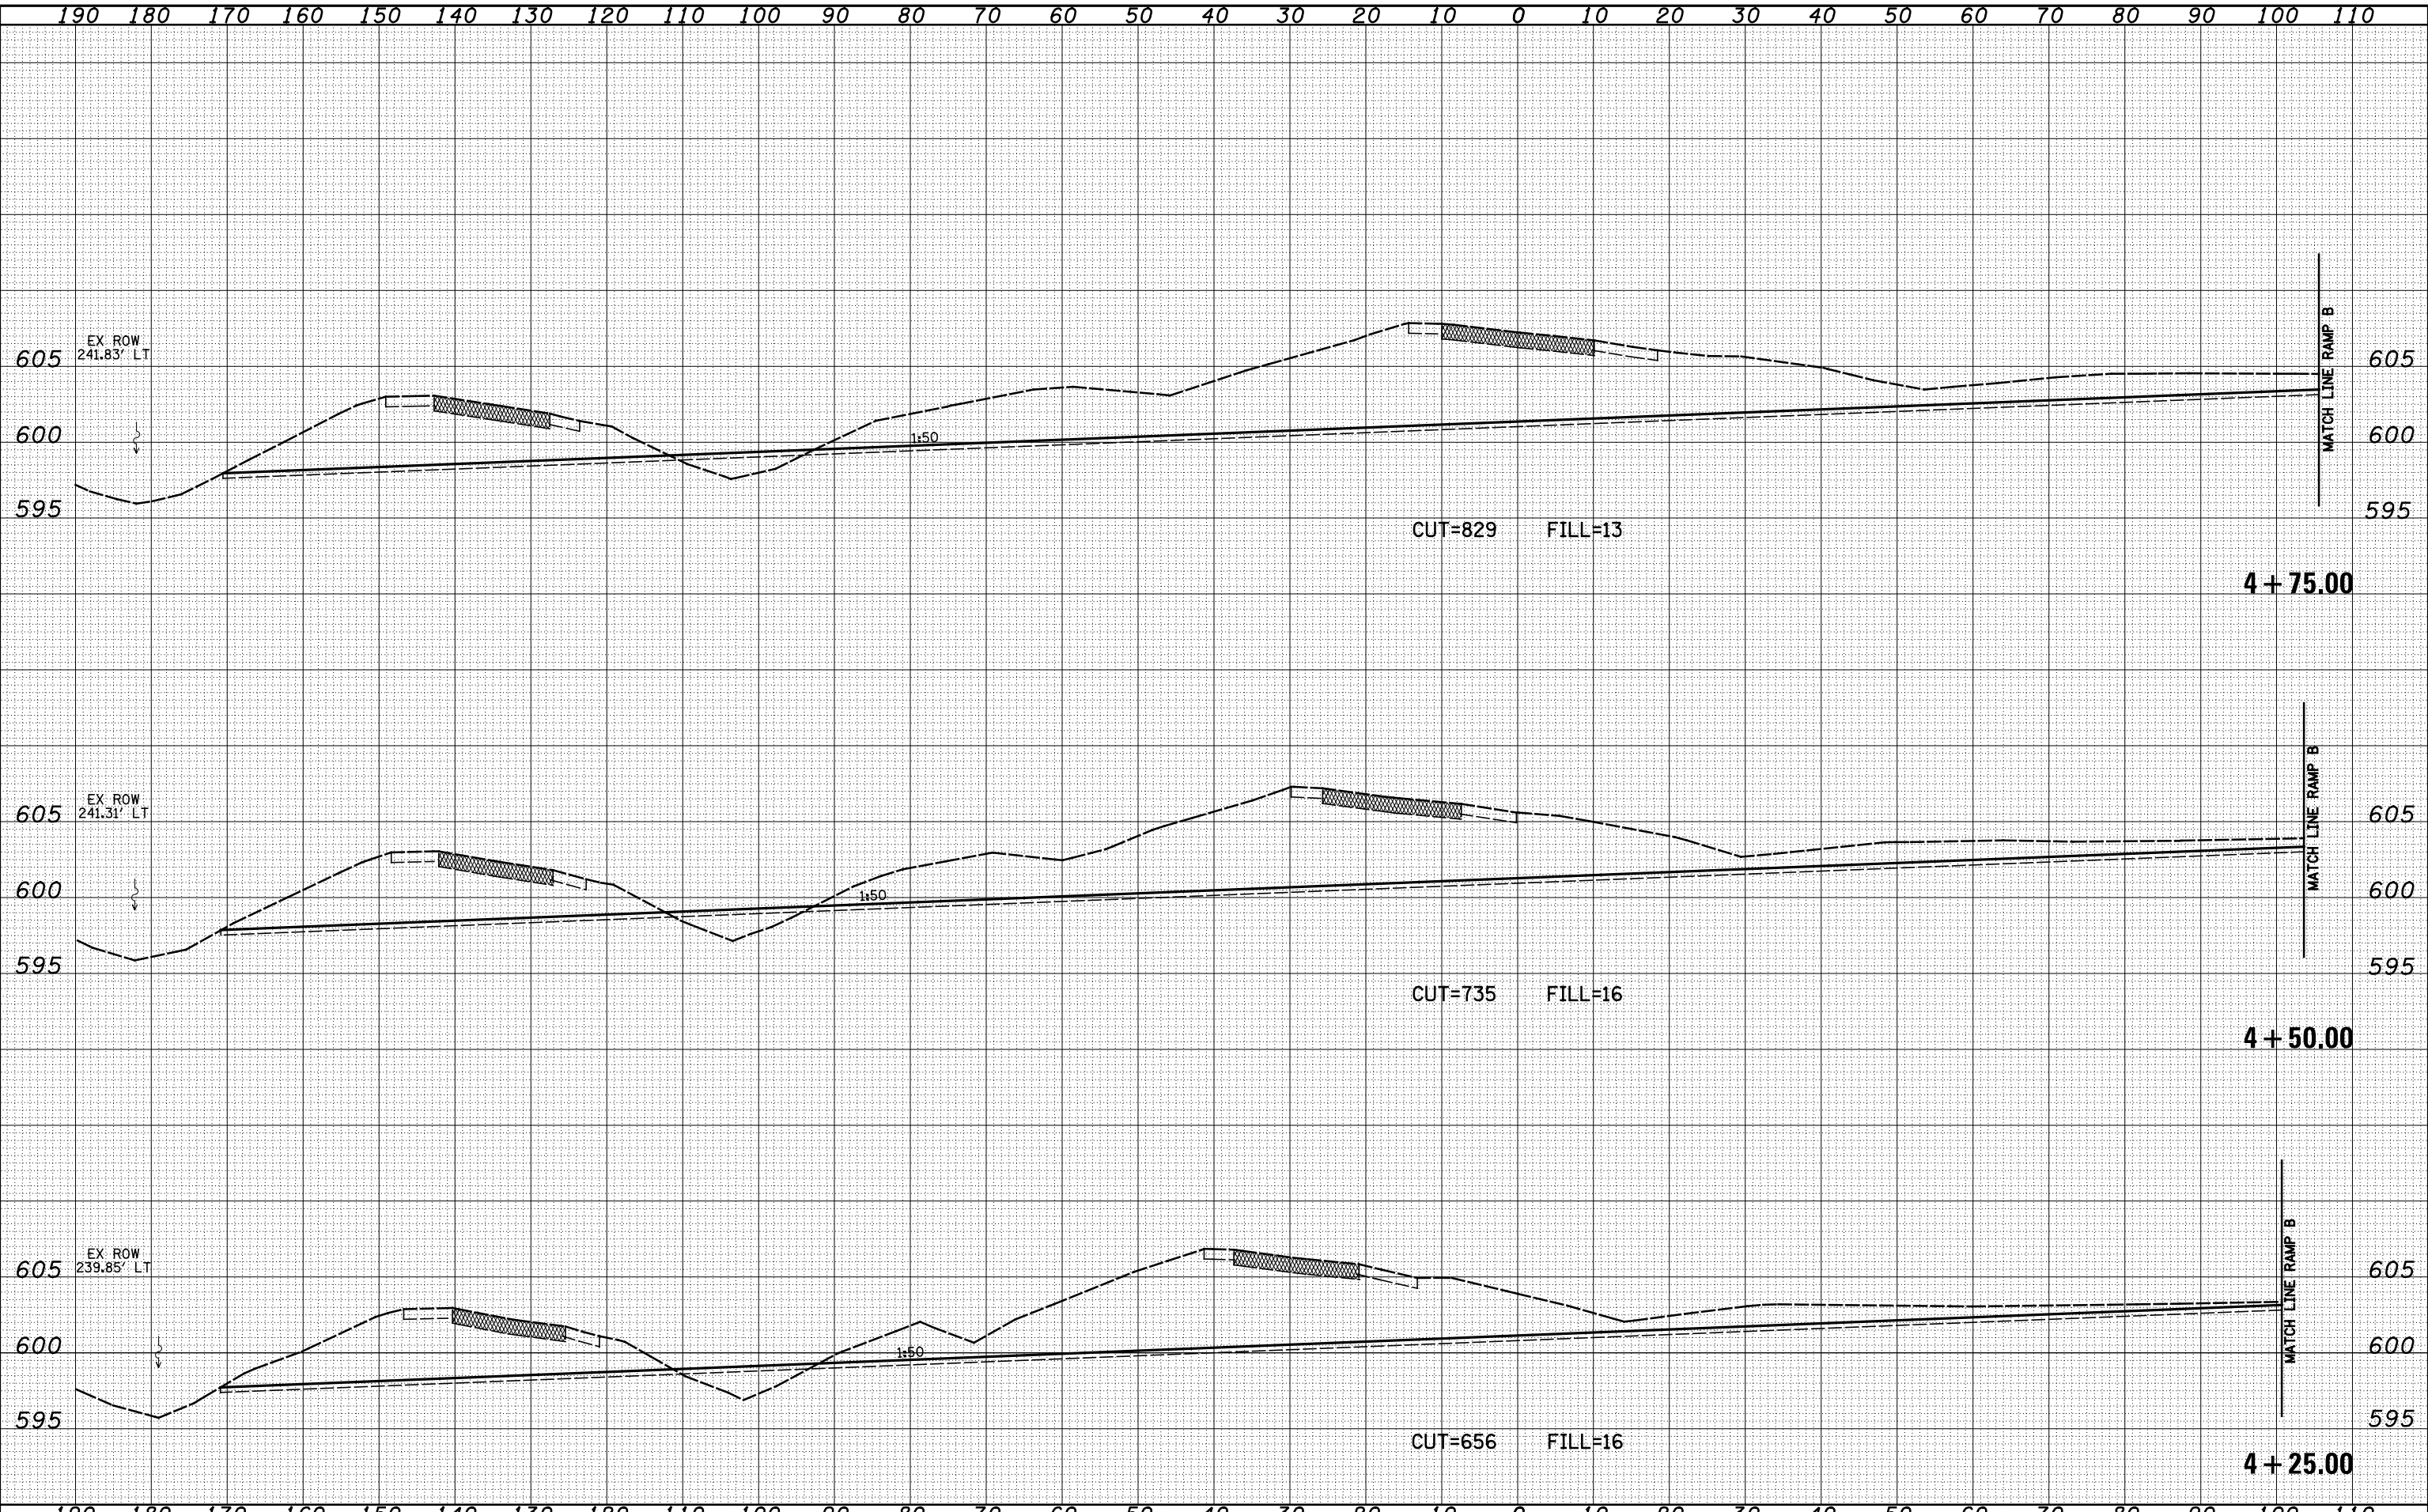

BY	DATE

ORIGINAL SURVEY	SURVEYED
NOTE BOOK	PLOTTED
NO.	AREAS CHECKED

FILE NAME = S:\Projects\403-00072.51-70\dgn\N Tr\Iv\ksah84588.dgn	USER NAME = *USER*	DESIGNED - JWS	REVISÉD -	STATE OF ILLINOIS	CROSS SECTIONS US 45 INFIELD GRADING - RAMP B	F.A. RTE. 57/70	SECTION (25-4)R	COUNTY EFFINGHAM	TOTAL SHEETS 1760	SHEET NO. 858
	PLOT SCALE = *SCALE*	DRAWN - LEC	REVISÉD -	DEPARTMENT OF TRANSPORTATION	SCALE: 1"=10'					
	PLOT DATE = *DATE*	CHECKED - BEM	REVISÉD -		SHEET NO. 9 OF 16 SHEETS	STA. 4+25.00	TO STA. 4+75.00			
		DATE - 3-25-08	REVISÉD -			FED. ROAD DIST. NO.	ILLINOIS	FED. AID PROJECT		CONTRACT NO. 74295