


DATE	
BY	
FINAL SURVEY	SURVEYED
NOTE BOOK	PLOTTED
NO.	TEMPLATE
	AREAS
	CHECKED

DATE	
BY	
ORIGINAL SURVEY	SURVEYED
NOTE BOOK	PLOTTED
NO.	TEMPLATE
	AREAS
	CHECKED

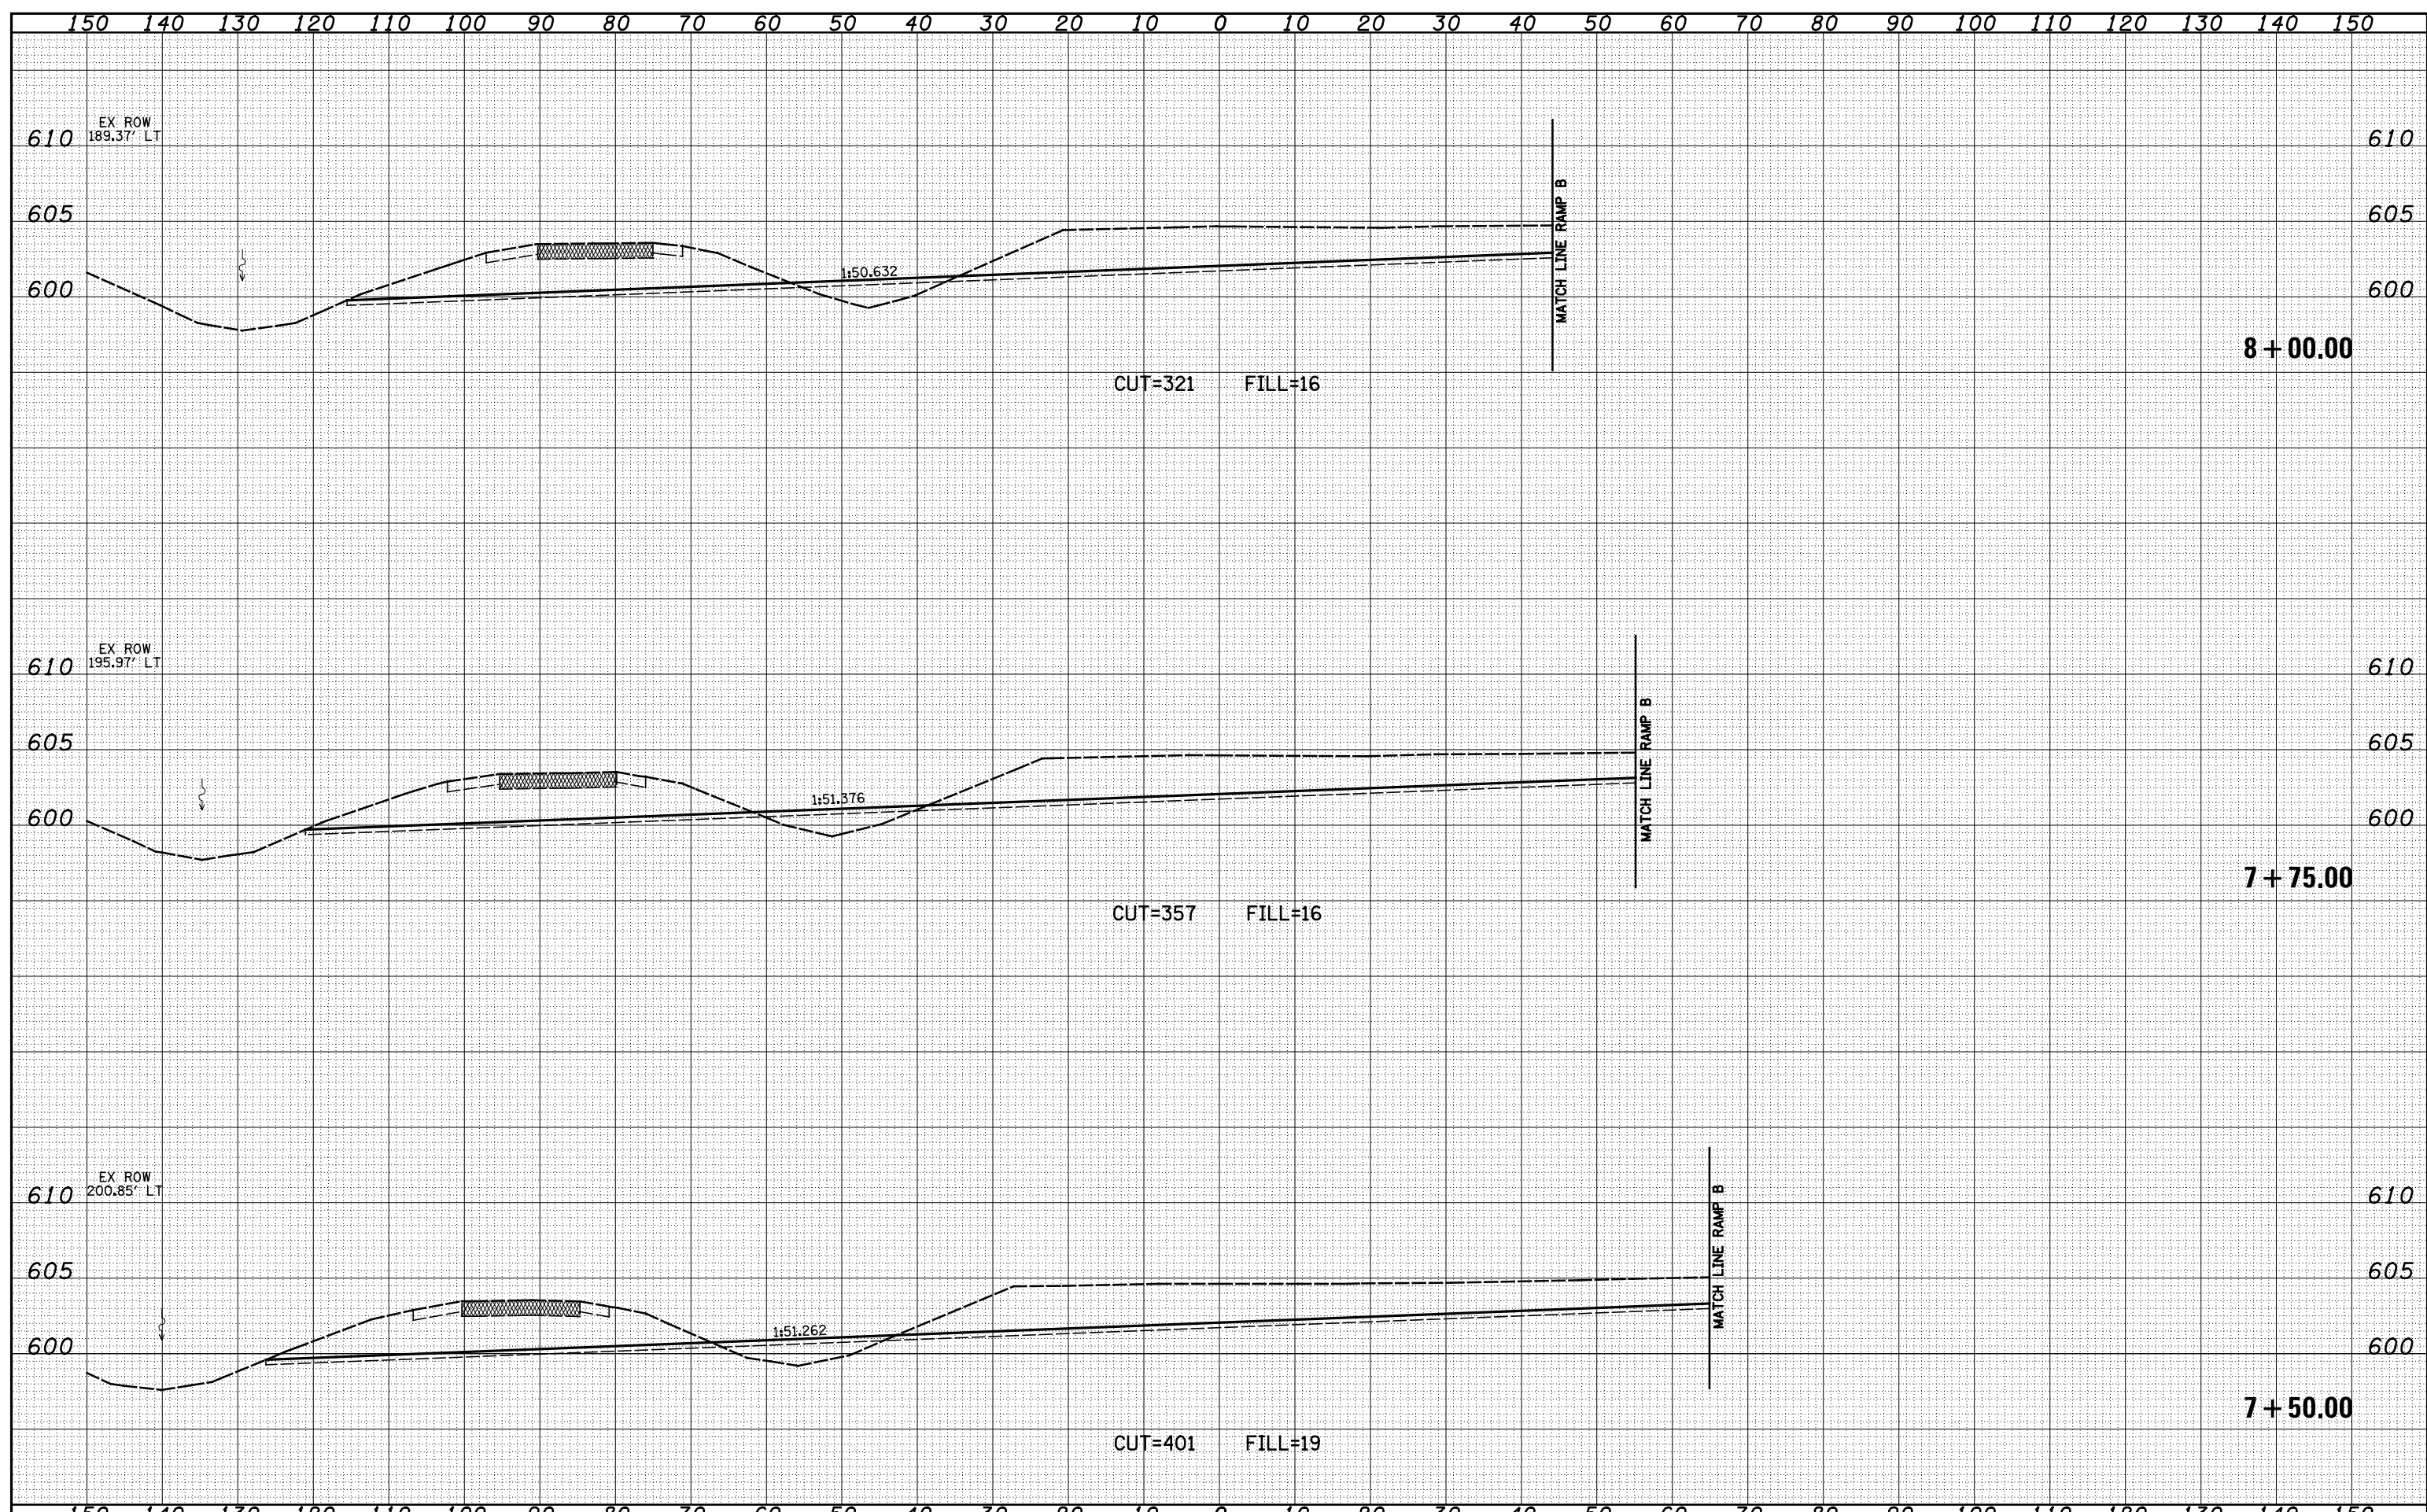

FILE NAME =	USER NAME = *USER*	DESIGNED - JWS	REVISED -	STATE OF ILLINOIS DEPARTMENT OF TRANSPORTATION	CROSS SECTIONS US 45 INFIELD GRADING - RAMP B			F.A. RTE.	SECTION	COUNTY	TOTAL SHEETS	SHEET NO.
S:\Projects\403-00072.57-70\dgn\Tr\ILV\ksh845RB.dgn		DRAWN - LEC	REVISED -		57/70	(25-4)R	EFFINGHAM	1760	863			
PLOT SCALE = *SCALE*		CHECKED - BRM	REVISED -		SCALE: 1"=10' SHEET NO. 14 OF 16 SHEETS STA. 7+50.00 TO STA. 8+00.00			FED. ROAD DIST. NO. ILLINOIS FED. AID PROJECT				
PLOT DATE = *DATE*		DATE - 3-25-08	REVISED -		CONTRACT NO. 74295							