


| | |
|--------------|--|
| DATE | |
| BY | |
| SURVEYED | |
| PLOTTED | |
| TEMPLATE | |
| AREAS | |
| CHECKED | |
| FINAL SURVEY | |
| NOTE BOOK | |
| NO. | |

| | |
|-----------------|--|
| DATE | |
| BY | |
| SURVEYED | |
| PLOTTED | |
| TEMPLATE | |
| AREAS | |
| CHECKED | |
| ORIGINAL SURVEY | |
| NOTE BOOK | |
| NO. | |

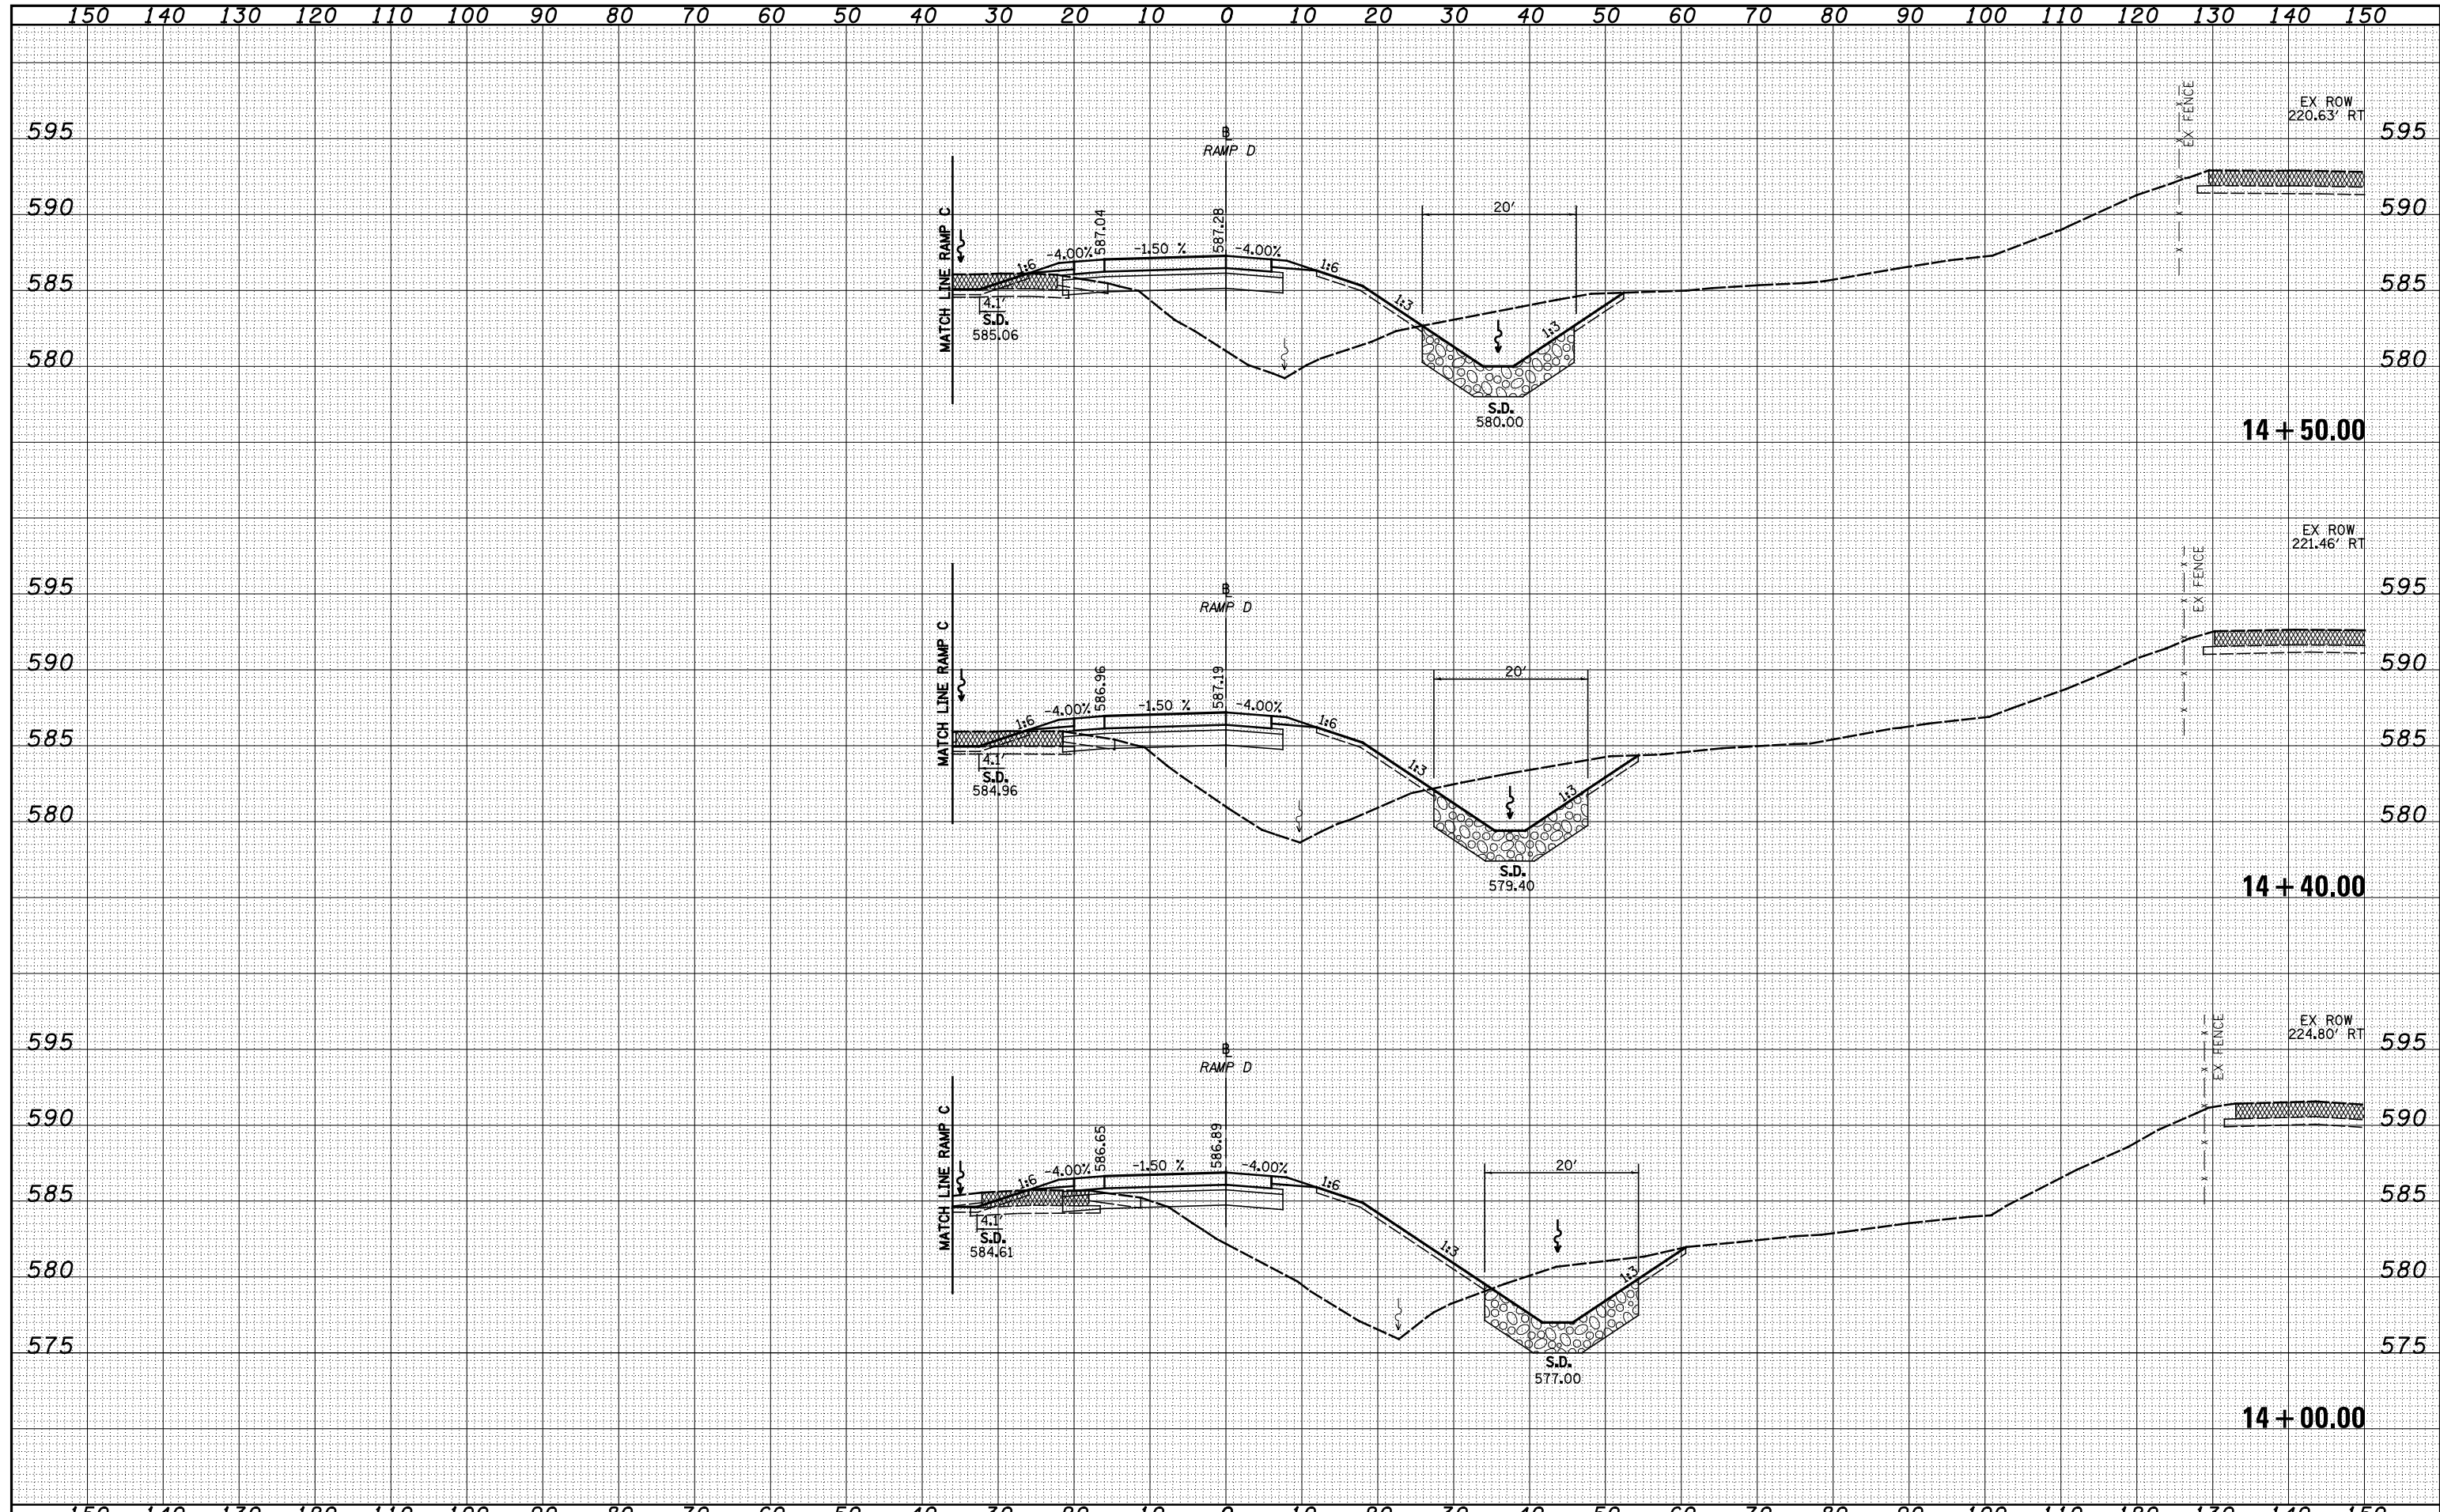

| | | | | | | | | | | | |
|---|---------------------|----------------|-----------|---|------------------------------------|--------------------------|--------------------------------|---------------------|----------|---------------------------|-----------|
| FILE NAME = | USER NAME = *USERS* | DESIGNED - JWS | REVISED - | STATE OF ILLINOIS DEPARTMENT OF TRANSPORTATION | CROSS SECTIONS US 45 RAMP D | | F.A.T. RTE. | SECTION | COUNTY | TOTAL SHEETS | SHEET NO. |
| S:\Projects\43-00072-57-70.dgn\11 In.\Cross45.dgn | | DRAWN - LEC | REVISED - | | 57/70 | (25-4)R | EFFINGHAM | 1760 | 901 | CONTRACT NO. 74295 | |
| PLOT SCALE = *SCALE* | | CHECKED - BRM | REVISED - | | SCALE: 1"=10' | SHEET NO. 5 OF 17 SHEETS | STA. 14+00.00 TO STA. 14+50.00 | FED. ROAD DIST. NO. | ILLINOIS | FED. AID PROJECT | |
| PLOT DATE = *DATE* | | DATE - 3-25-08 | REVISED - | | | | | | | | |