


DATE	
BY	
SURVEYED	
PLOTTED	
TEMPLATE	
NOTE BOOK	
AREAS	
CHECKED	

DATE	
BY	
SURVEYED	
PLOTTED	
TEMPLATE	
NOTE BOOK	
AREAS	
CHECKED	

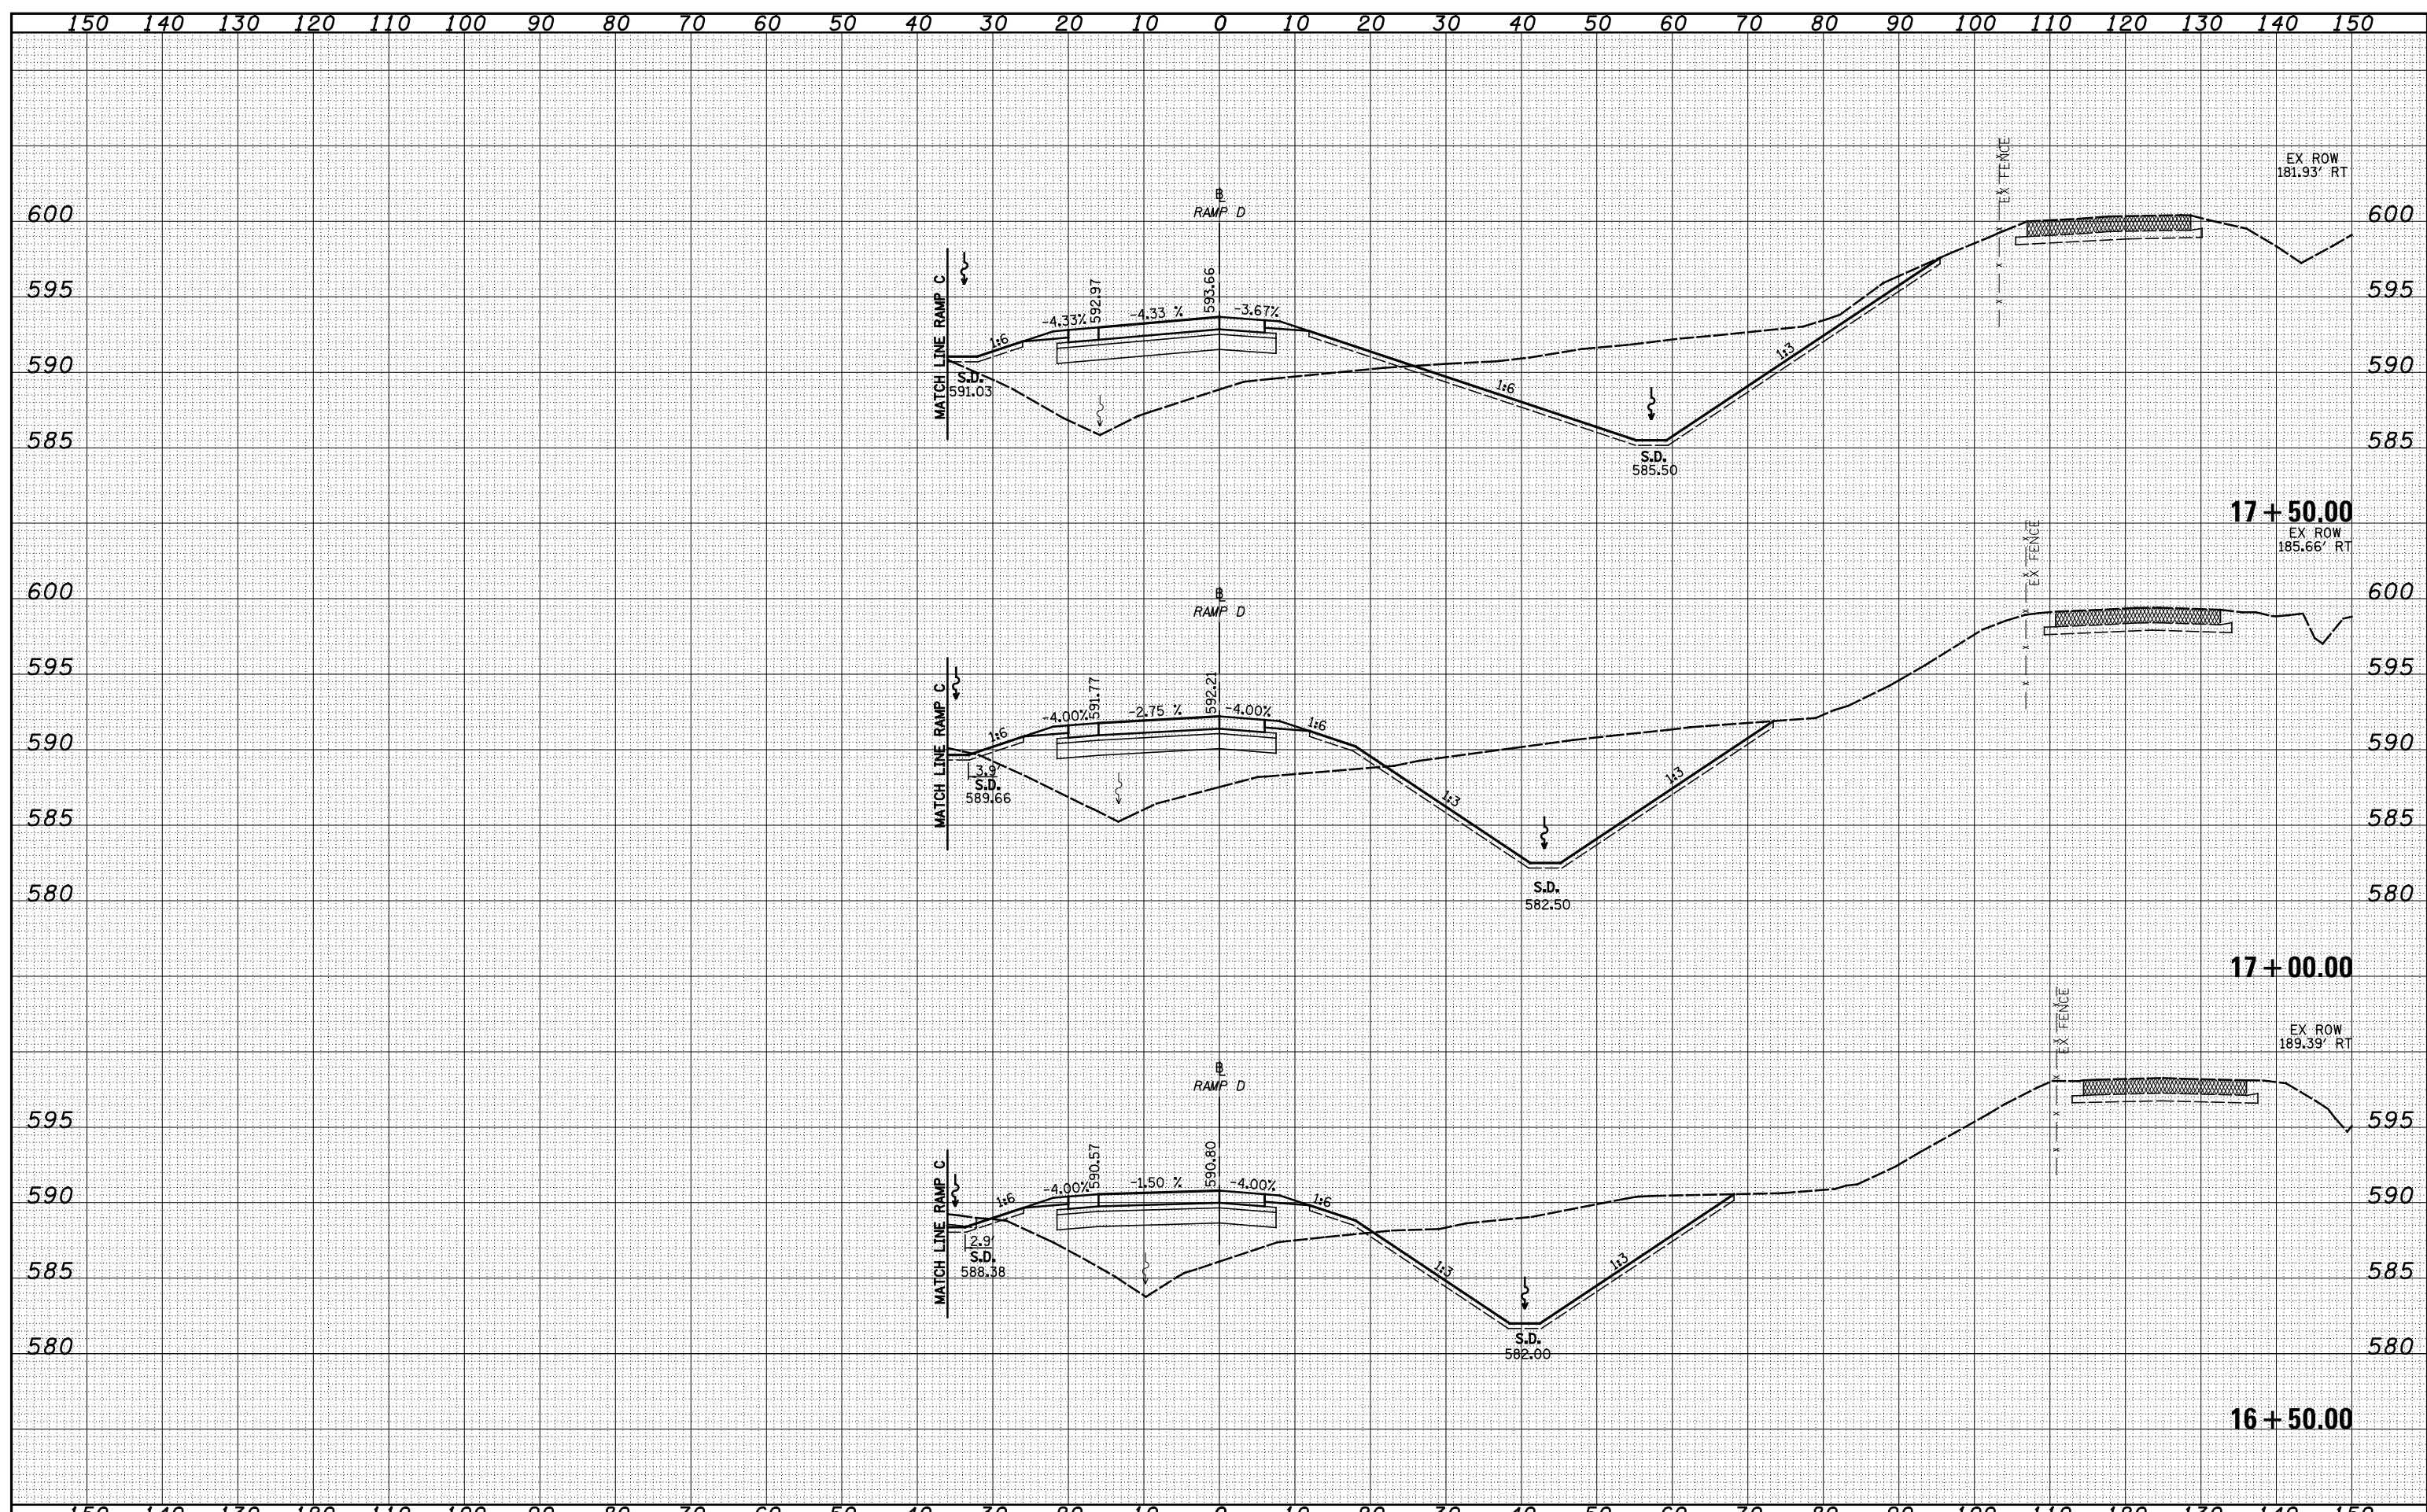

FILE NAME =	USER NAME = *USERS*	DESIGNED - JWS	REVISÉ -	STATE OF ILLINOIS DEPARTMENT OF TRANSPORTATION	CROSS SECTIONS US 45 RAMP D		F.A.I. RTE.	SECTION	COUNTY	TOTAL SHEETS	SHEET NO.
S:\Projects\03-00072-57-70\dp\11\Ink\sect45.dgn		DRAWN - LEC	REVISÉ -		57/70	(25-4)R	EFFINGHAM	1760	903		
PLOT SCALE = *SCALE*		CHECKED - BRM	REVISÉ -		SCALE: 1"=10'		SHEET NO. 7 OF 17 SHEETS		STA. 16+50.00 TO STA. 17+50.00	CONTRACT NO. 74295	
PLOT DATE = *DATE*		DATE - 3-25-08	REVISÉ -				FED. ROAD DIST. NO.		ILLINOIS FED. AID PROJECT		