


FINAL SURVEY NO.	SURVEYED PLOTTED AREAS CHECKED	BY	DATE
NOTE BOOK NO.	TEMPLATE AREAS CHECKED		

ORIGINAL SURVEY NO.	SURVEYED PLOTTED AREAS CHECKED	BY	DATE

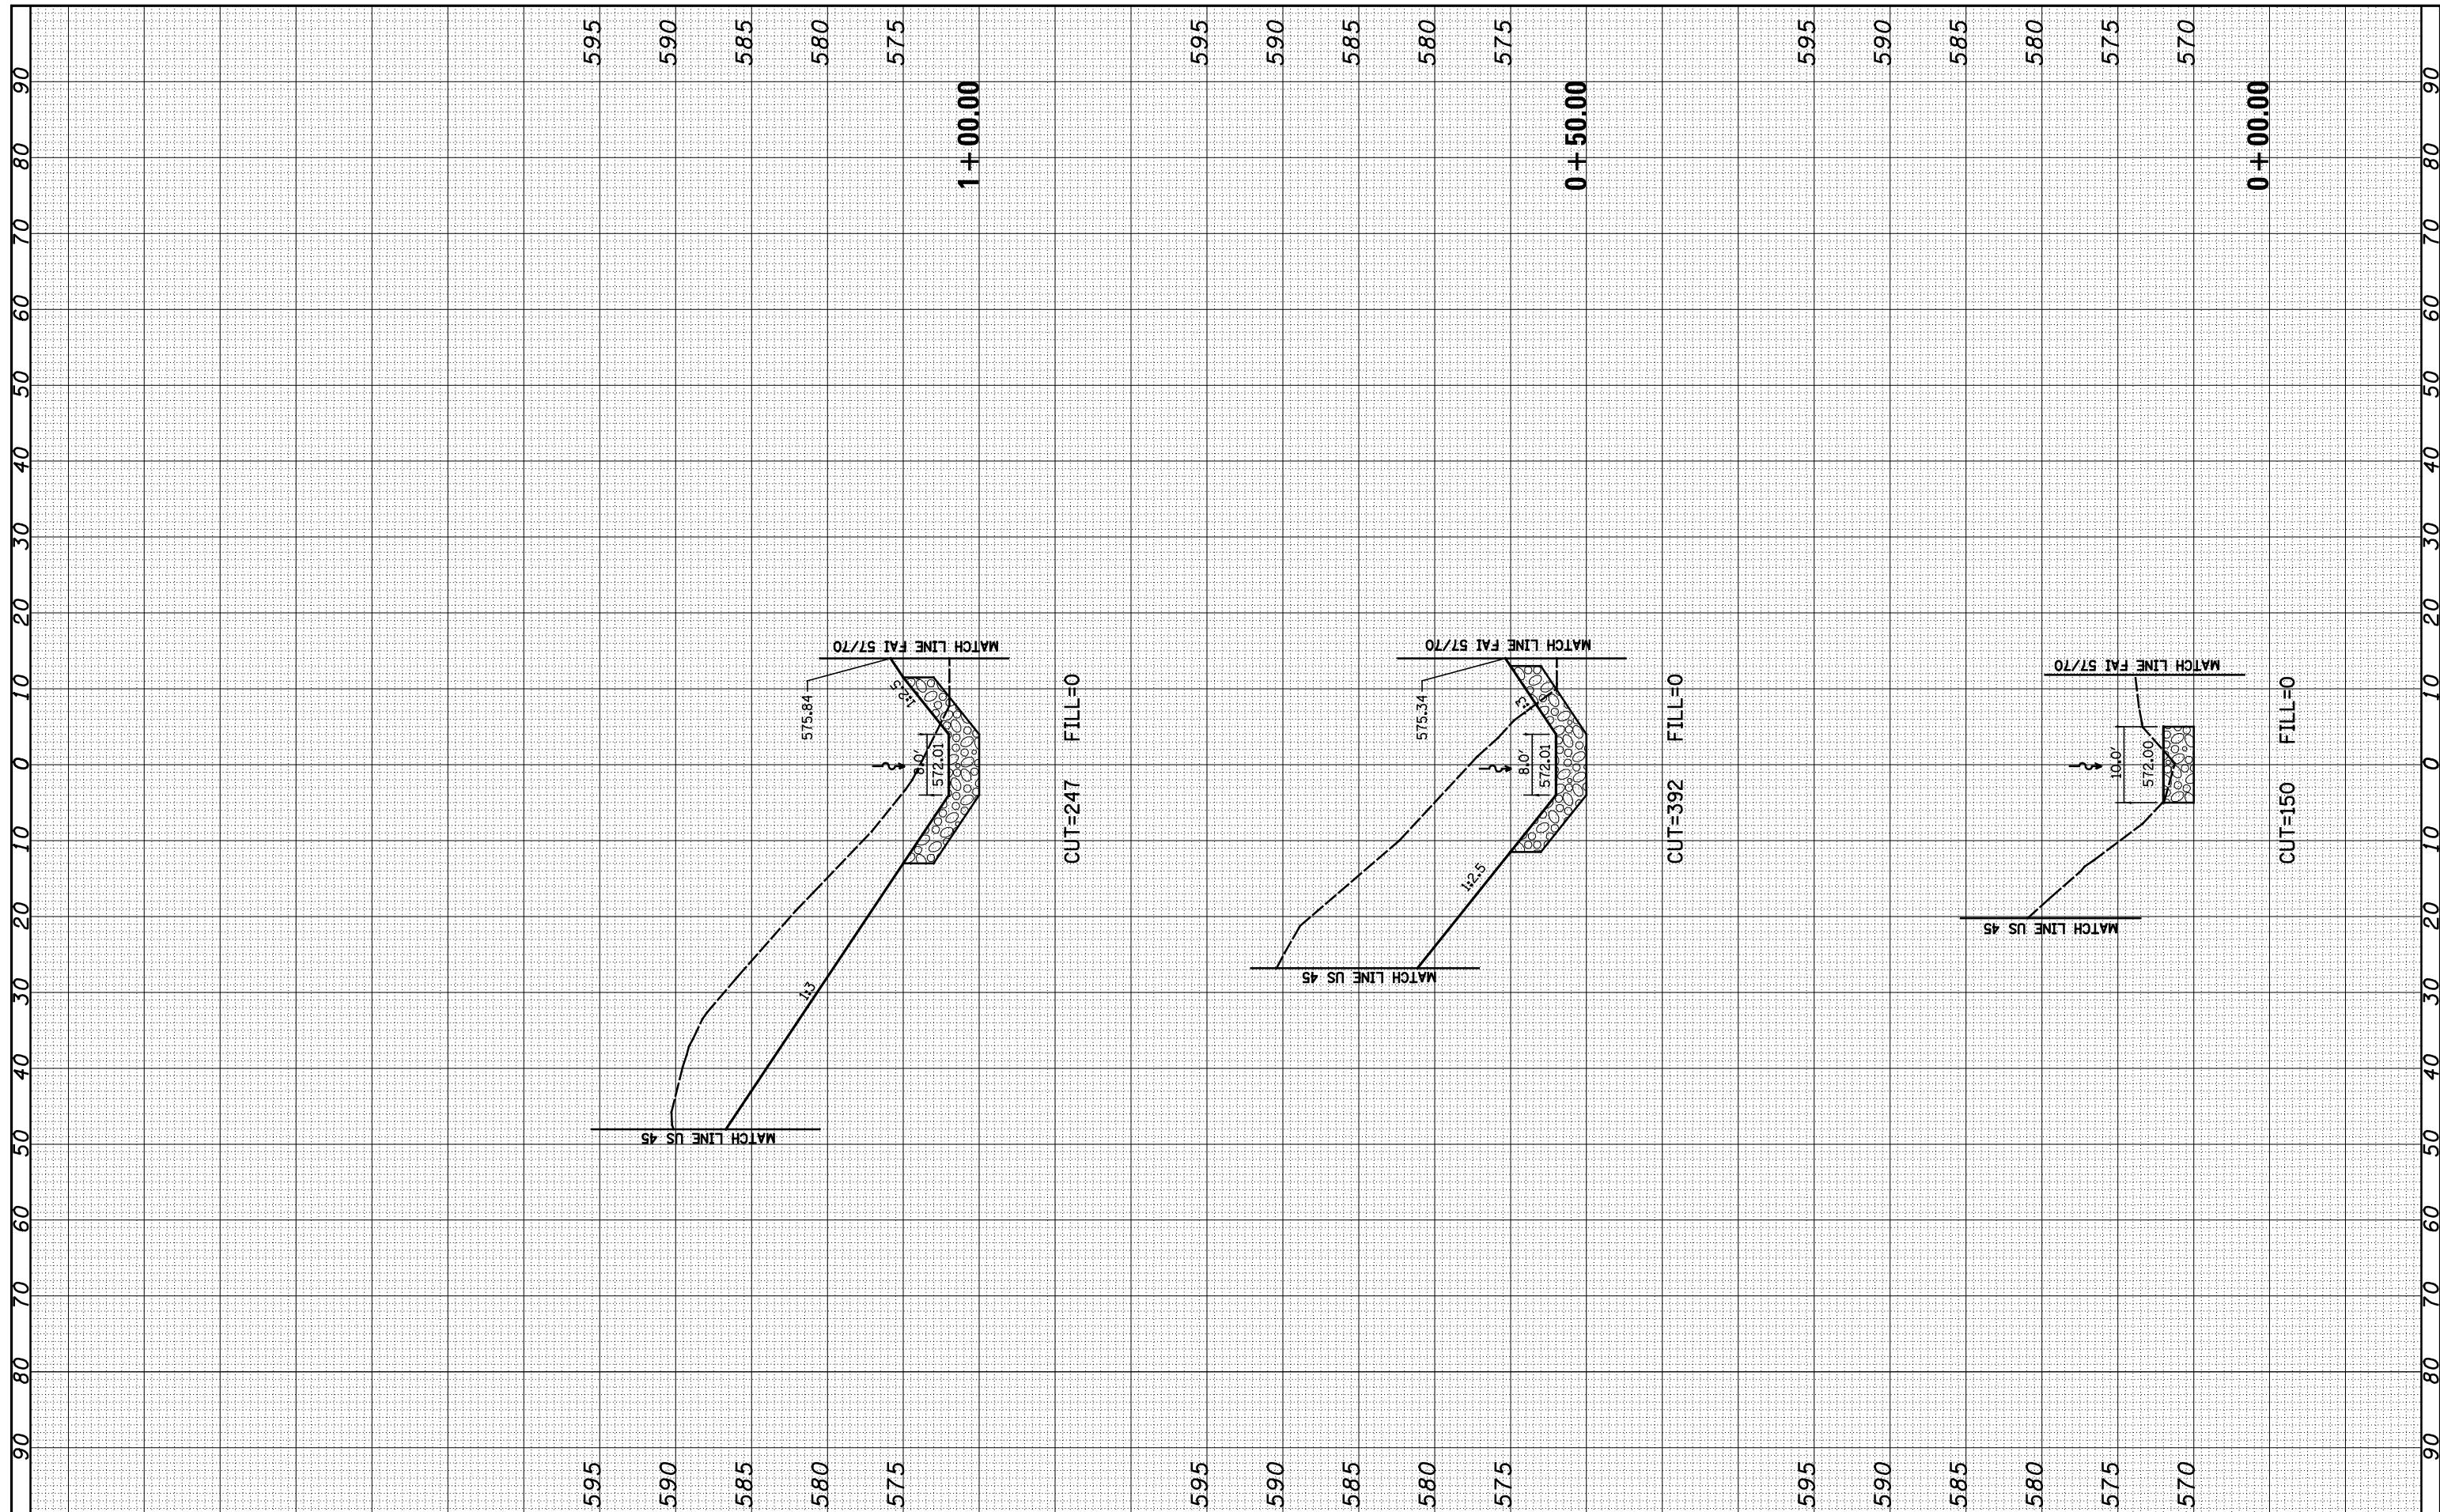

FILE NAME = S:\Projects\403-00072.57-70\dgn\N Tri\l\kshh_45STR1_REV.dgn

USER NAME = *USER*
 DESIGNED - JWS
 DRAWN - MAB
 CHECKED - BRM
 DATE - 12-08-08

REVISED -
 REVISED -
 REVISED -
 REVISED -

STATE OF ILLINOIS
 DEPARTMENT OF TRANSPORTATION

CROSS SECTIONS NORTH TRI LEVEL US 45 STREAM 1
 SCALE: 1"=10'
 SHEET NO. 1 OF 3 SHEETS
 STA. 0+00.00 TO STA. 0+50.00

F.A.I. RTE. 57/70	SECTION (25-4)R	COUNTY EFFINGHAM	TOTAL SHEETS 1760	SHEET NO. 922
FED. ROAD DIST. NO. ILLINOIS FED. AID PROJECT			CONTRACT NO. 74295	