


FINAL SURVEY NO.	SURVEYED PLOTTED AREAS CHECKED	BY	DATE
NOTE BOOK NO.	TEMPLATE AREAS CHECKED		

ORIGINAL SURVEY NO.	SURVEYED PLOTTED AREAS CHECKED	BY	DATE
NOTE BOOK NO.	TEMPLATE AREAS CHECKED		

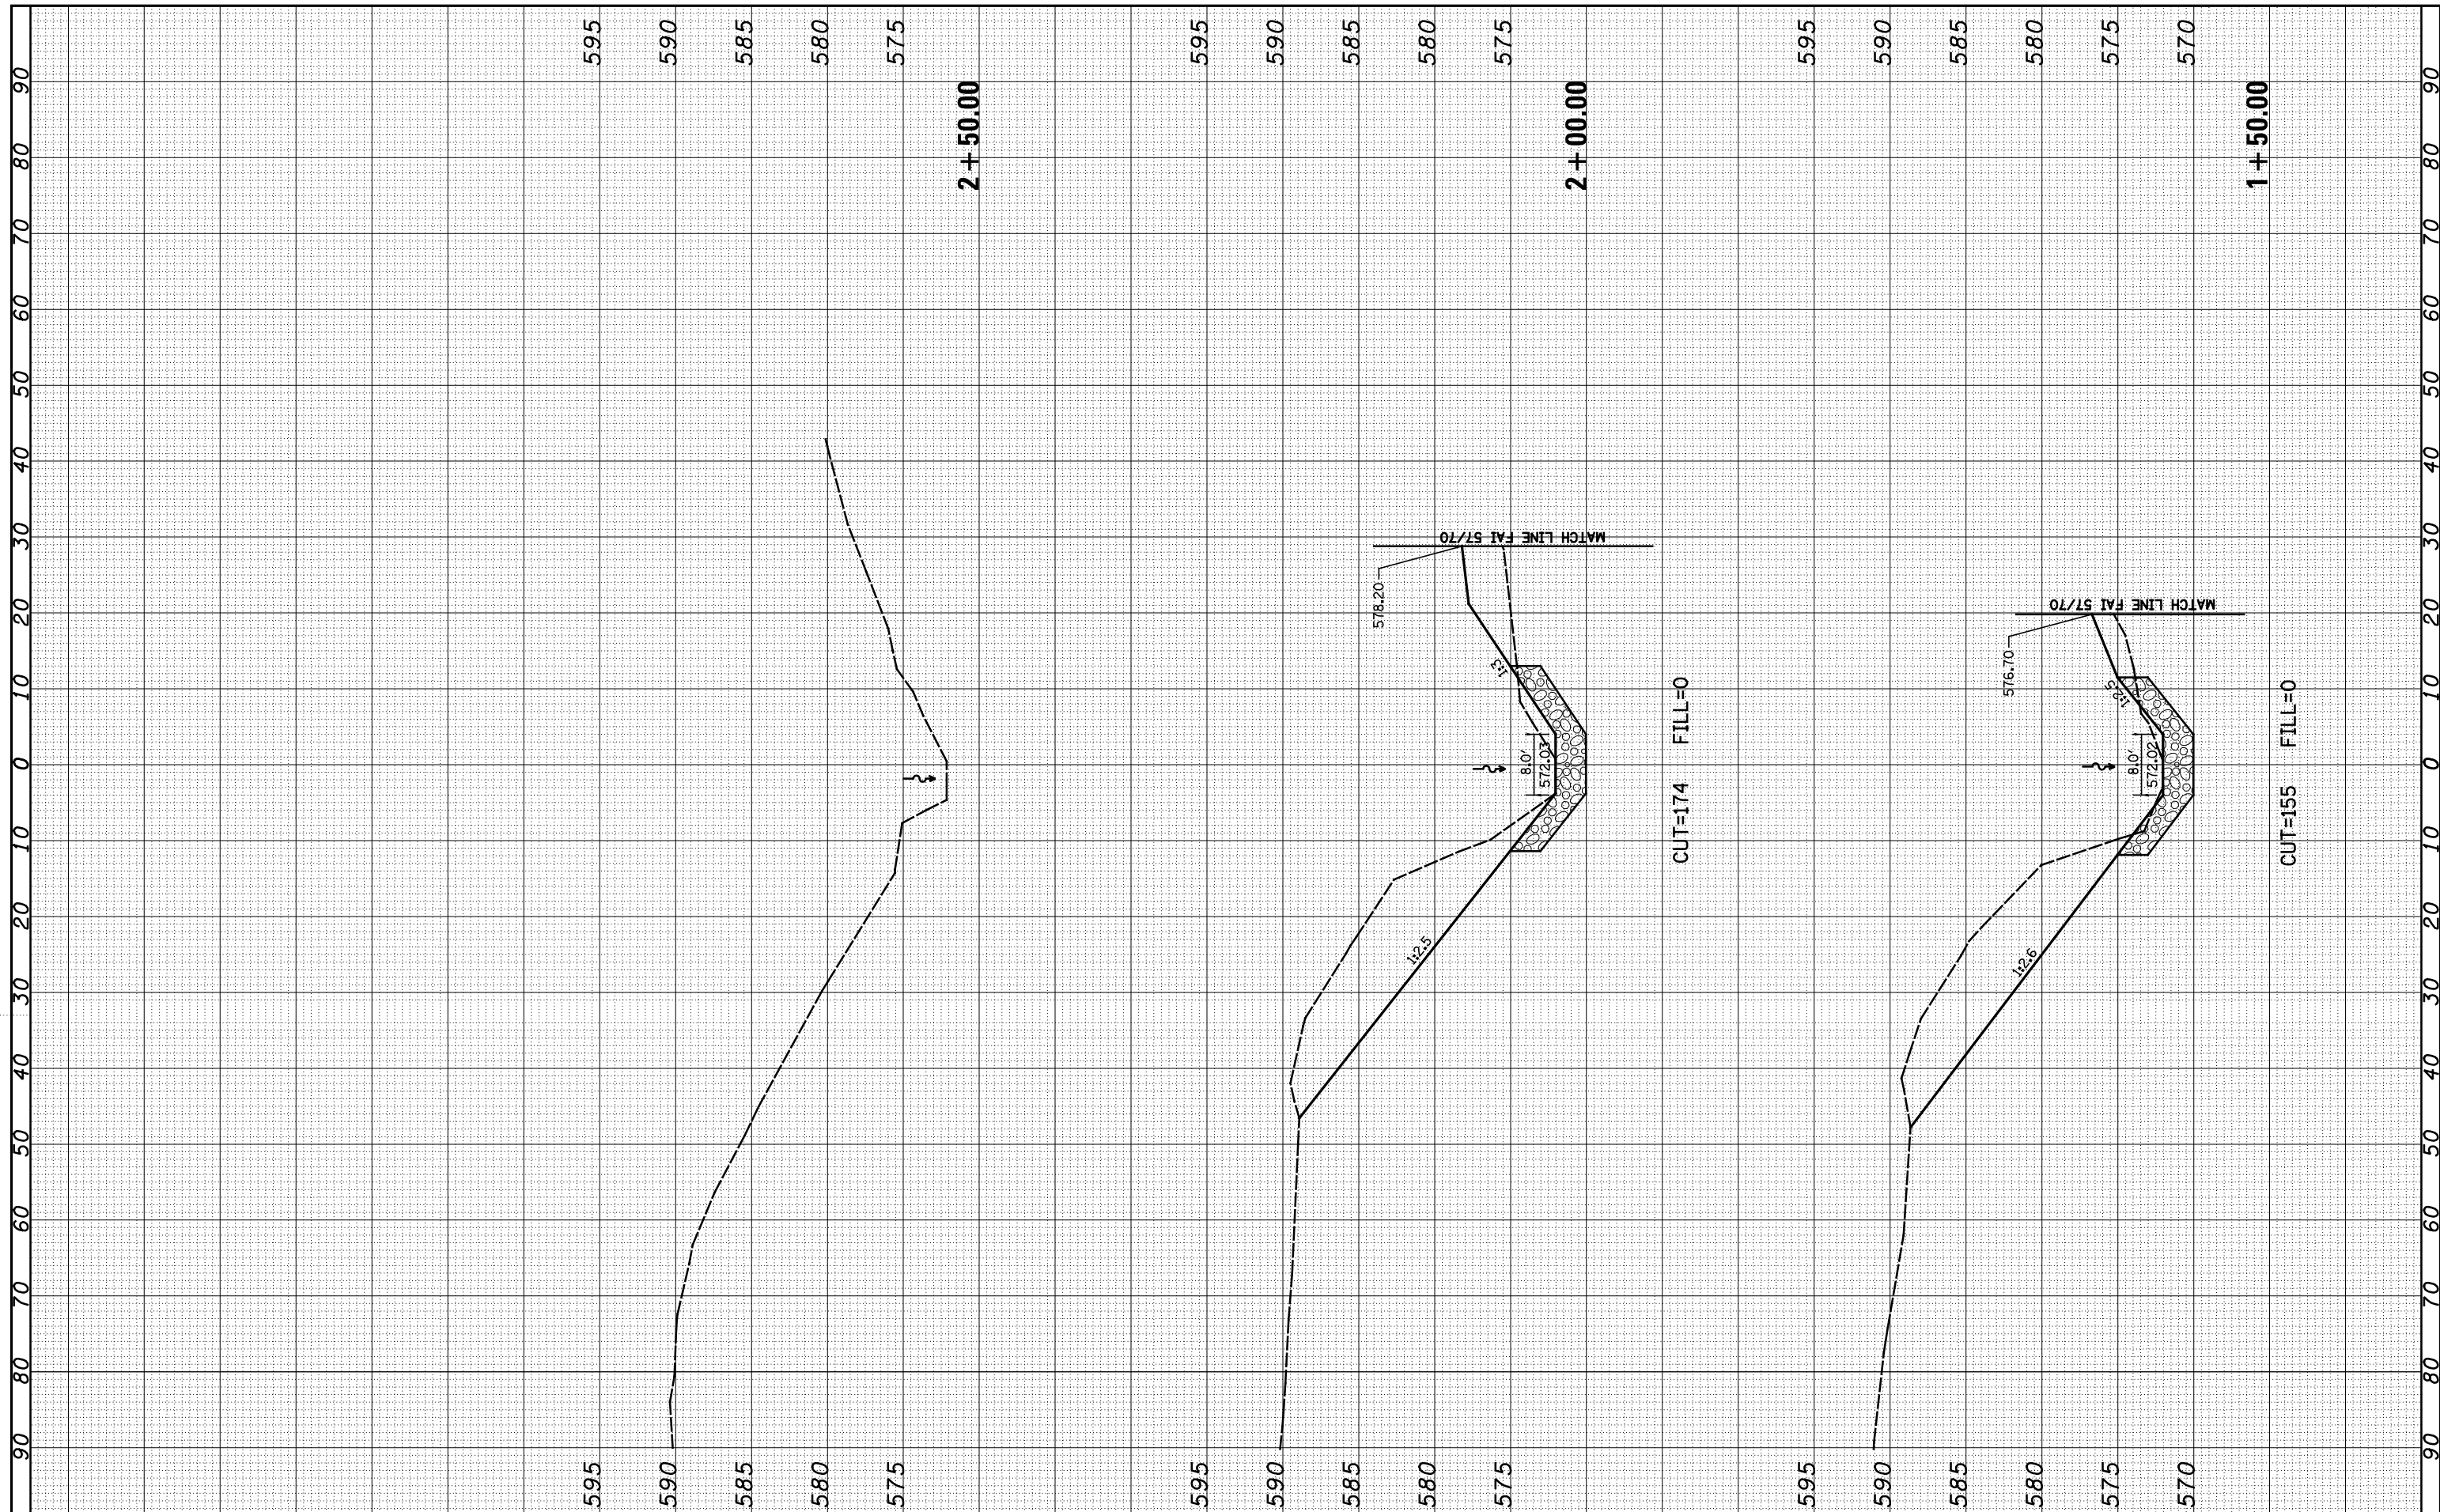

FILE NAME = S:\Projects\403-00072.57-70\dgn\N Tri\l\kssh_45TRI_REV.dgn

USER NAME = *USER*
 DESIGNED - JWS
 DRAWN - MAB
 CHECKED - BRM
 DATE - 12-08-08

REVISED -
 REVISED -
 REVISED -
 REVISED -

STATE OF ILLINOIS
 DEPARTMENT OF TRANSPORTATION

CROSS SECTIONS NORTH TRI LEVEL US 45 STREAM 1
 SCALE: 1"=10'
 SHEET NO. 2 OF 3 SHEETS
 STA. 0+75.00 TO STA. 1+25.00

F.A.I. RTE.	SECTION	COUNTY	TOTAL SHEETS	SHEET NO.
57/70	(25-4)R	EFFINGHAM	1760	923
FED. ROAD DIST. NO. ILLINOIS FED. AID PROJECT			CONTRACT NO. 74295	