


BY	DATE

BY	DATE

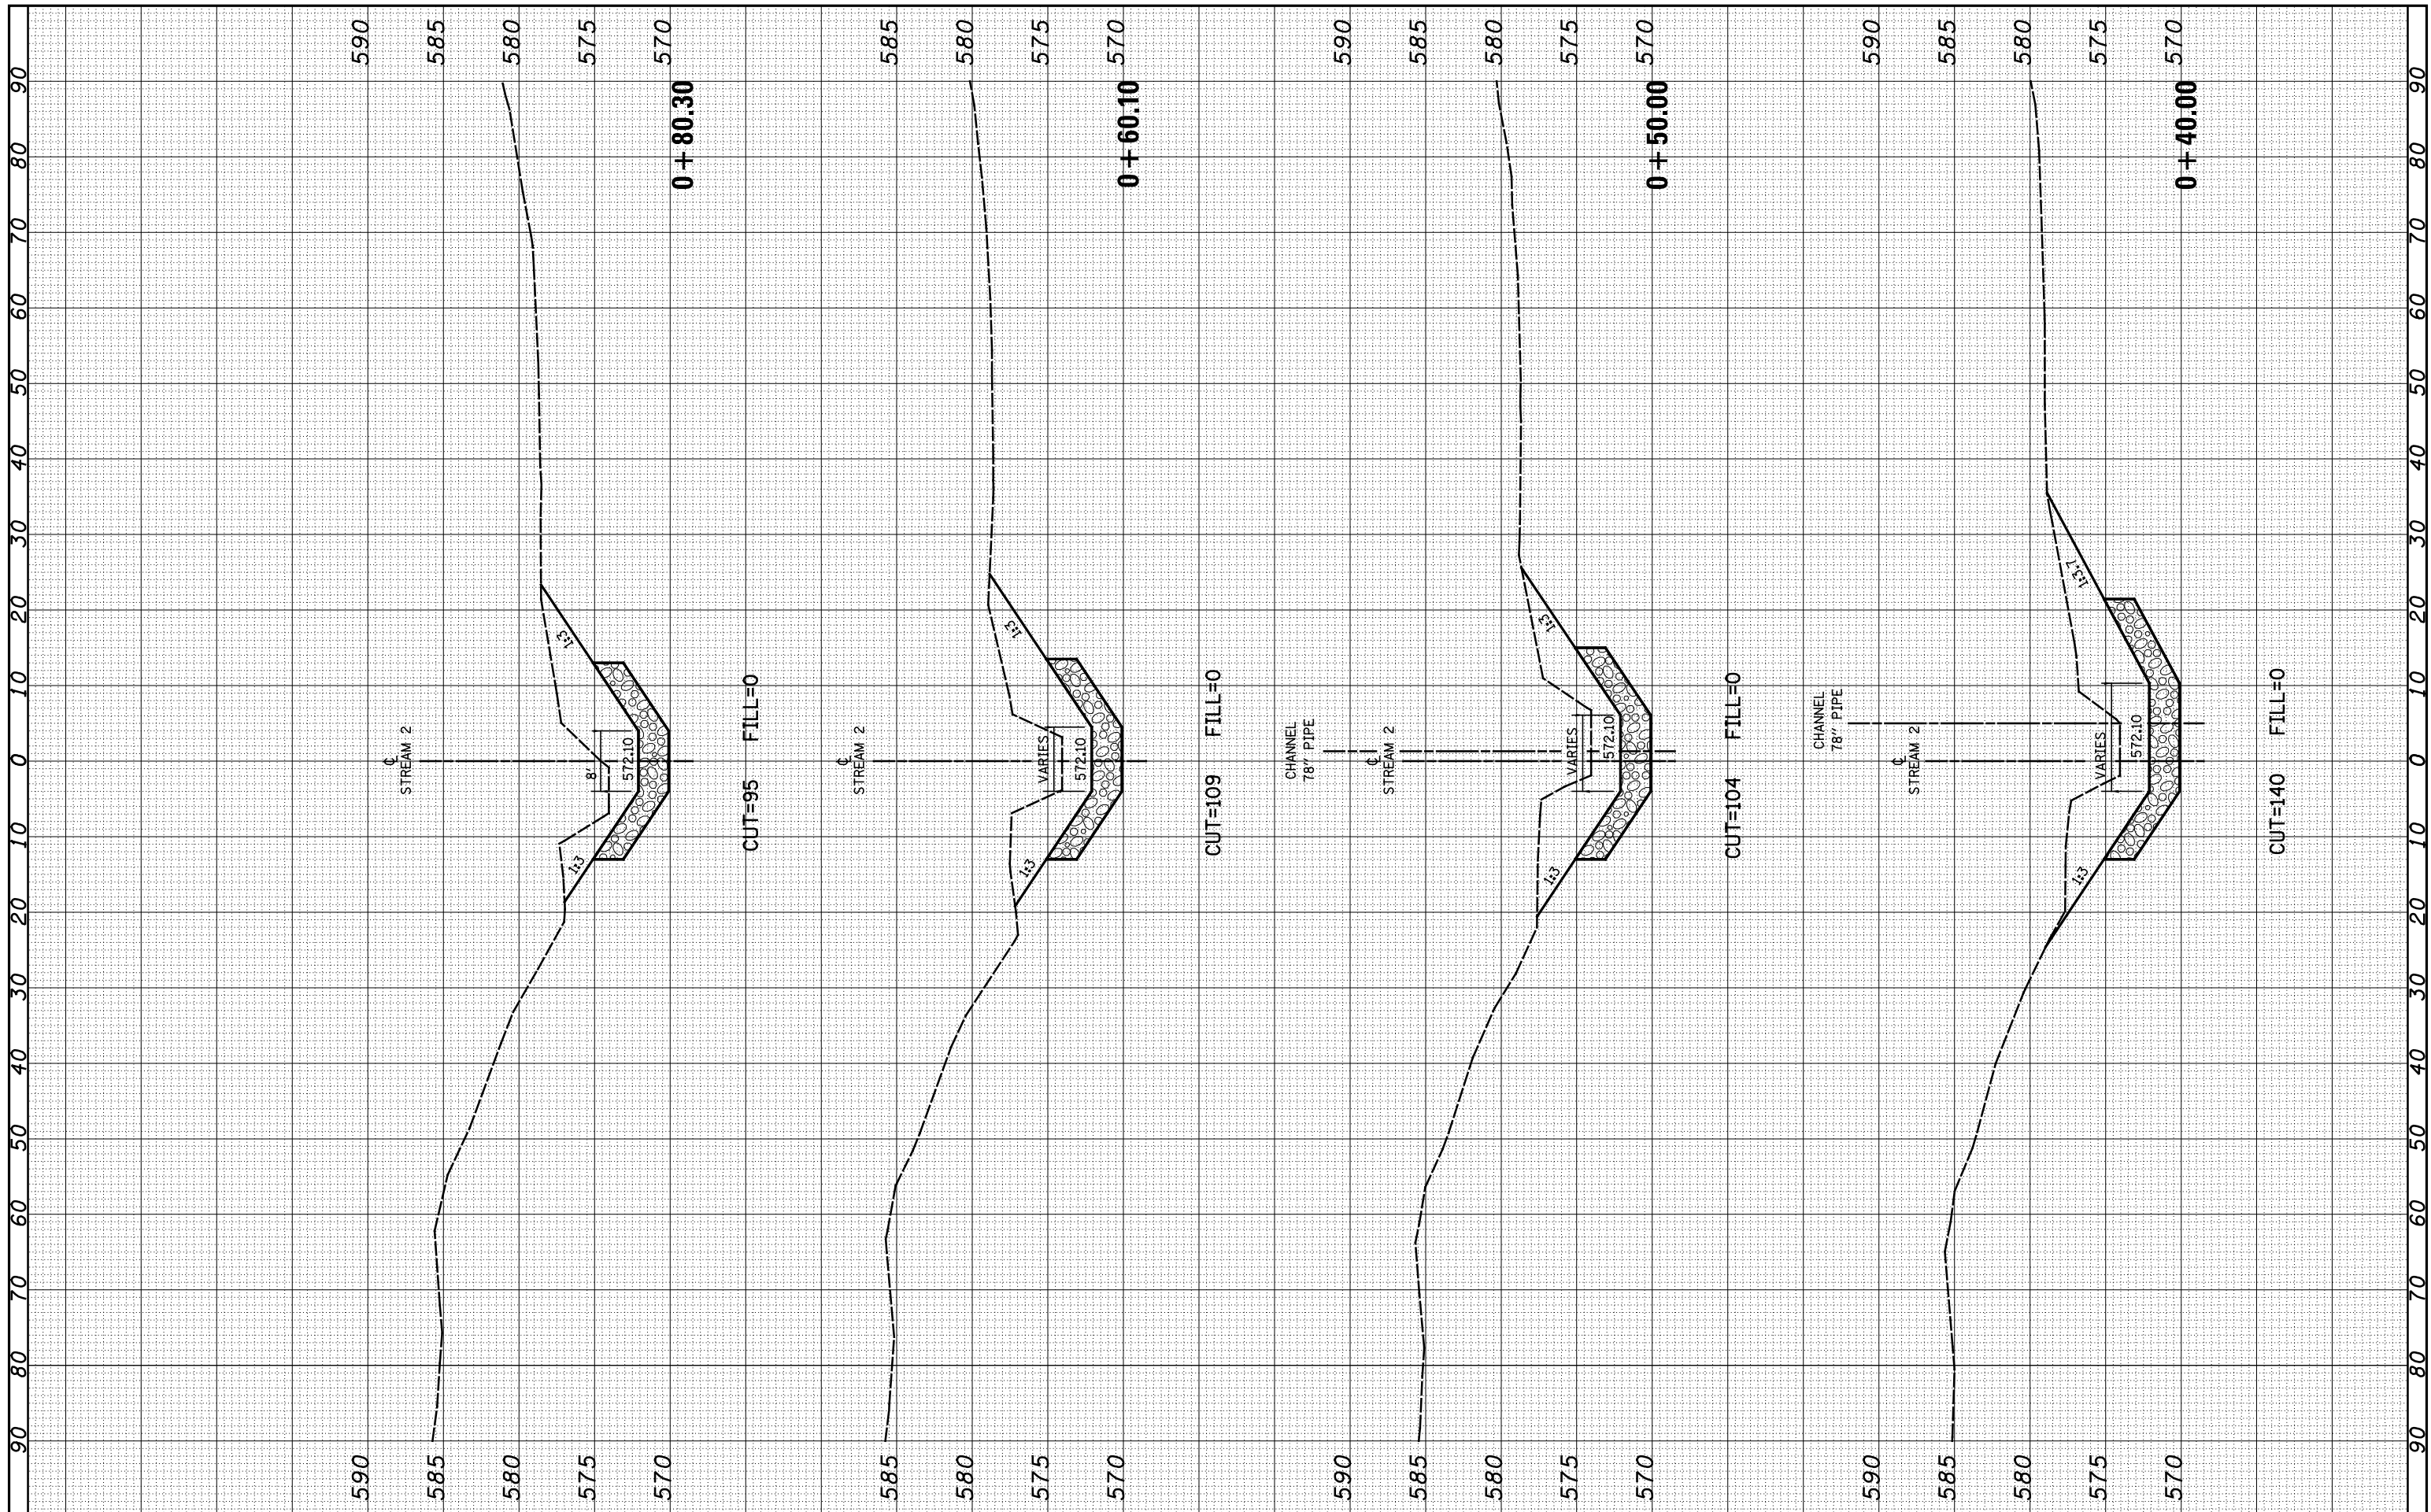

FILE NAME -	USER NAME - *USER*	DESIGNED - JWS	REVISED -
*FILEL*		DRAWN - MAB	REVISED -
		CHECKED - BRM	REVISED -
		DATE -	REVISED -

**STATE OF ILLINOIS  
DEPARTMENT OF TRANSPORTATION**

**CROSS SECTIONS NORTH TRI LEVEL US 45 STREAM 2**

SCALE: 10    SHEET NO. 2 OF 4 SHEETS    STA. +40.00    TO STA. +60.10

F.A.I. RTE. 57/70	SECTION (25-4)R	COUNTY EFFINGHAM	TOTAL SHEETS 1760	SHEET NO. 926
			<b>CONTRACT NO. 74295</b>	
ILLINOIS FED. AID PROJECT				