


BY	DATE
FINAL SURVEY	SURVEYED
NOTE BOOK	PLOTTED
NO.	TEMPLATE
	AREAS
	CHECKED

BY	DATE
ORIGINAL SURVEY	SURVEYED
NOTE BOOK	PLOTTED
NO.	TEMPLATE
	AREAS
	CHECKED

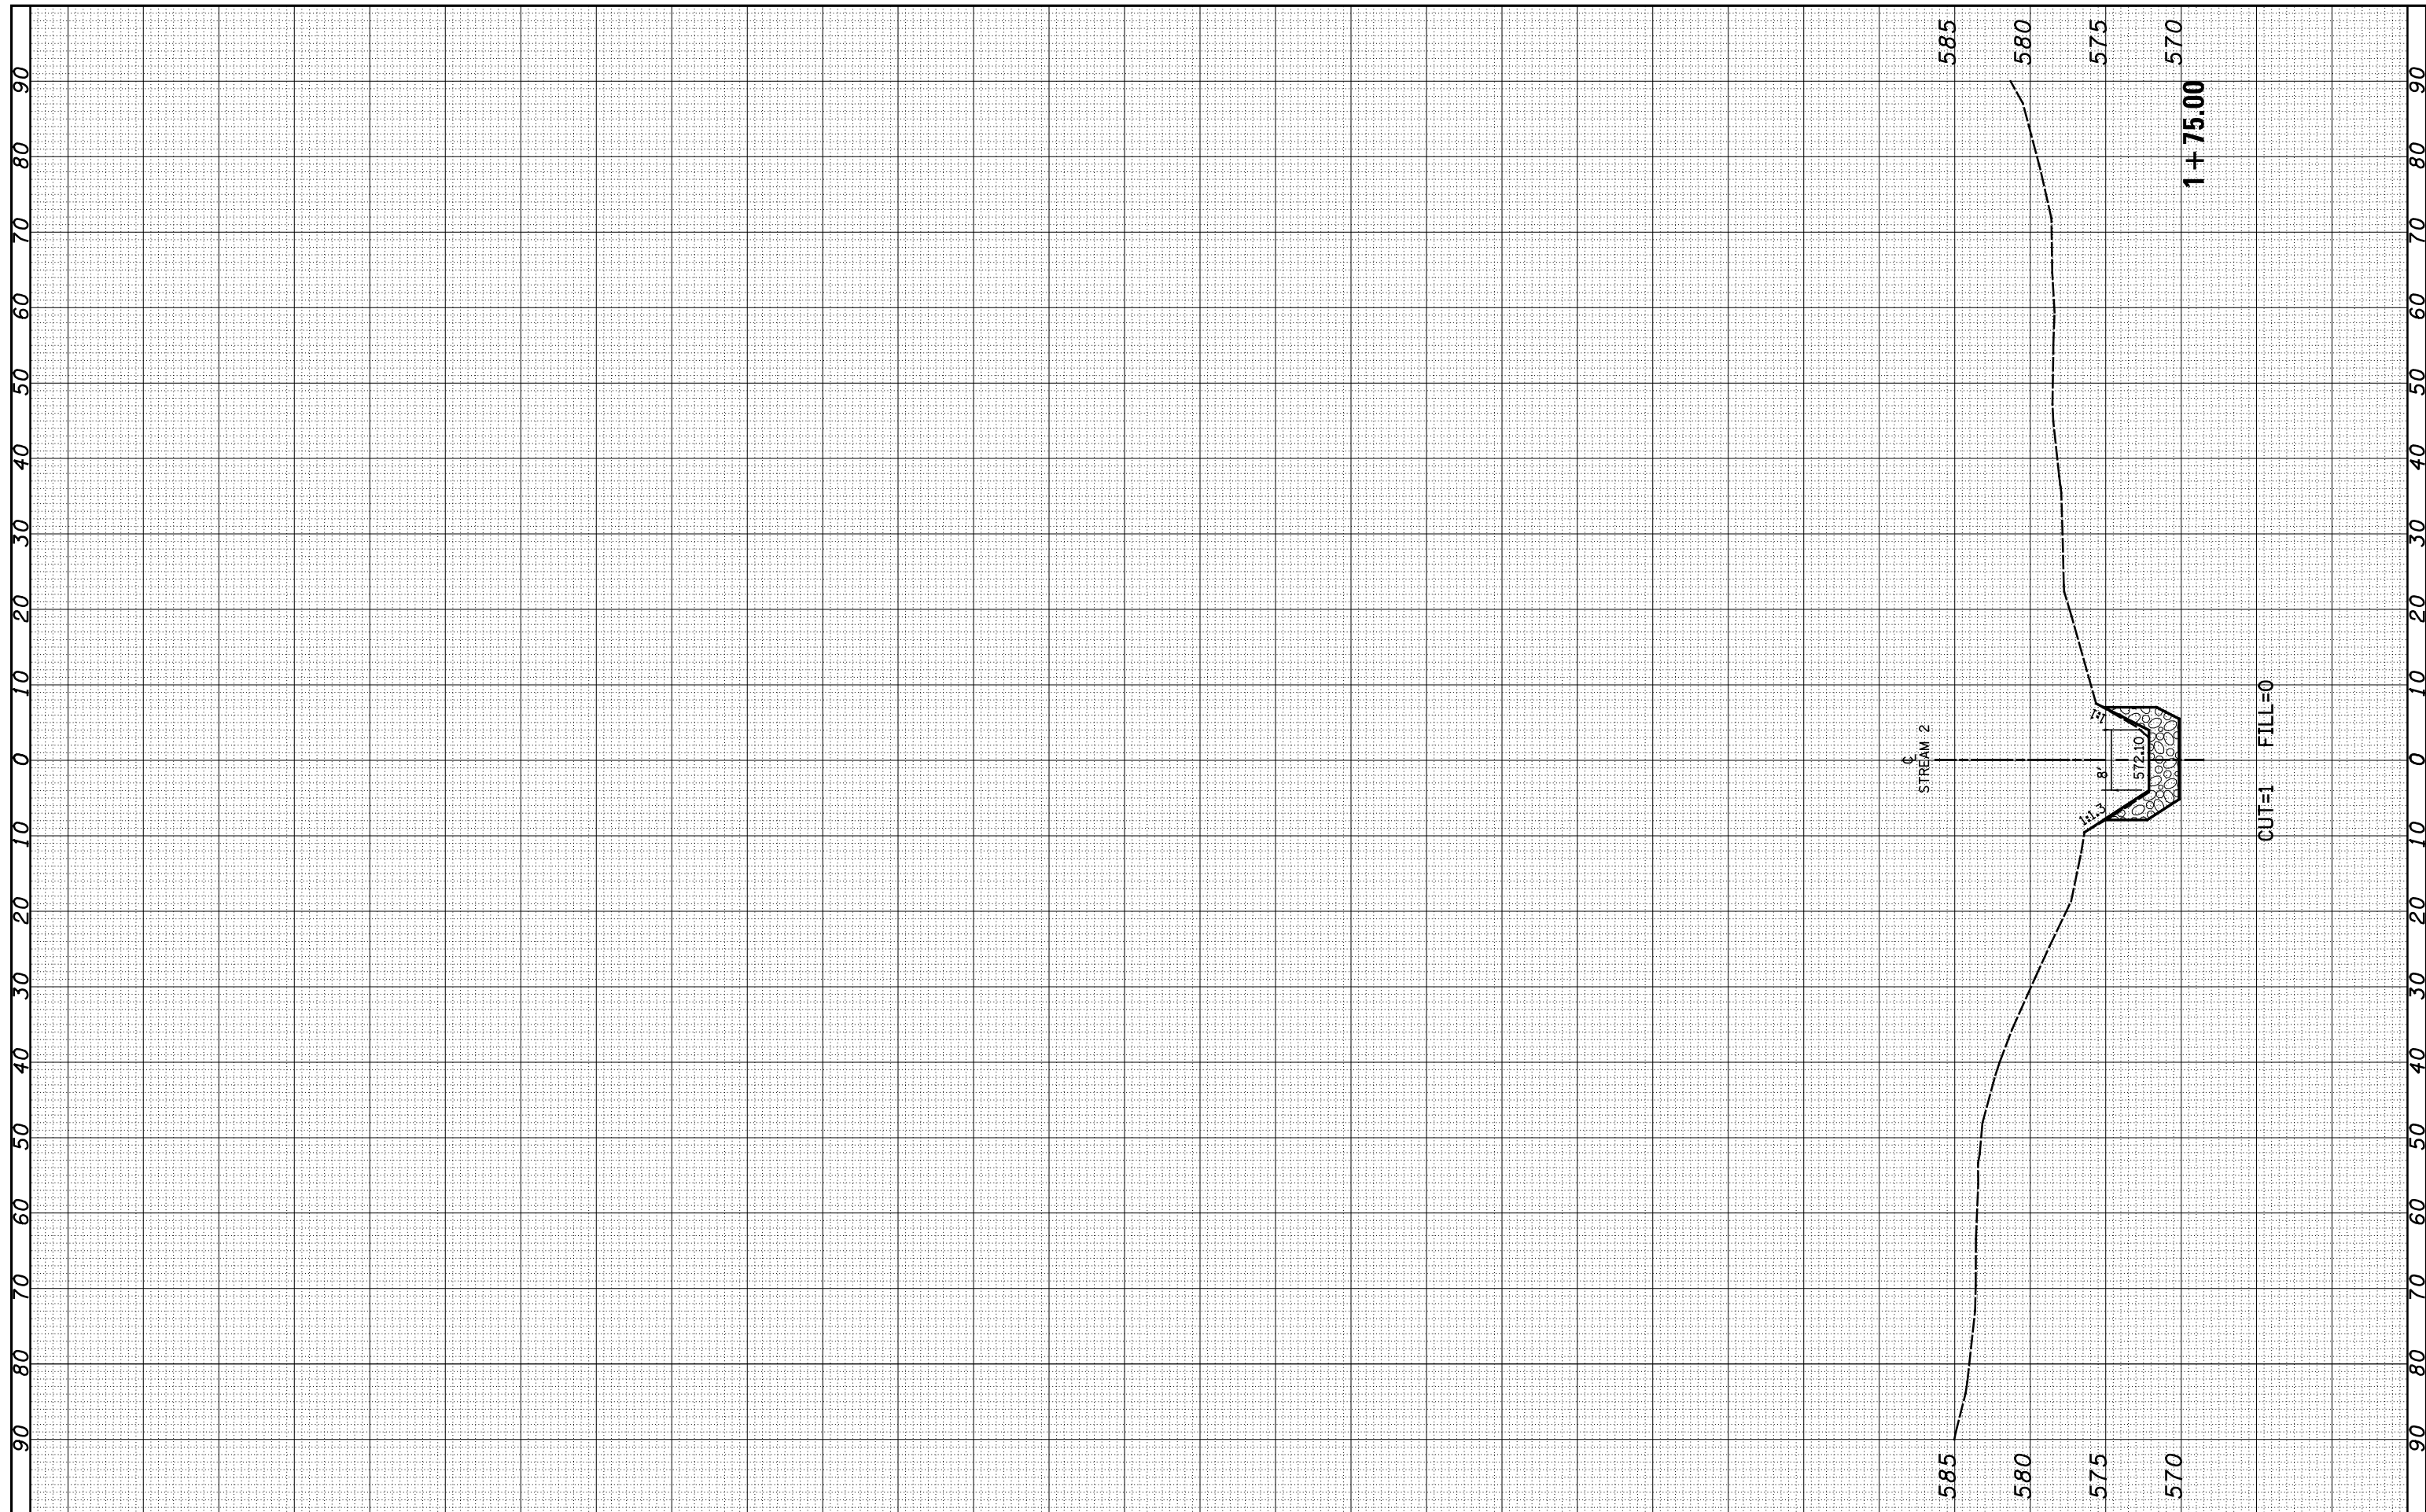

FILE NAME =	USER NAME = *USER*
FILEL	

DESIGNED - JWS	REvised -
DRAWN - MAB	REvised -
CHECKED - BRM	REvised -
DATE -	REvised -

PLOT SCALE = *SCALE*
PLOT DATE = *DATE*

**STATE OF ILLINOIS
DEPARTMENT OF TRANSPORTATION**

CROSS SECTIONS NORTH TRI LEVEL US 45 STREAM 2

SCALE: 10	SHEET NO. 4 OF 4 SHEETS	STA. +90.40	TO STA. 1+00.50
-----------	-------------------------	-------------	-----------------

F.A.I. RTE.	SECTION	COUNTY	TOTAL SHEETS	SHEET NO.
57/70	(25-4)R	EFFINGHAM	1760	928
CONTRACT NO. 74295				
ILLINOIS FED. AID PROJECT				