


DATE	
BY	
SURVEYED	
PLOTTED	
TEMPLATE	
NOTE BOOK	
AREAS CHECKED	
NO.	

DATE	
BY	
SURVEYED	
PLOTTED	
TEMPLATE	
NOTE BOOK	
AREAS CHECKED	
NO.	

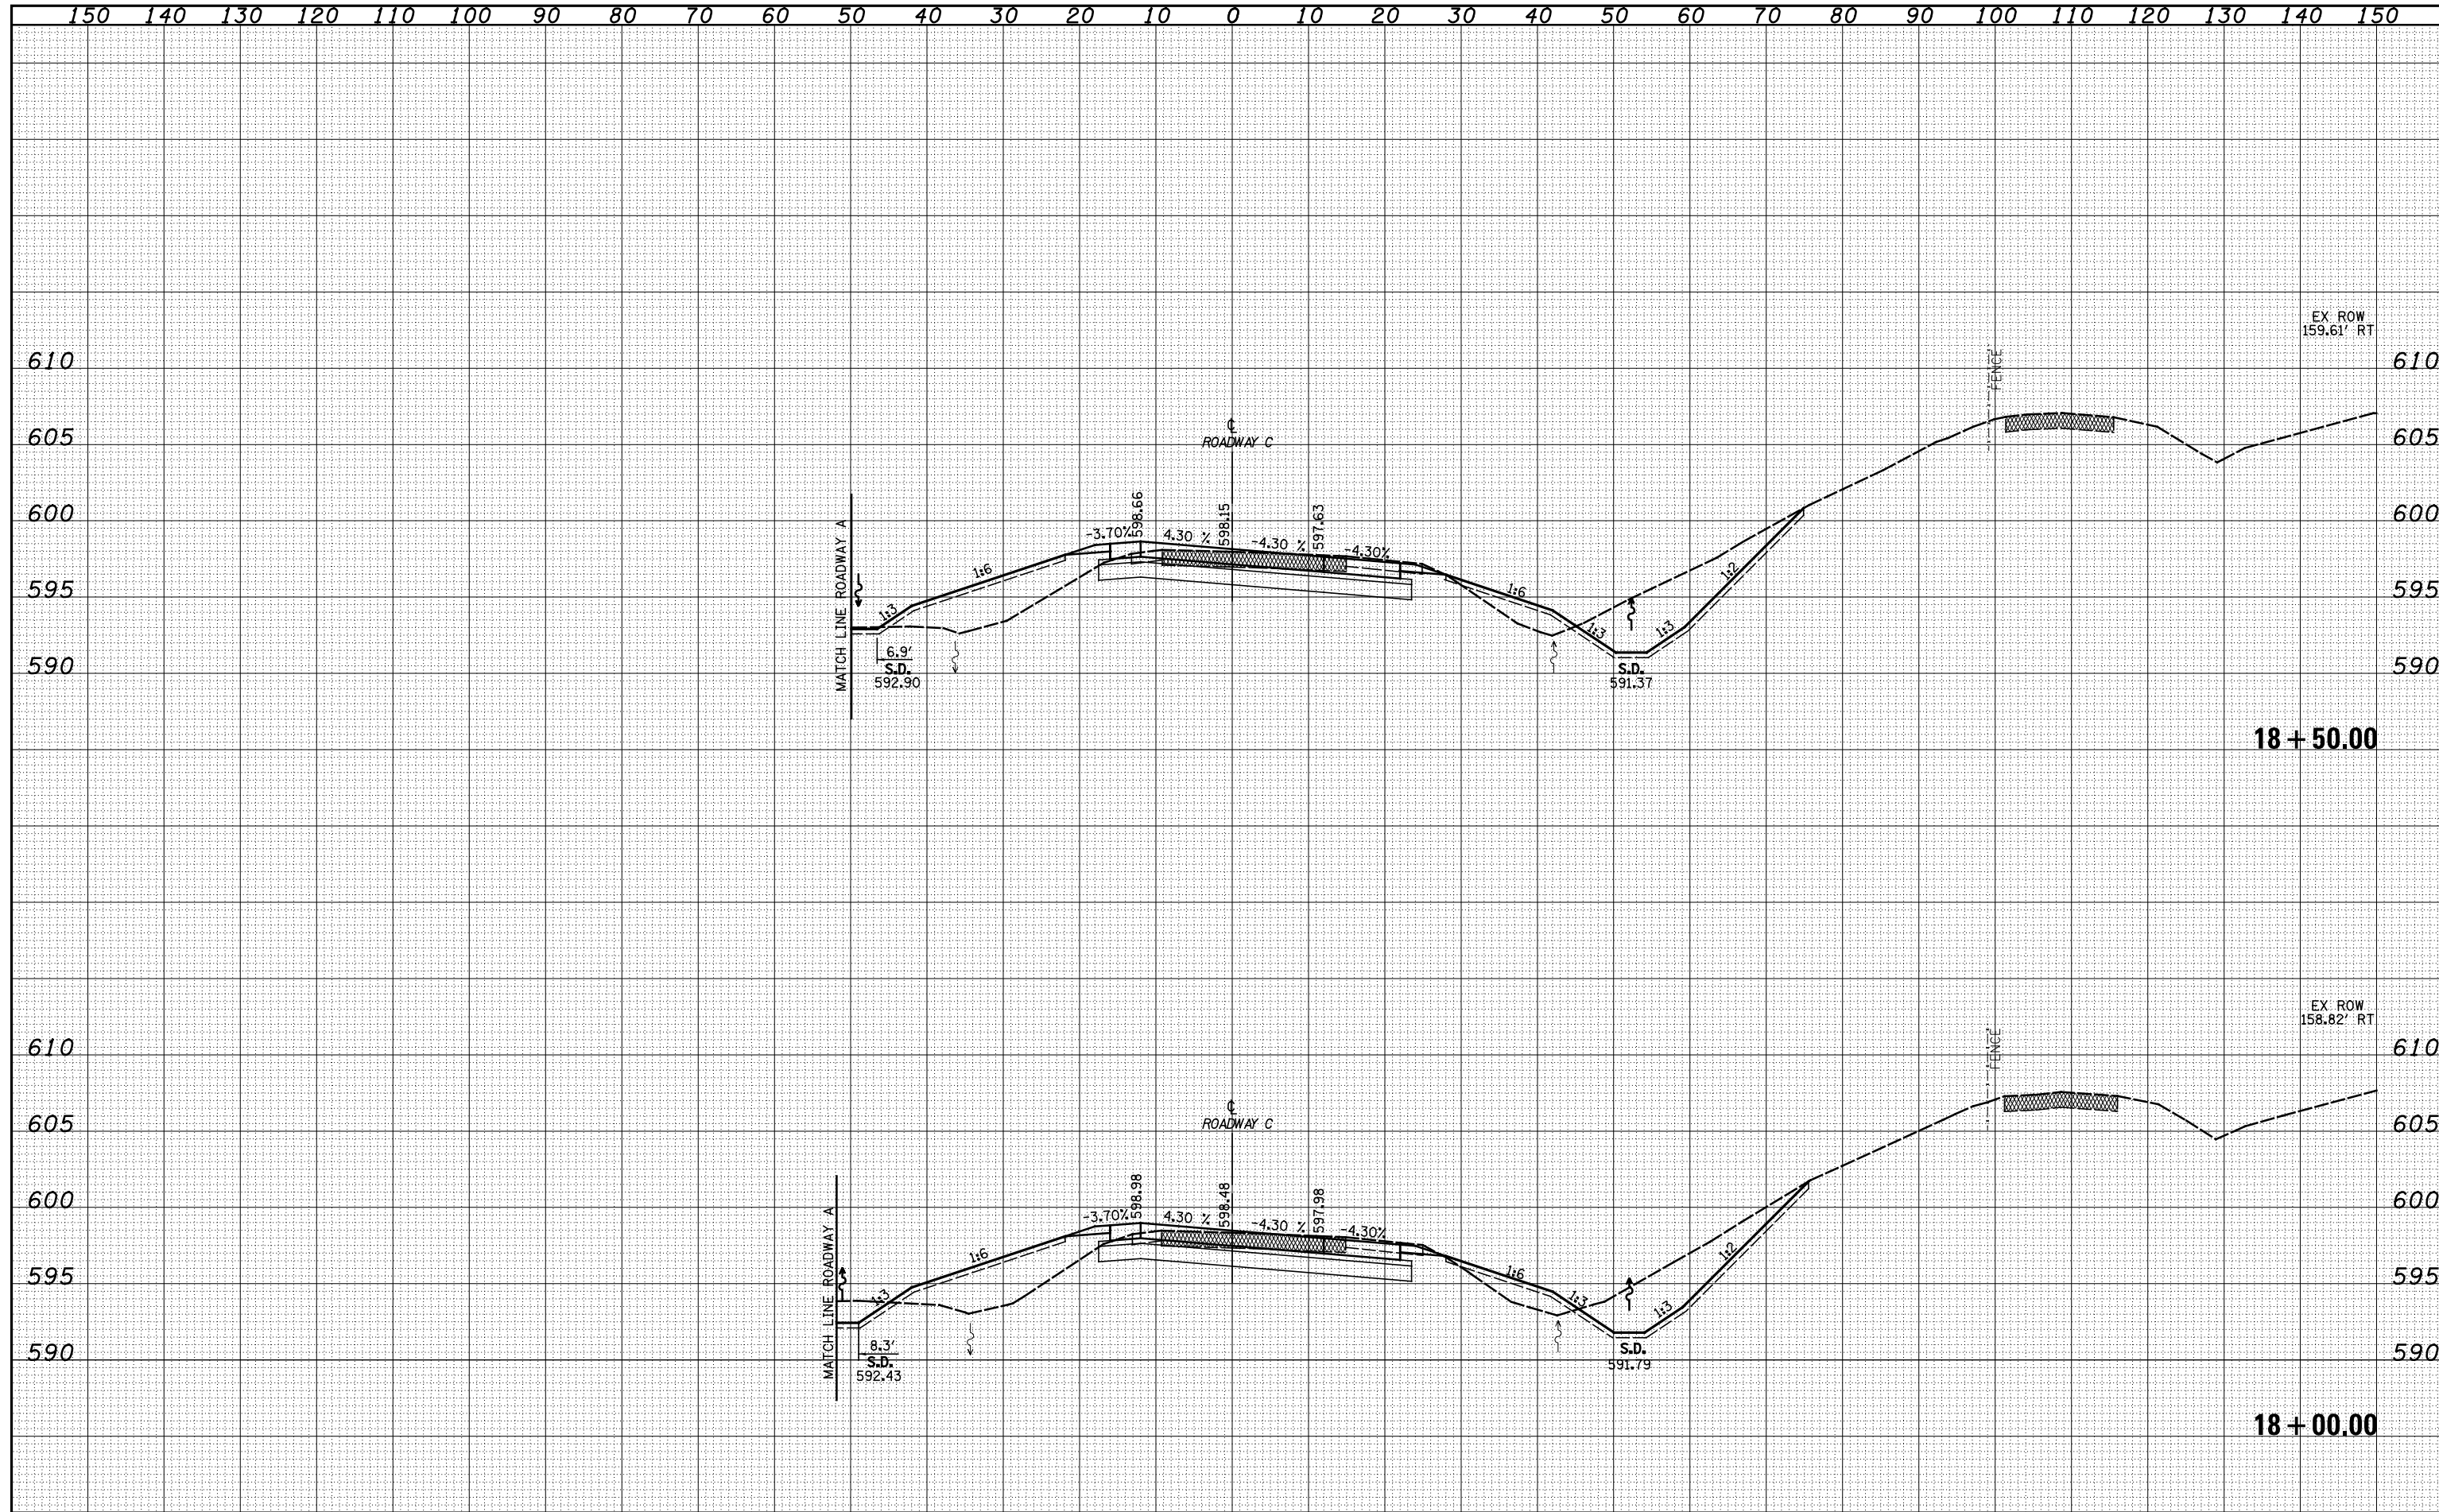

FILE NAME =	USER NAME = *USER*	DESIGNED - JWS	REVISED -	STATE OF ILLINOIS DEPARTMENT OF TRANSPORTATION	CROSS SECTIONS NORTH TRI LEVEL - ROADWAY C		F.A.T. RTE.	SECTION	COUNTY	TOTAL SHEETS	SHEET NO.	
S:\Projects\43-00072.57-70.dwg\117000.dwg		DRAWN - SGK	REVISED -		SCALE: 1"=10'	SHEET NO. 9 OF 16 SHEETS	STA. 18+00.00 TO STA. 18+50.00	57/70	(25-4)R	EFFINGHAM	1760	998
		CHECKED - BRM	REVISED -					CONTRACT NO. 74295				
		DATE - 3-25-08	REVISED -		FED. ROAD DIST. NO. ILLINOIS FED. AID PROJECT							