


DATE	
BY	
FINAL SURVEY	SURVEYED
NOTE BOOK	PLOTTED
NO.	AREAS CHECKED

DATE	
BY	
ORIGINAL SURVEY	SURVEYED
NOTE BOOK	PLOTTED
NO.	AREAS CHECKED

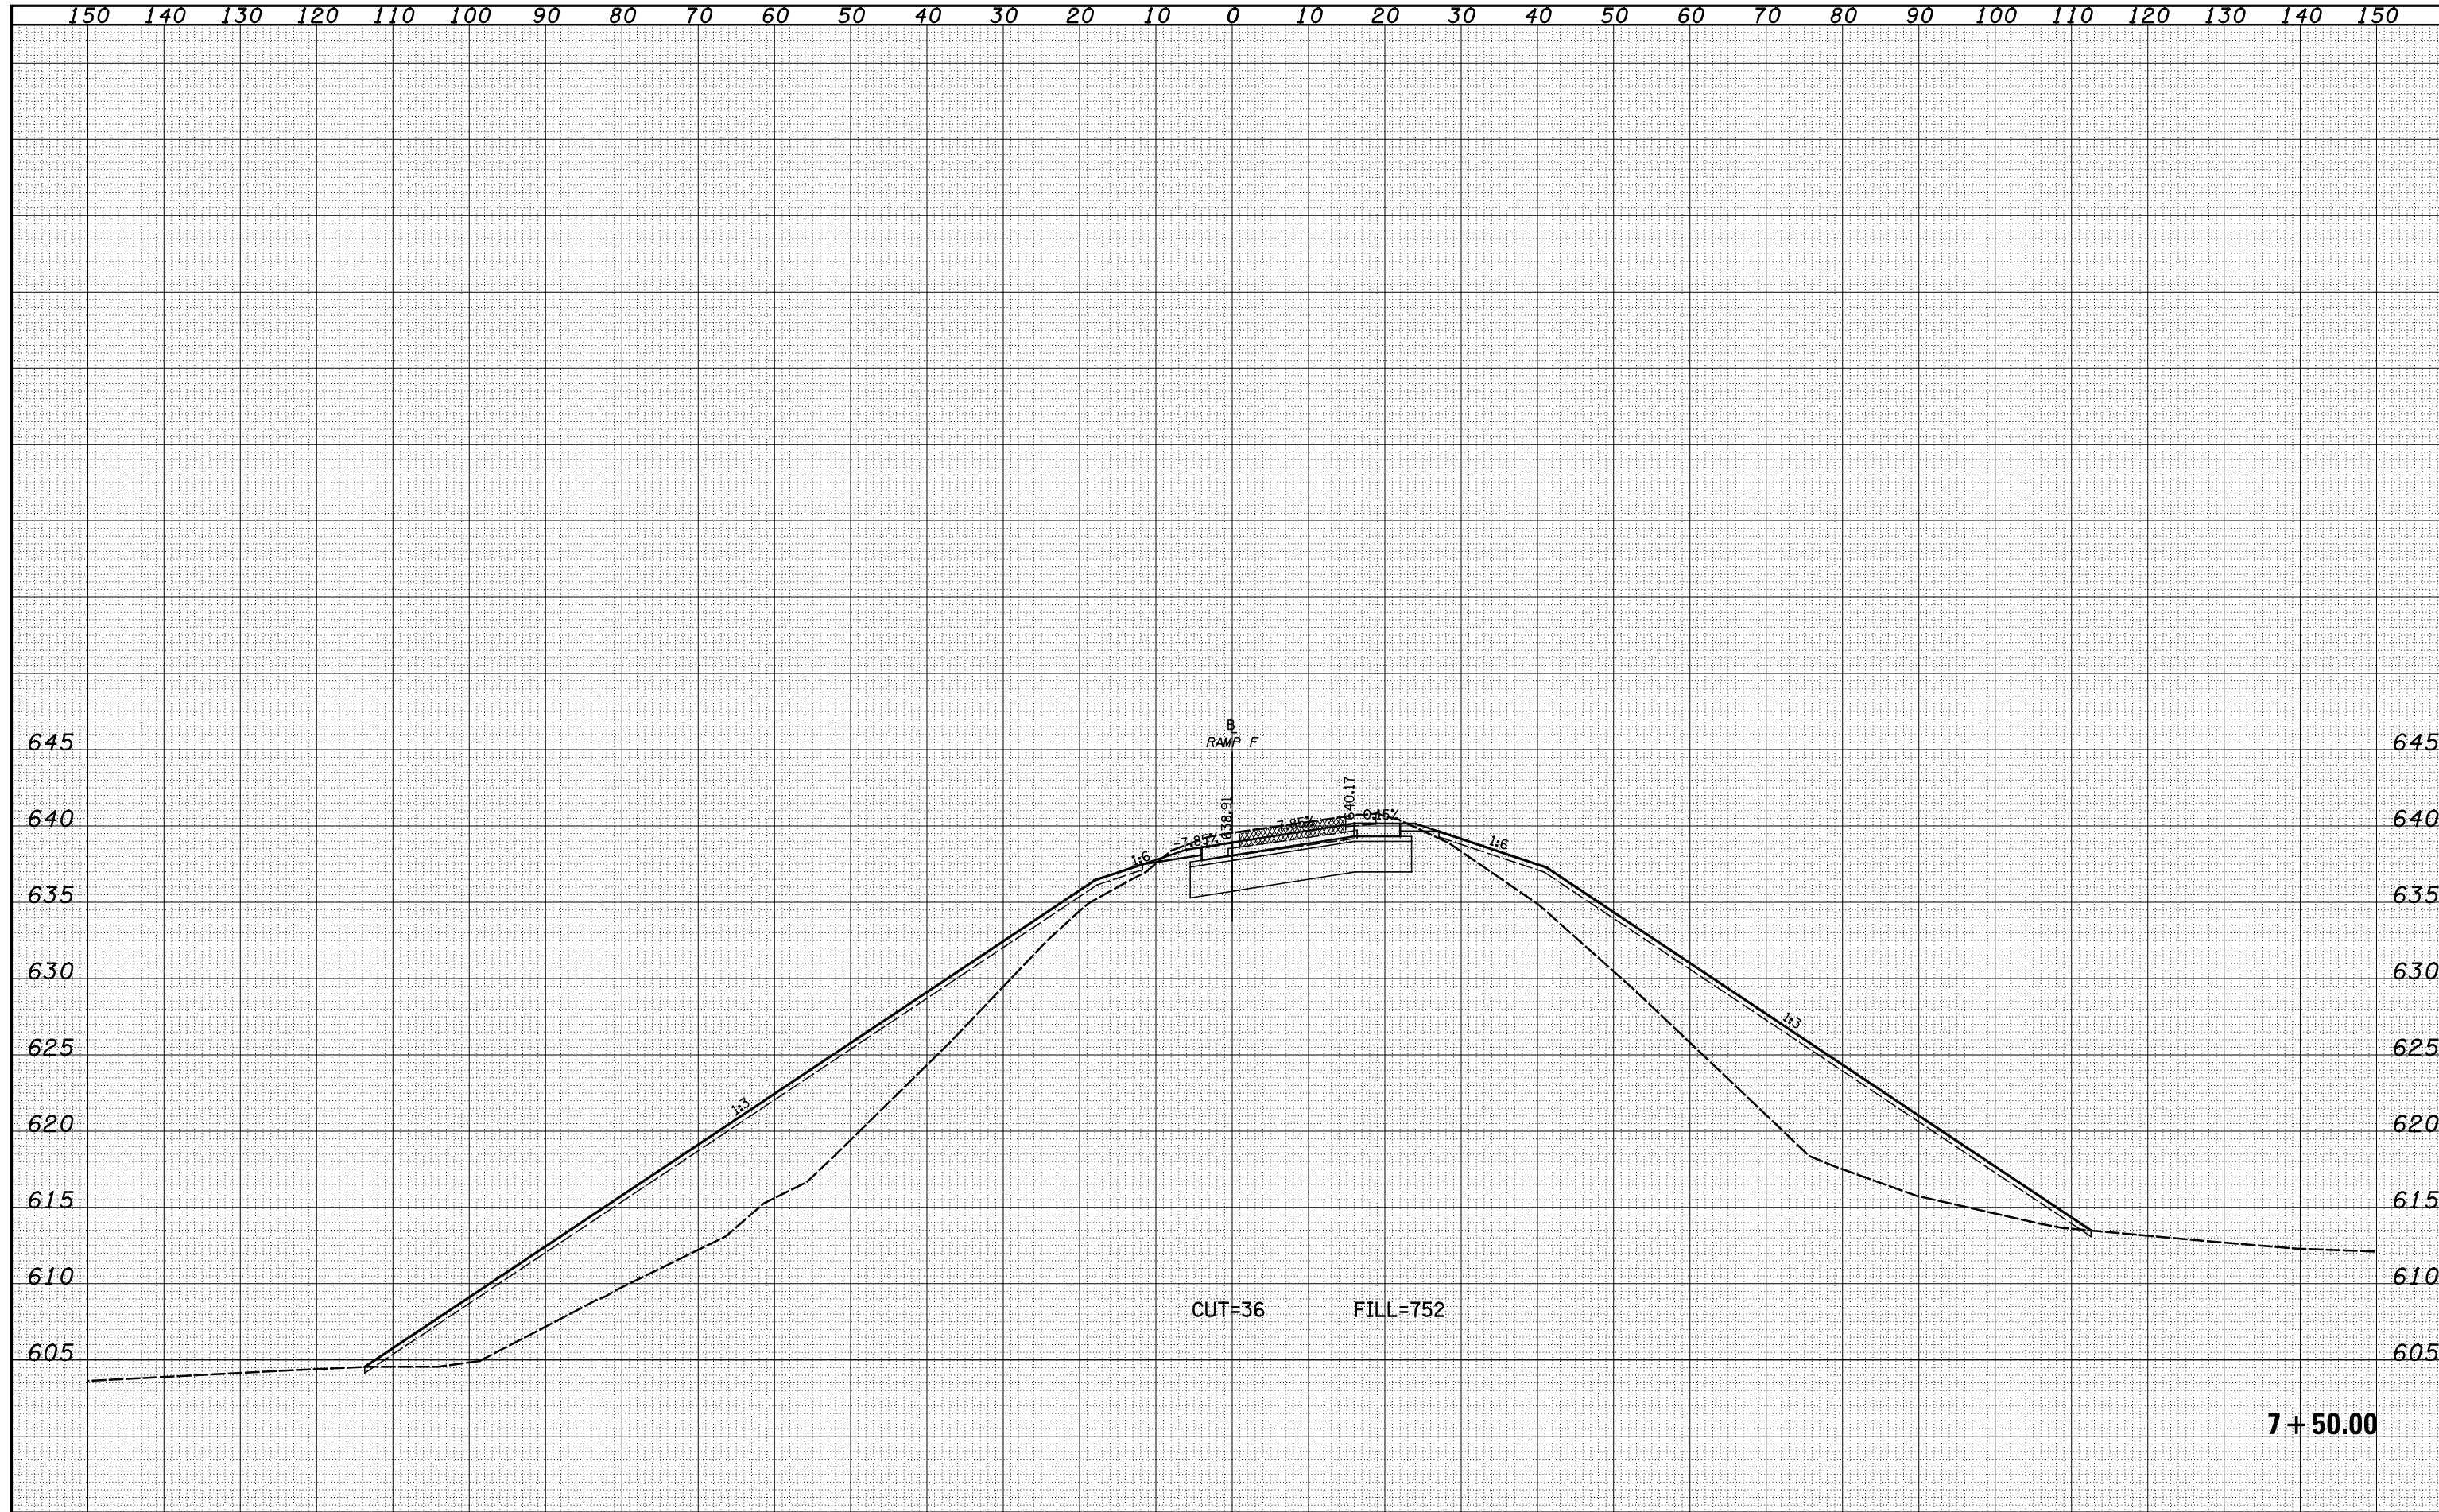

FILE NAME =	USER NAME = *USER*	DESIGNED - JWS	REVISÉ -	STATE OF ILLINOIS DEPARTMENT OF TRANSPORTATION	CROSS SECTIONS NORTH TRI LEVEL - RAMP F			F.A.I. RTE.	SECTION	COUNTY	TOTAL SHEETS	SHEET NO.
S:\Projects\03-00072-57-70\dp\11\Ink\versh\1700ff.dgn		DRAWN - SGK	REVISÉ -		SCALE: 1"=10'	SHEET NO. 3 OF 11 SHEETS	STA. 7+50.00 TO STA. 7+50.00	57/70	(25-4)R	EFFINGHAM	1760	1019
		CHECKED - BRM	REVISÉ -					CONTRACT NO. 74295				
		DATE - 3-25-08	REVISÉ -					FED. ROAD DIST. NO. ILLINOIS FED. AID PROJECT				