


DATE	
BY	
SURVEYED	
PLOTTED	
TEMPLATE	
AREAS	
AREAS	
CHECKED	
NO.	

DATE	
BY	
SURVEYED	
PLOTTED	
TEMPLATE	
AREAS	
AREAS	
CHECKED	
NO.	

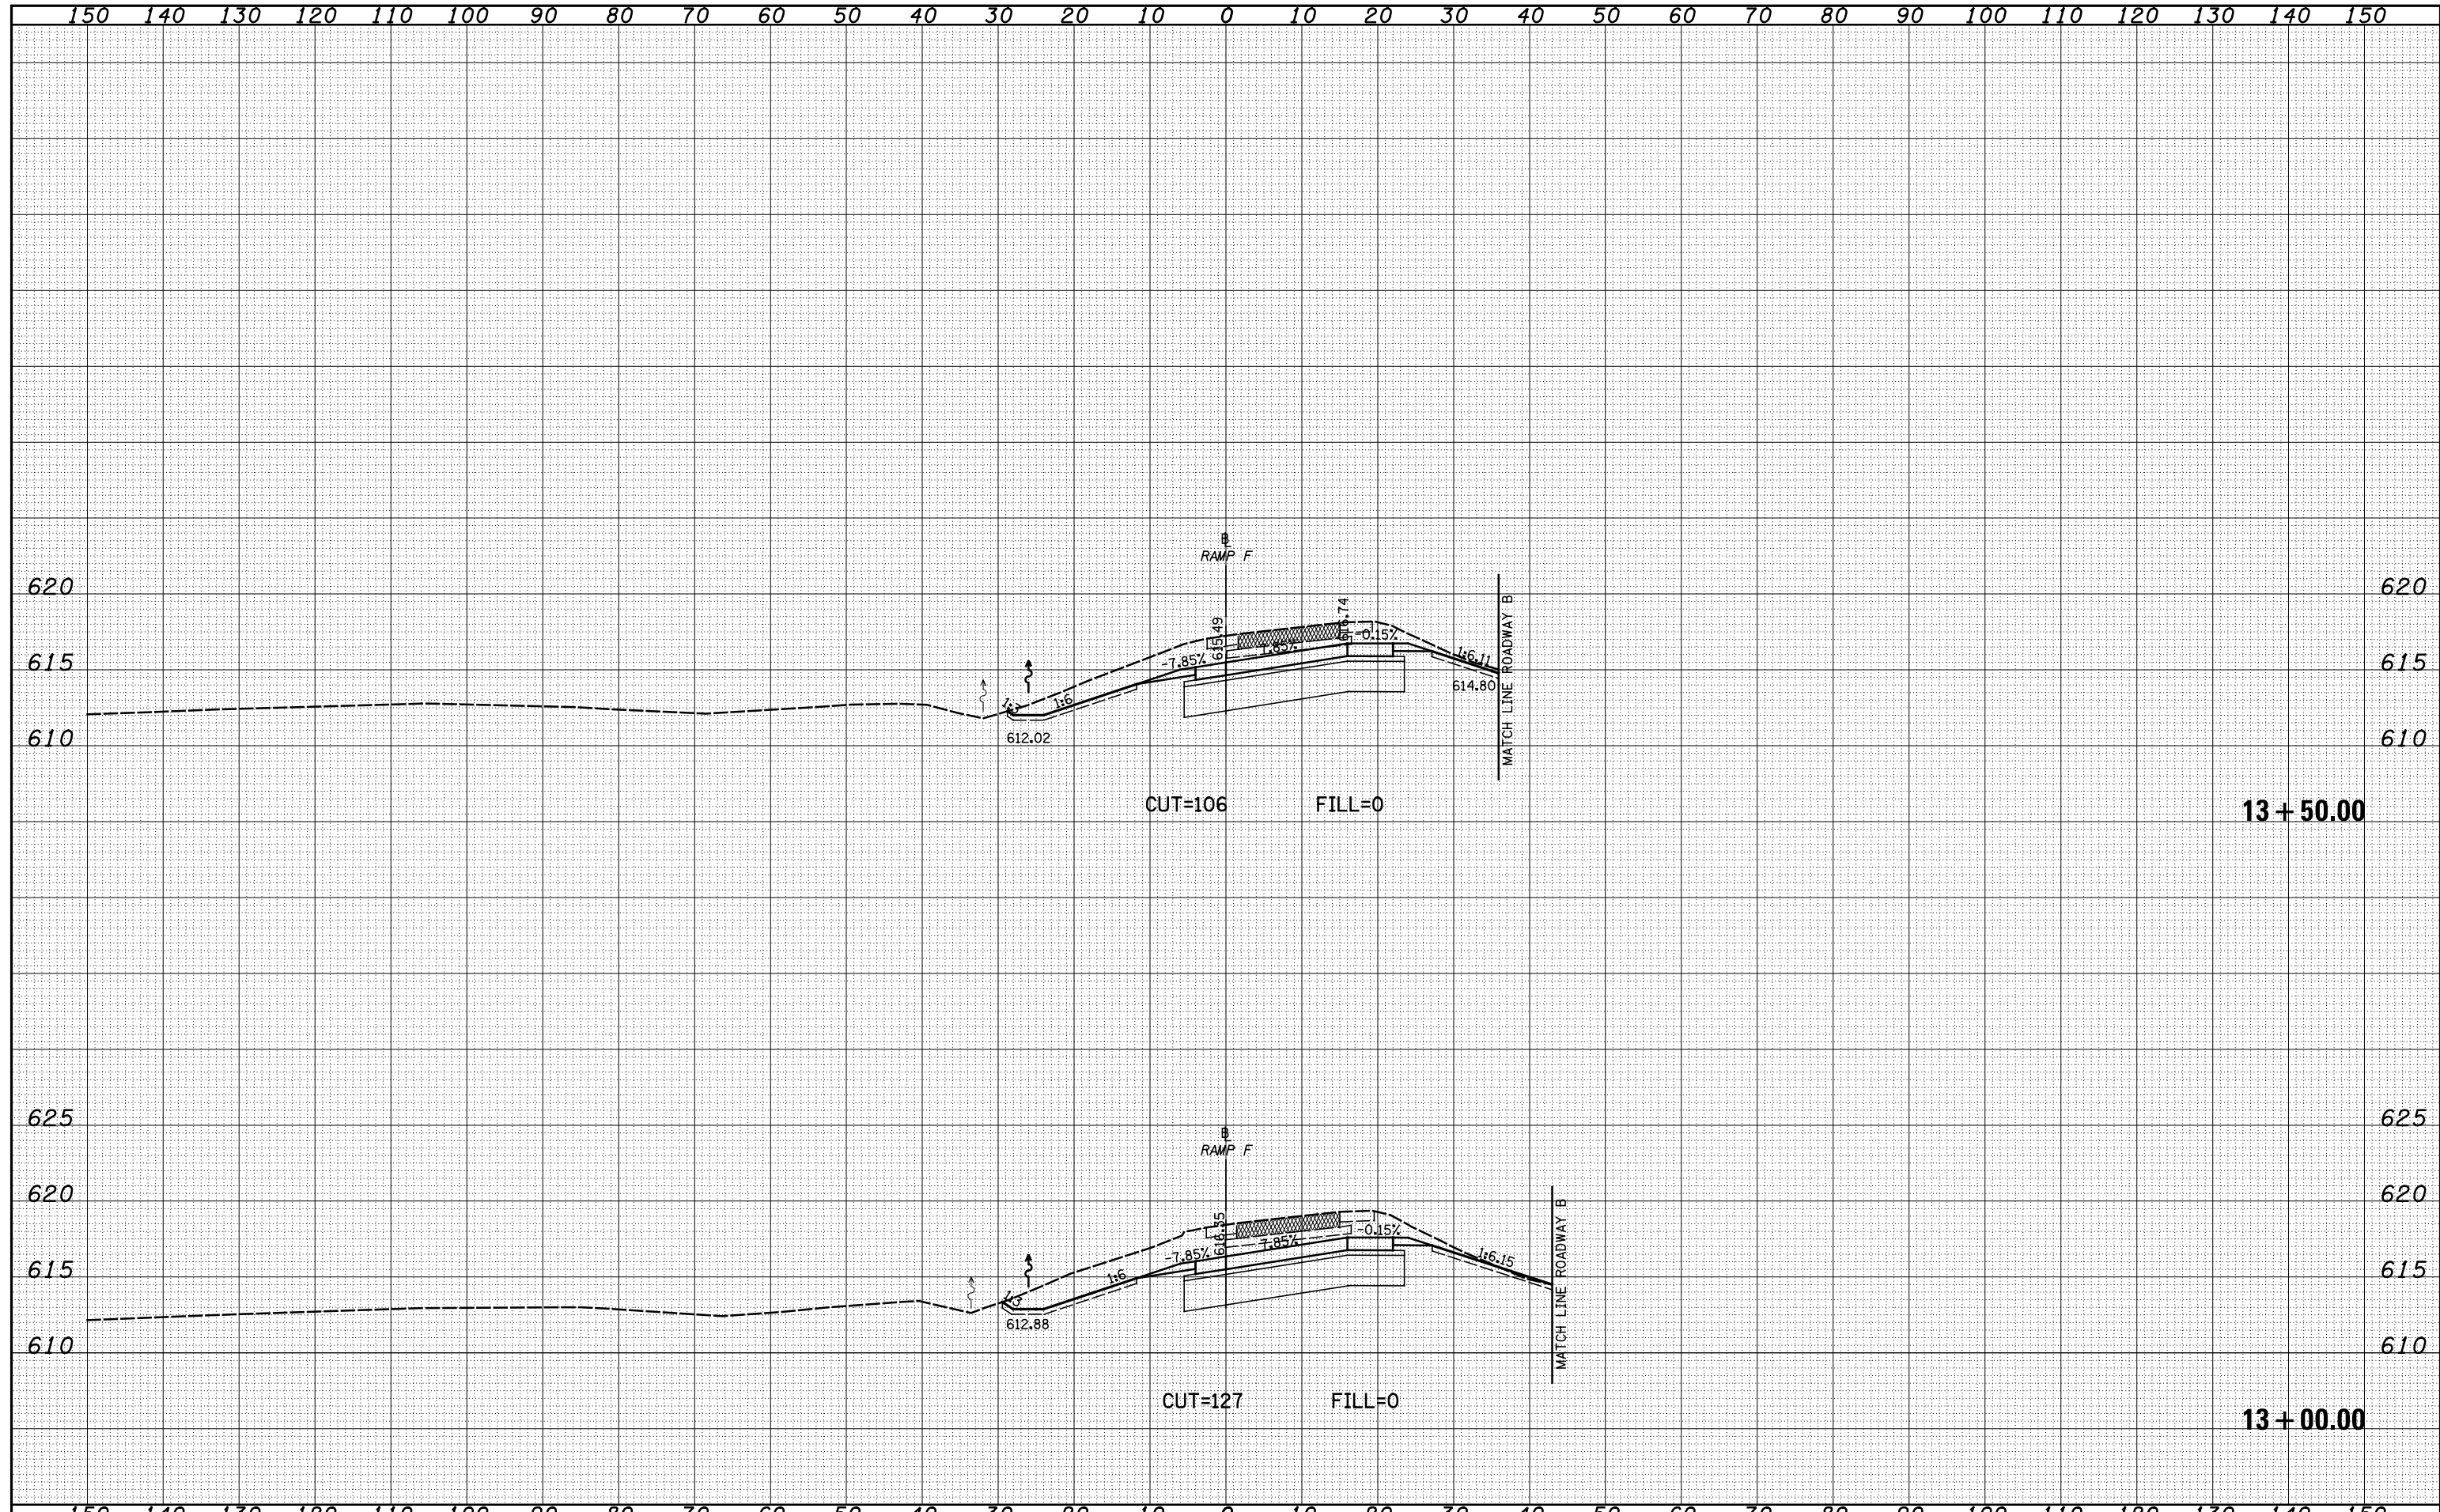

FILE NAME =	USER NAME = *USER*	DESIGNED - JWS	REVISED -	STATE OF ILLINOIS DEPARTMENT OF TRANSPORTATION	CROSS SECTIONS NORTH TRI LEVEL - RAMP F			F.A.I. RTE.	SECTION	COUNTY	TOTAL SHEETS	SHEET NO.
S:\Projects\43-00072.57-70.dwg\11 In\A\verb\1700ff.dwg		DRAWN - SGK	REVISED -		SCALE: 1"=10'	SHEET NO. 10 OF 11 SHEETS	STA. 13+00.00 TO STA. 13+50.00	57/70	(25-4)R	EFFINGHAM	1760	1026
		CHECKED - BRM	REVISED -									
		DATE - 3-25-08	REVISED -					FED. ROAD DIST. NO.	ILLINOIS	FED. AID PROJECT		