


| | |
|------------------|--|
| DATE | |
| BY | |
| FINISHED SURVEY | |
| PLOTTED TEMPLATE | |
| NOTE BOOK NO. | |
| AREAS CHECKED | |

| | |
|------------------|--|
| DATE | |
| BY | |
| ORIGINAL SURVEY | |
| PLOTTED TEMPLATE | |
| NOTE BOOK NO. | |
| AREAS CHECKED | |

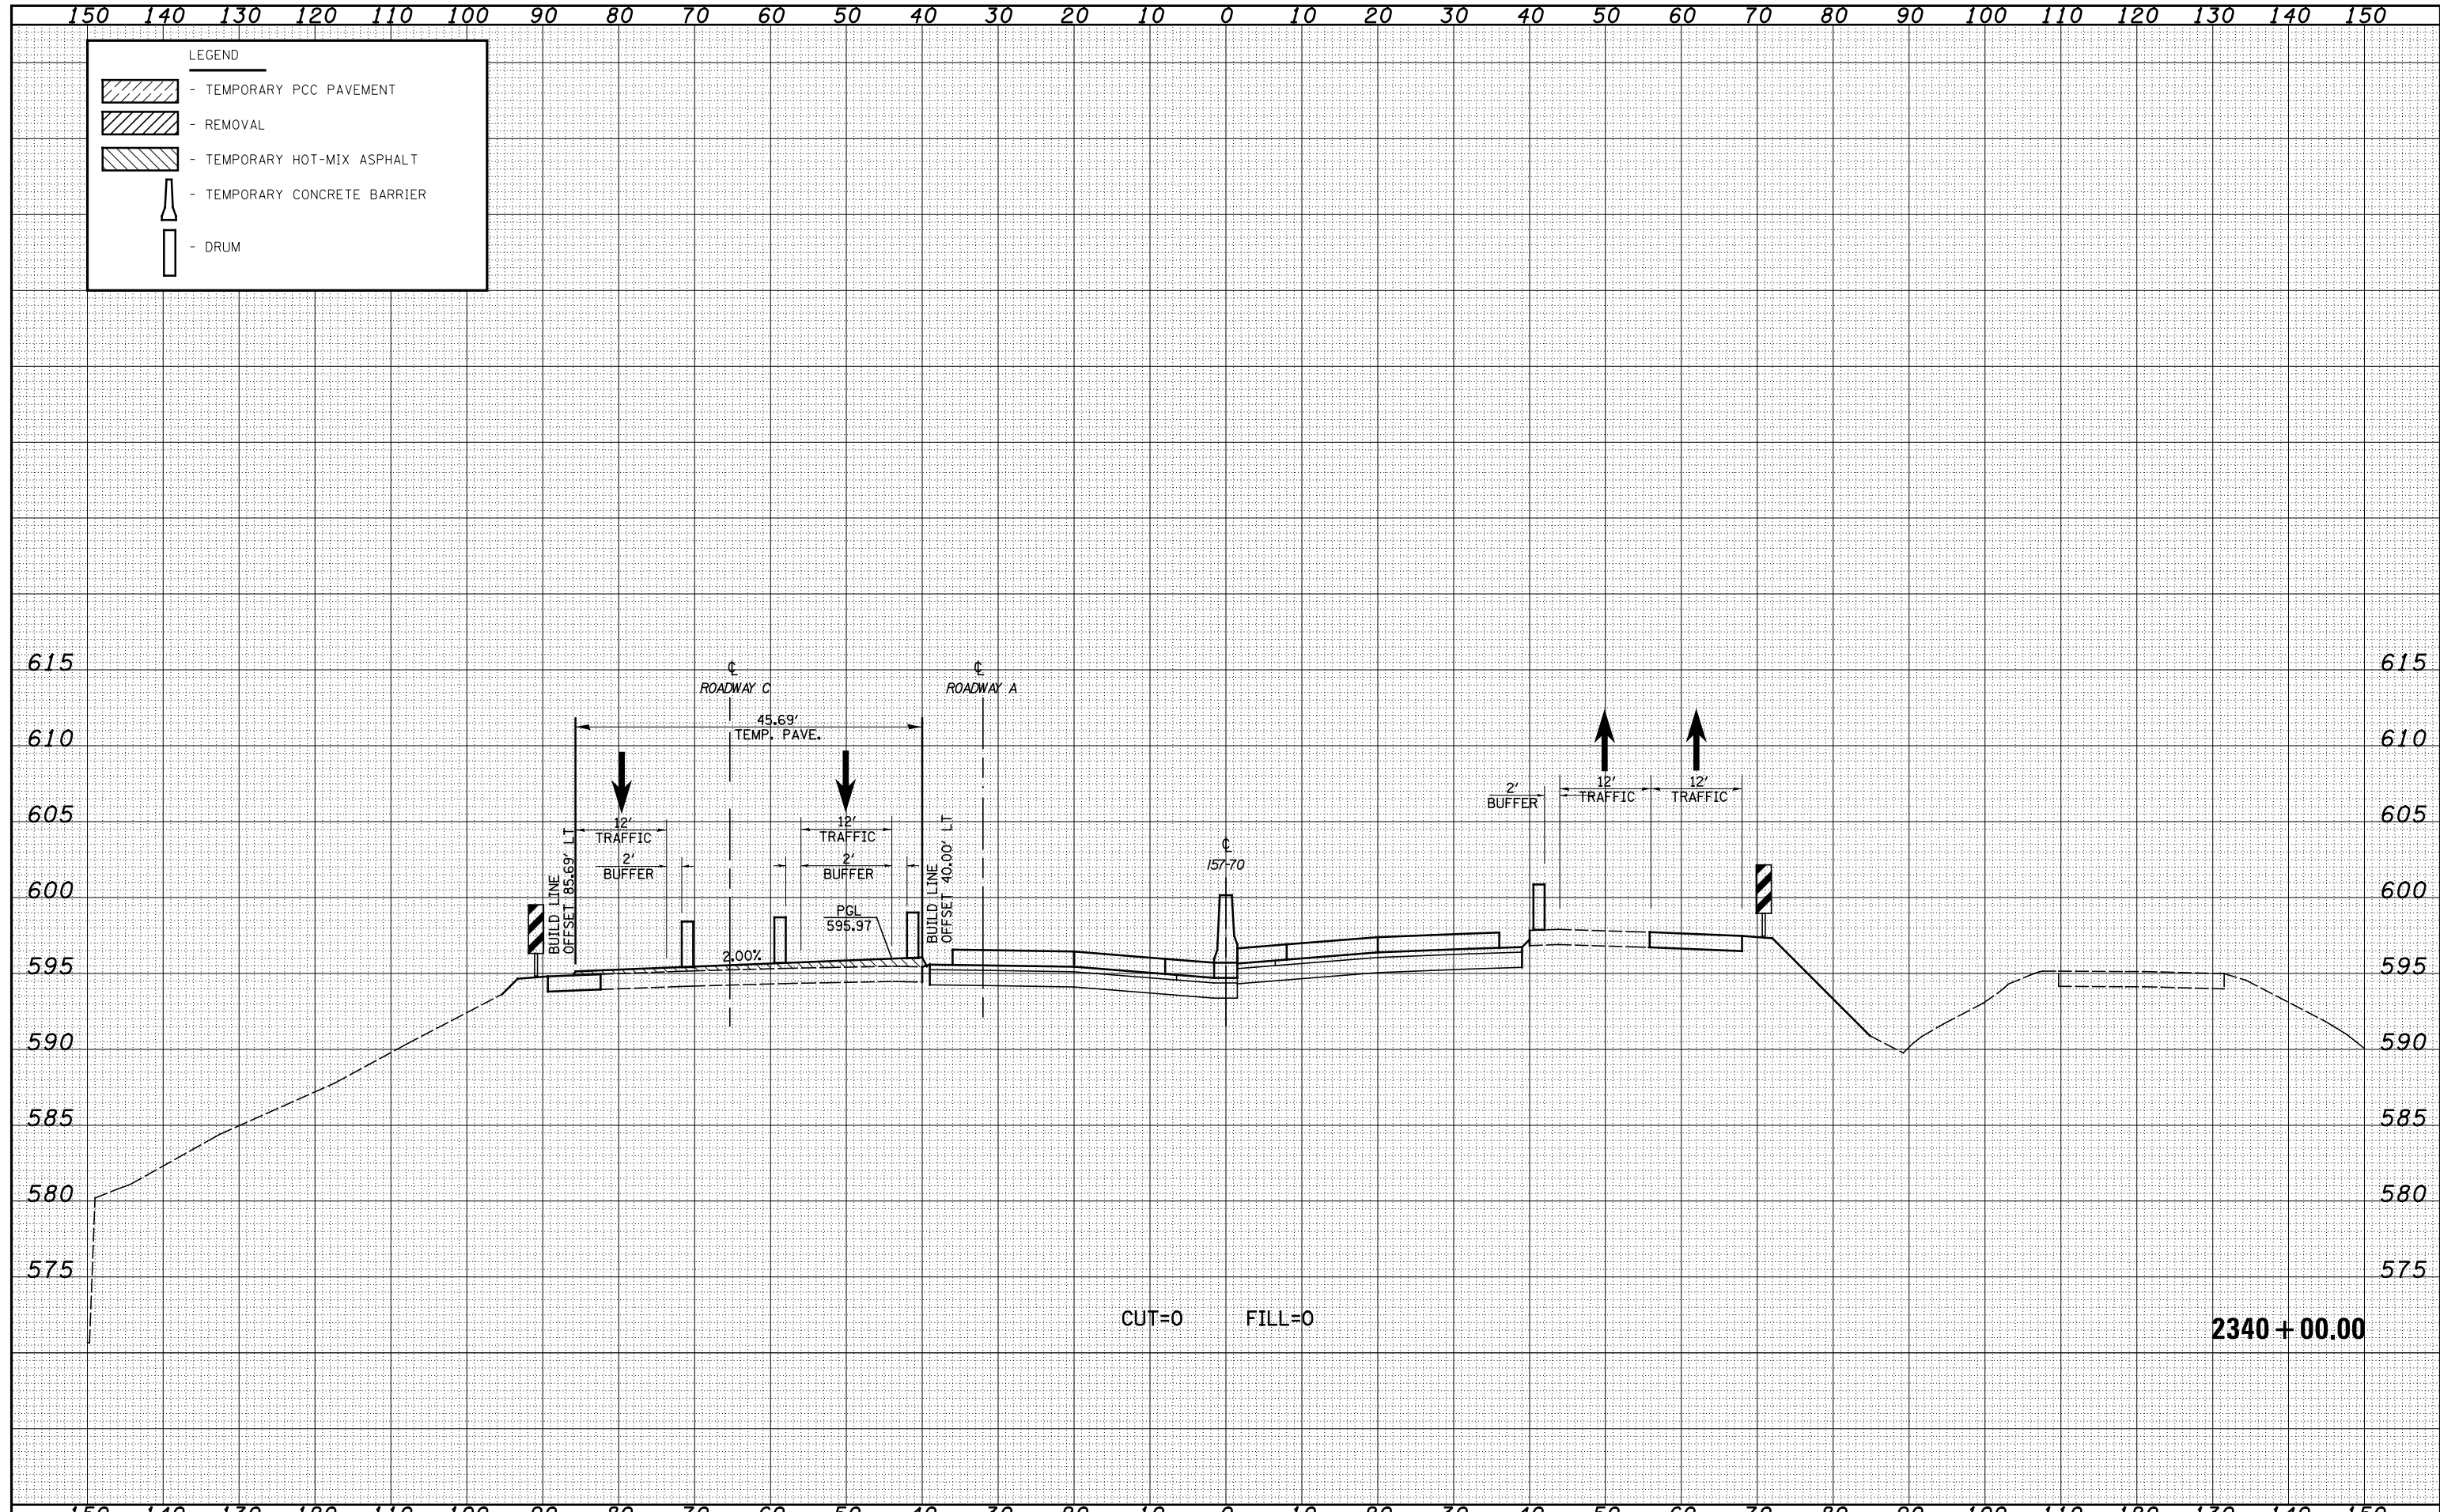

| | | | | | | | | | | | | |
|-----------------------------------------------------------------|---------------------|----------------|------------|-----------------------------------------------------------------|----------------------------------------------------------------------------------|---------|---------------------------|---------------------------|---------|--------|--------------|-----------|
| FILE NAME = | USER NAME = \$USERS | DESIGNED - JWS | REVISSED - | STATE OF ILLINOIS DEPARTMENT OF TRANSPORTATION | MAINTENANCE OF TRAFFIC NORTH TRI LEVEL - 157/70 (STAGE 1B) | | | F.A. RTE. | SECTION | COUNTY | TOTAL SHEETS | SHEET NO. |
| S:\Projects\403-00072-57-70\dgn\Trl\l\ksh_5770_NTri\M01_S16.dgn | | DRAWN - LEC | REVISSED - | | 57/70 | (23-4)R | EFFINGHAM | 1760 | 1168 | | | |
| PLOT SCALE = \$SCALE* | | CHECKED - BRM | REVISSED - | | SCALE: 1"=10' SHEET NO. 29 OF 31 SHEETS STA. 2340+00.00 TO STA. 2340+00.00 | | | CONTRACT NO. 74295 | | | | |
| PLOT DATE = \$DATE* | | DATE - | REVISSED - | | FED. ROAD DIST. NO. | | ILLINOIS FED. AID PROJECT | | | | | |