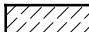

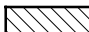





150 140 130 120 110 100 90 80 70 60 50 40 30 20 10 0 10 20 30 40 50 60 70 80 90 100 110 120 130 140 150

LEGEND

-  - TEMPORARY PCC PAVEMENT
-  - REMOVAL
-  - TEMPORARY HOT-MIX ASPHALT
-  - TEMPORARY CONCRETE BARRIER
-  - DRUM

DATE	
BY	
FINISHED SURVEY	
PLOTTED	
NOTE BOOK	
AREAS CHECKED	

DATE	
BY	
ORIGINAL SURVEY	
PLOTTED	
NOTE BOOK	
AREAS CHECKED	

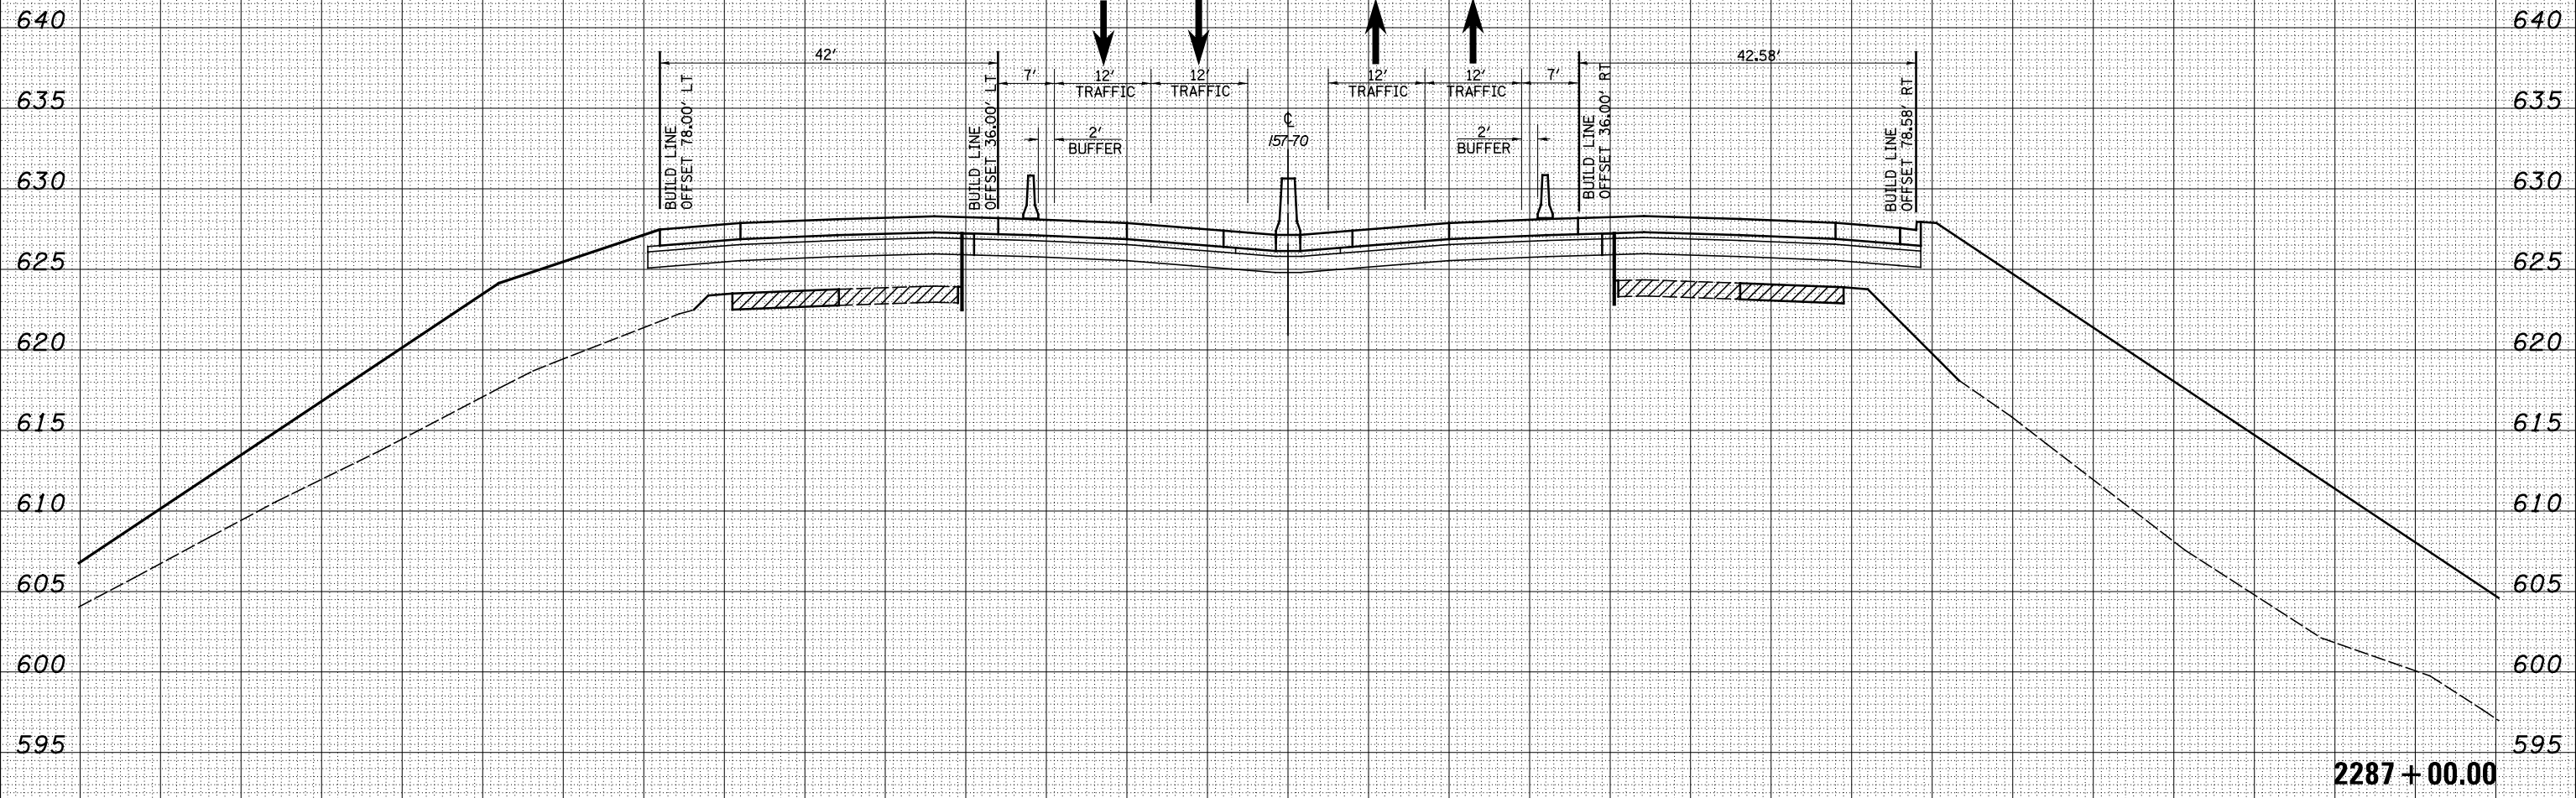

CUT=96 FILL=1440

150 140 130 120 110 100 90 80 70 60 50 40 30 20 10 0 10 20 30 40 50 60 70 80 90 100 110 120 130 140 150

FILE NAME =	USER NAME = \$USERS	DESIGNED - JWS	REVISÉD -	F.A. RTE.	SECTION	COUNTY	TOTAL SHEETS	SHEET NO.
S:\Projects\403-00072-57-70\dgn\Trl\l\ksh_5570_NTrivM01_52.dgn		DRAWN - LEC	REVISÉD -	57/70	(23-4)R	EFFINGHAM	1760	1207
		CHECKED - BRM	REVISÉD -	MAINTENANCE OF TRAFFIC NORTH TRI LEVEL - 157/70 (STAGE 2)				CONTRACT NO. 74295
		DATE -	REVISÉD -	SCALE: 1"=10'	SHEET NO. 16 OF 52 SHEETS	STA. 2287+00.00 TO STA. 2287+00.00	FED. ROAD DIST. NO. ILLINOIS FED. AID PROJECT	

STATE OF ILLINOIS
DEPARTMENT OF TRANSPORTATION