


DATE	
BY	
SURVEYED	
PLOTTED	
TEMPLATE	
AREAS	
CHECKED	
FINAL SURVEY	
NOTE BOOK	
NO.	

DATE	
BY	
SURVEYED	
PLOTTED	
TEMPLATE	
AREAS	
CHECKED	
ORIGINAL SURVEY	
NOTE BOOK	
NO.	

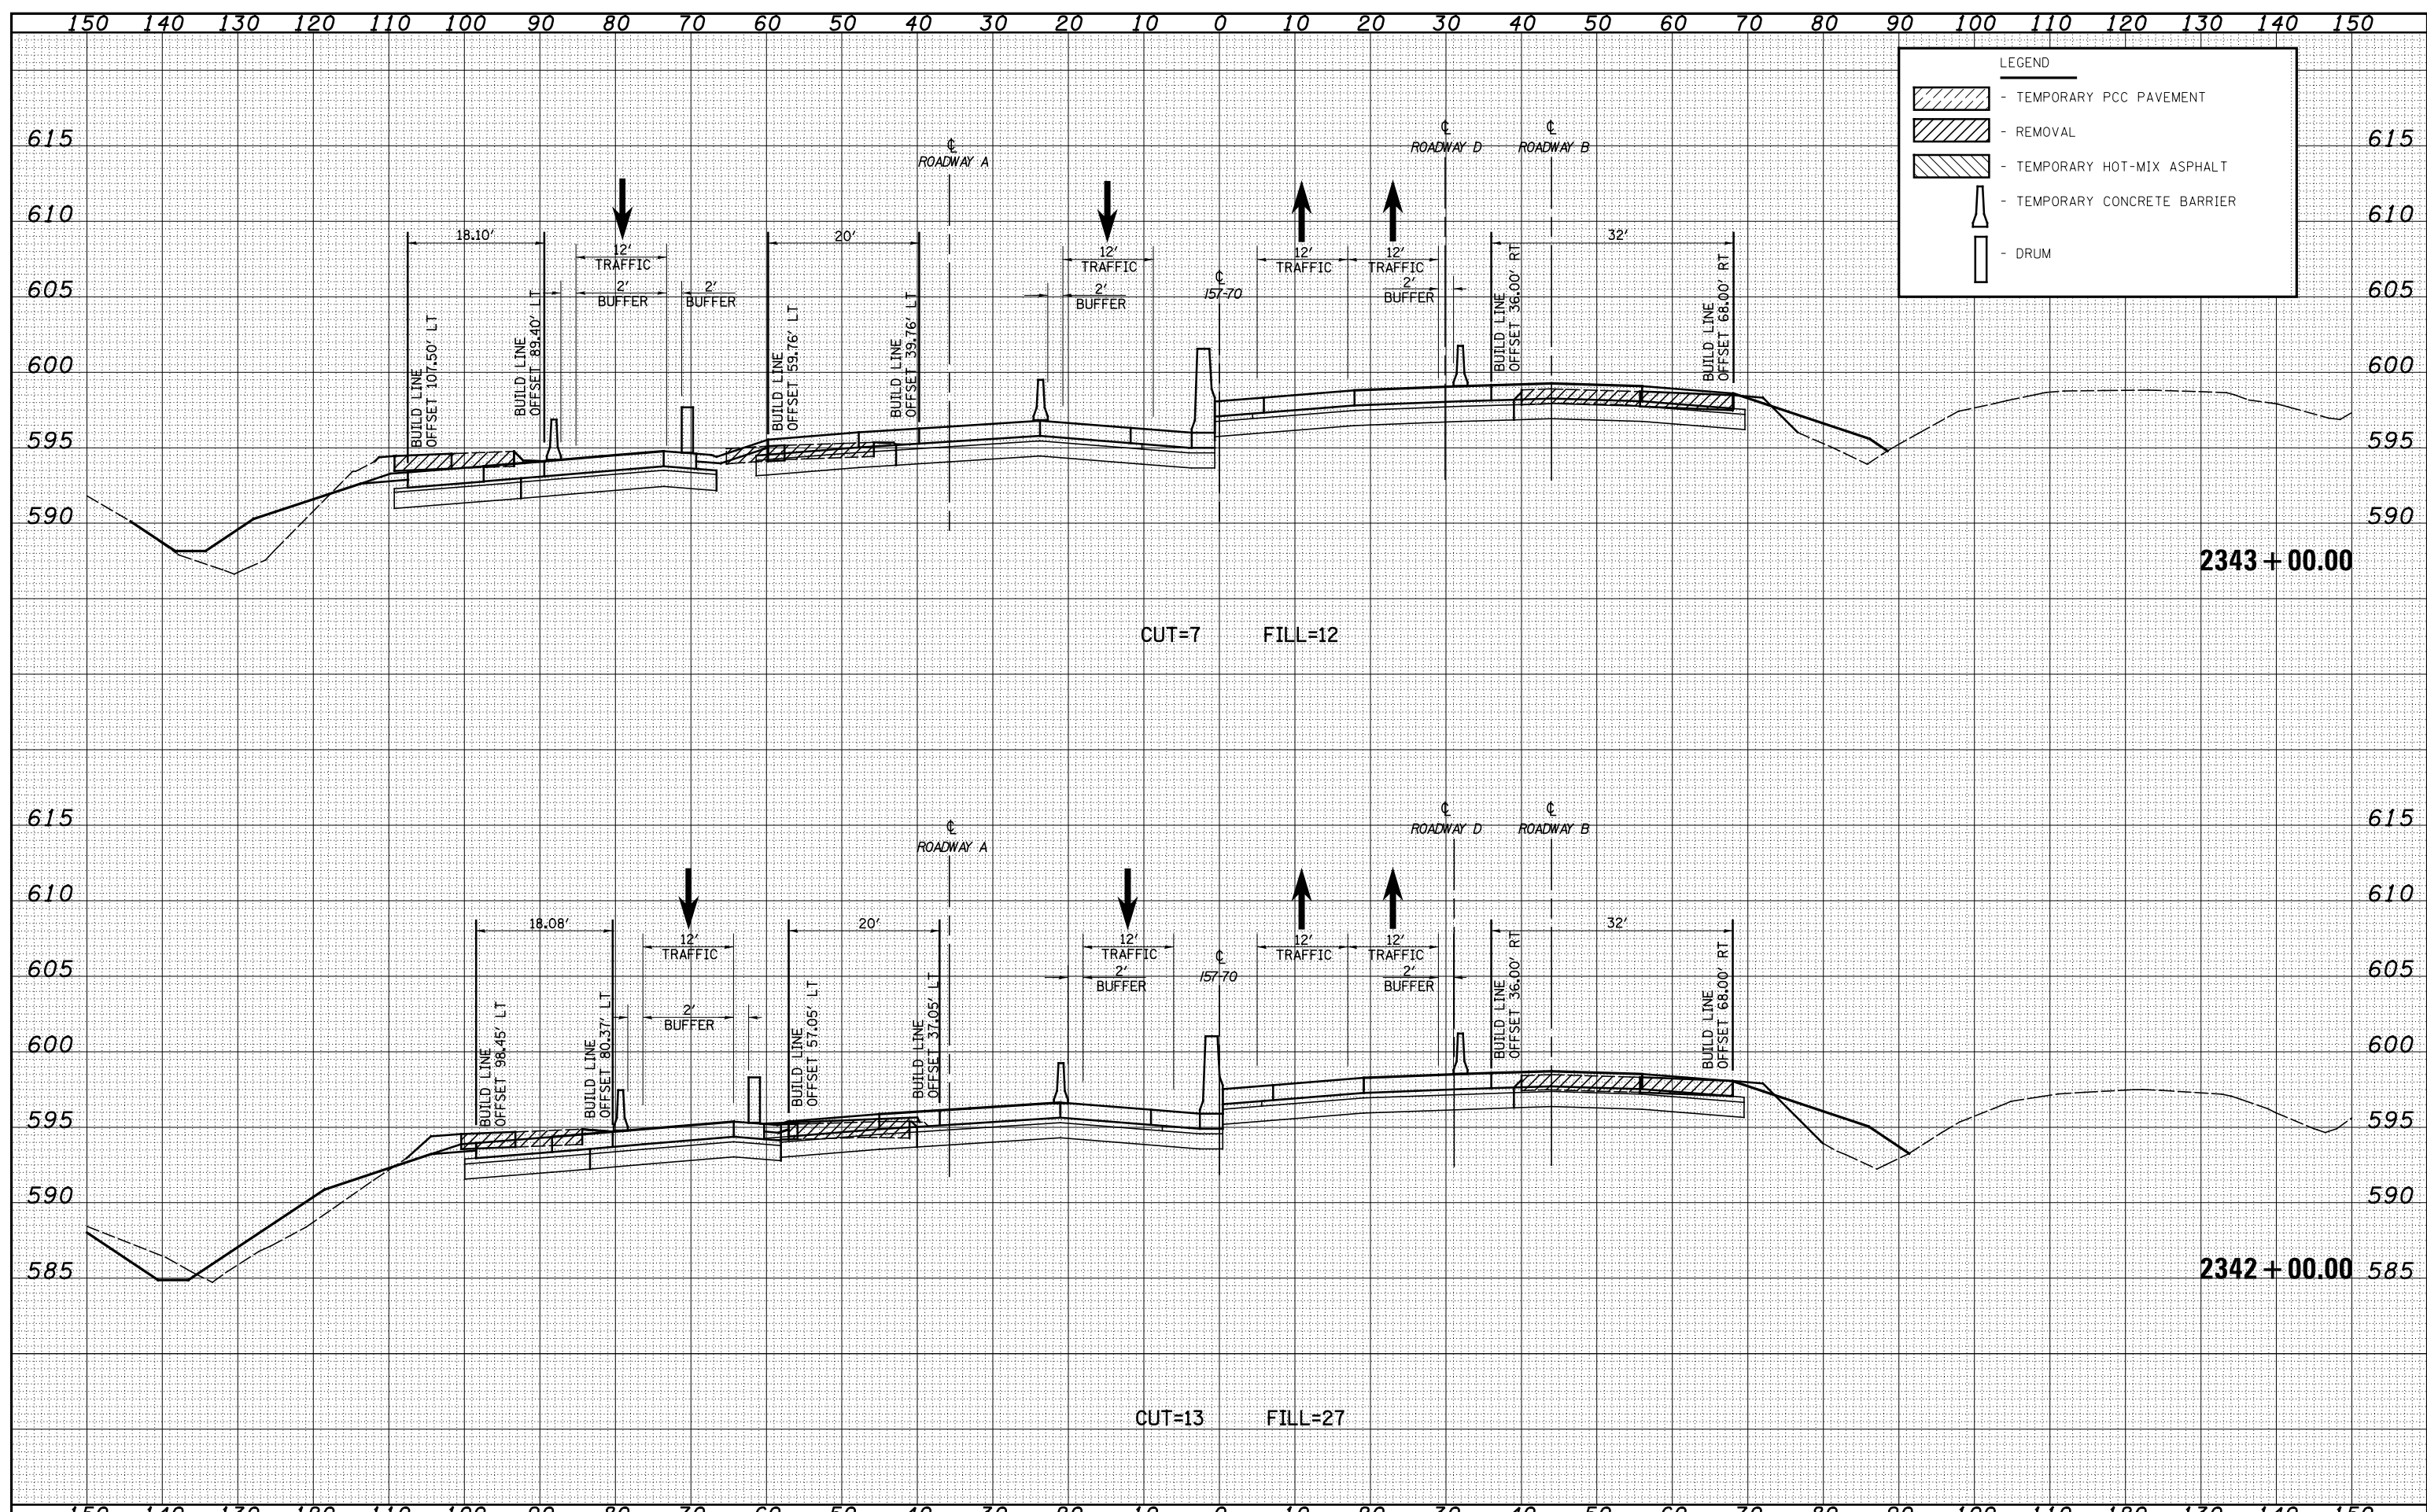

FILE NAME =	USER NAME = \$USERS	DESIGNED - JWS	REVISIED -	STATE OF ILLINOIS DEPARTMENT OF TRANSPORTATION	MAINTENANCE OF TRAFFIC NORTH TRI LEVEL - I57/70 (STAGE 2)	F.A. RTE.	SECTION	COUNTY	TOTAL SHEETS	SHEET NO.
S:\Projects\403-00072-51-70\dgn\N Tr\I\kssh_5570_NTr\W01_52.dgn		DRAWN - LEC	REVISIED -			57/70	(23-4)R	EFFINGHAM	1760	1243
PLOT SCALE = \$SCALE*		CHECKED - BRM	REVISIED -			CONTRACT NO. 74295				
PLOT DATE = \$DATE*		DATE -	REVISIED -			SCALE: 1"=10'		SHEET NO. 52 OF 52 SHEETS		STA. 2342+00.00 TO STA. 2343+00.00