


DATE	
BY	
SURVEYED	
PLOTTED	
TEMPLATE	
NOTE BOOK	
AREAS CHECKED	
NO.	

DATE	
BY	
SURVEYED	
PLOTTED	
TEMPLATE	
NOTE BOOK	
AREAS CHECKED	
NO.	

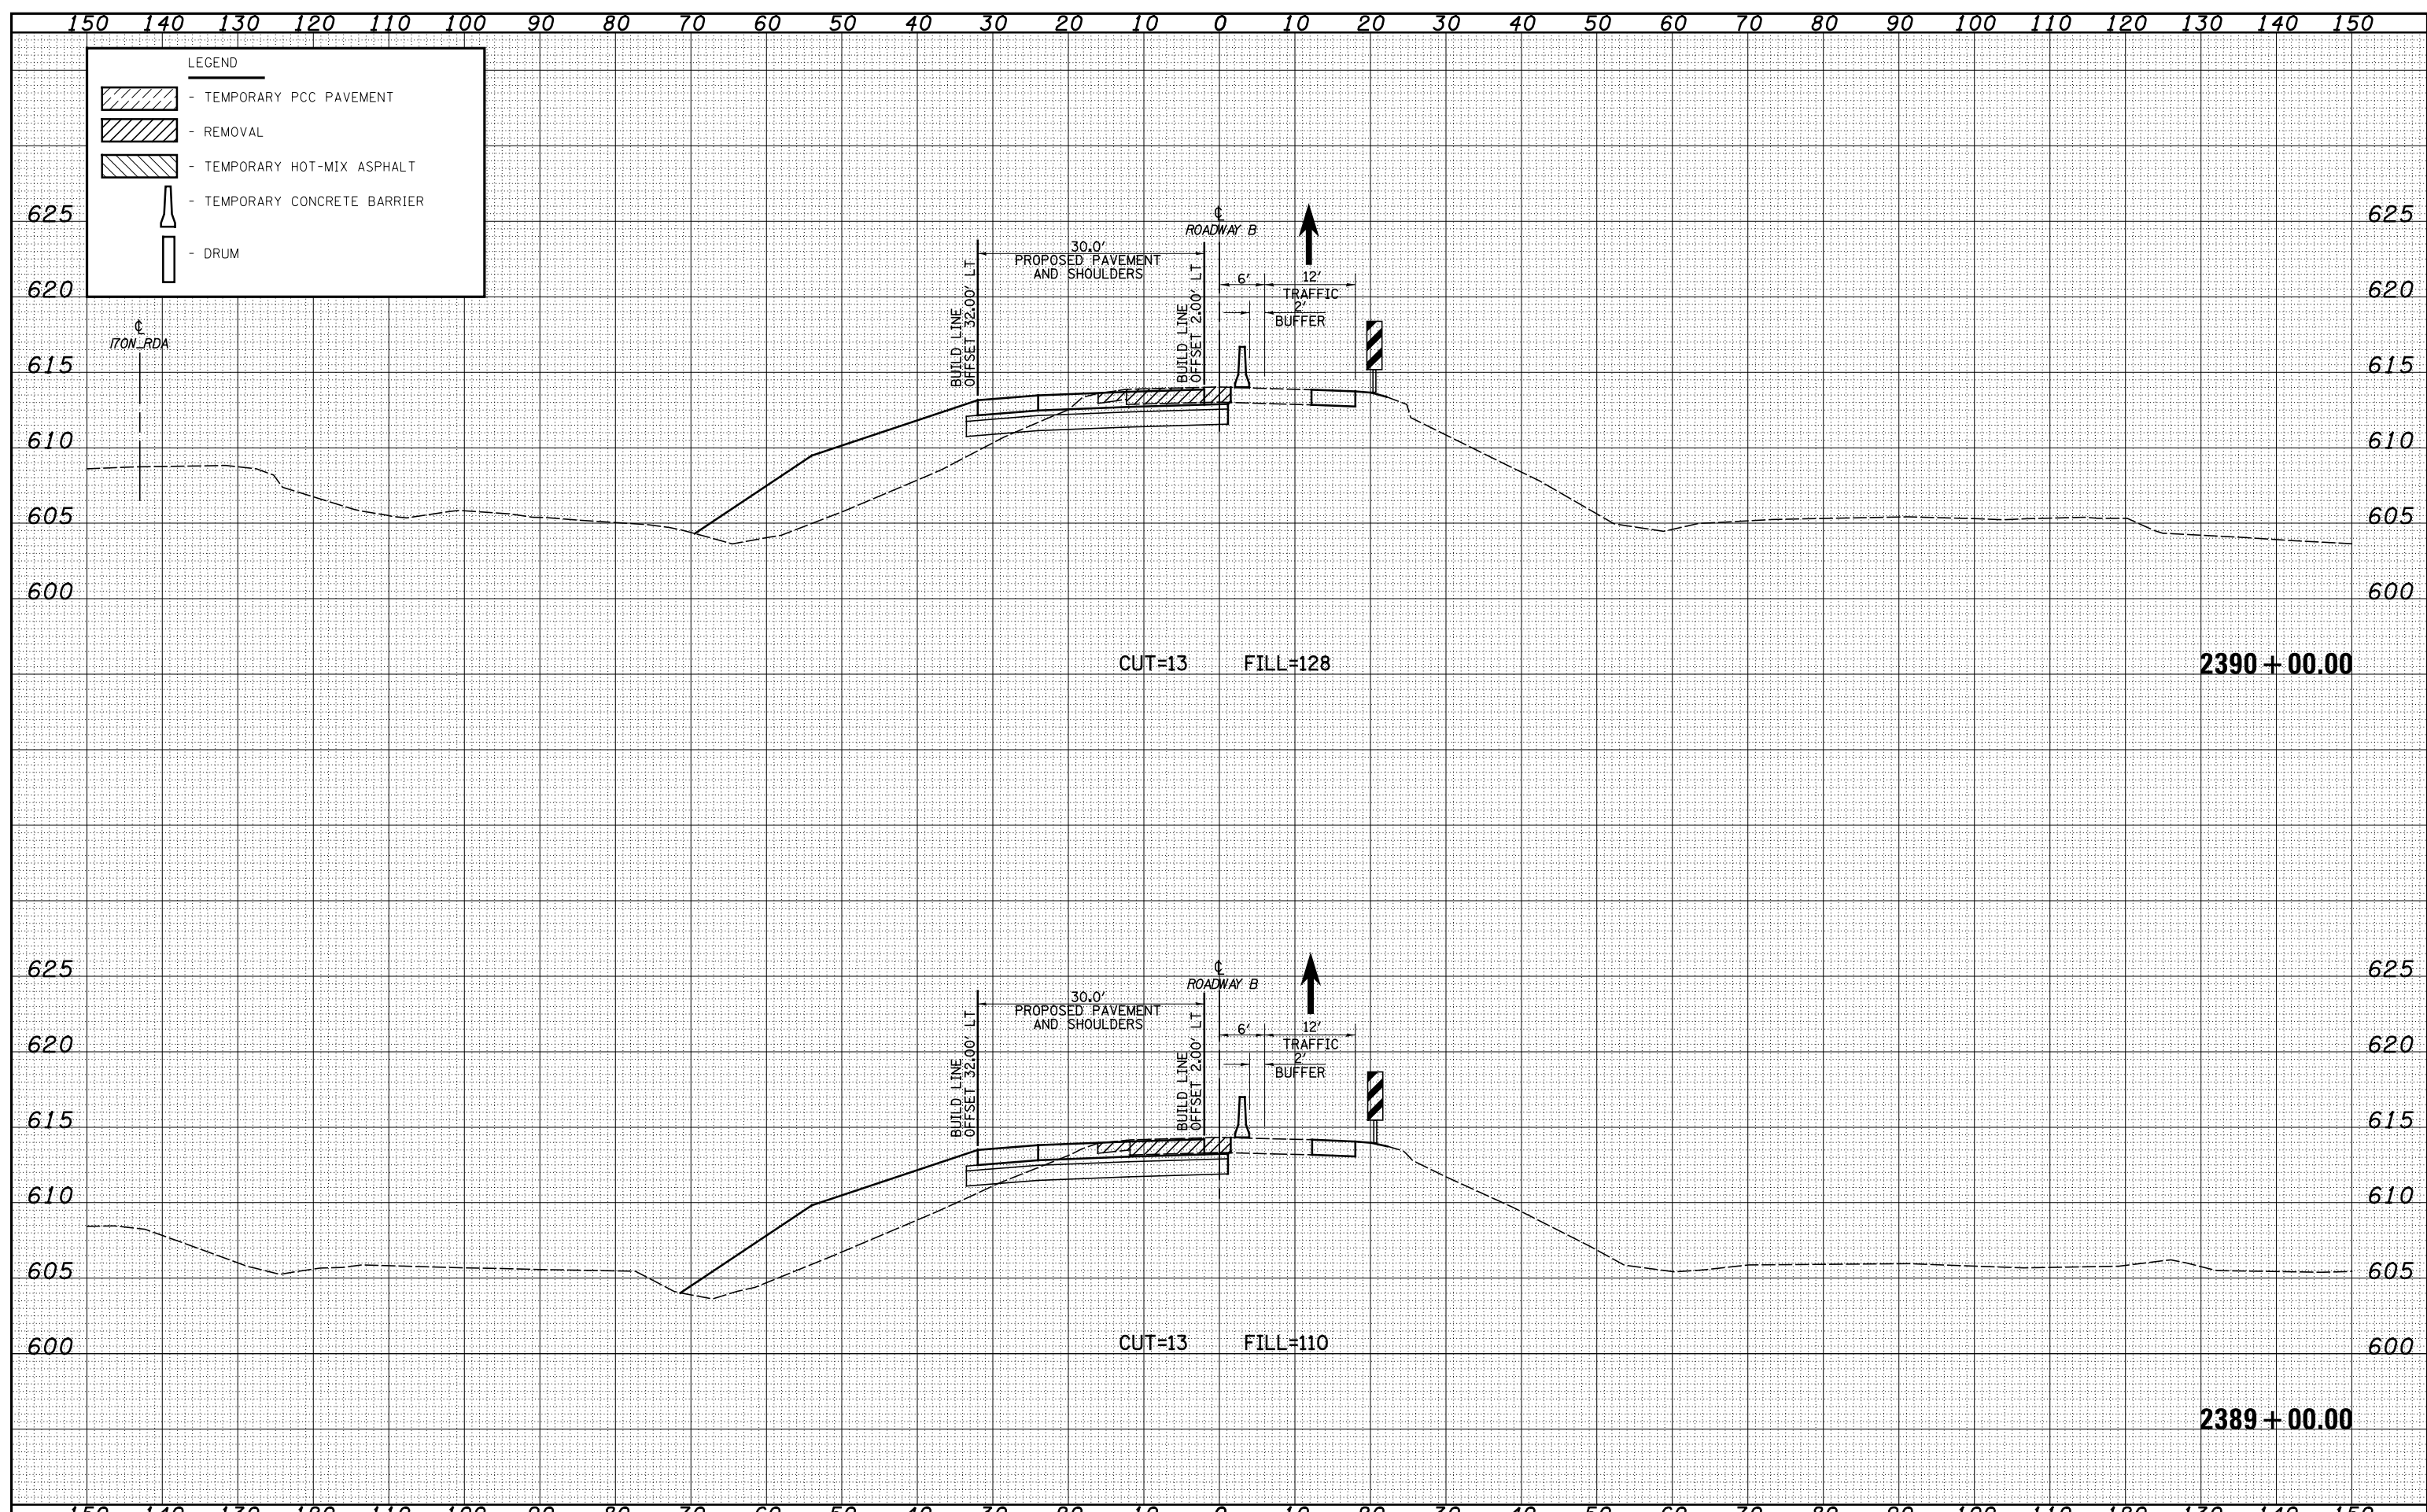

FILE NAME =	USER NAME = *USER*	DESIGNED - JWS	REVISIED -	STATE OF ILLINOIS DEPARTMENT OF TRANSPORTATION	MAINTENANCE OF TRAFFIC NORTH TRI LEVEL - ROADWAY B (STAGE 1)	F.A.I. RTE.	SECTION	COUNTY	TOTAL SHEETS	SHEET NO.
S:\Projects\03-00072-57-70\dp\11\Ink\Asst\11060901.Sldp	PLOT SCALE = *SCALE*	DRAWN - SGK	REVISIED -			57/70	(25-4)R	EFFINGHAM	1760	1332
PLOT DATE = *DATE*	DATE - 5-02-08	CHECKED - BRM	REVISIED -			CONTRACT NO. 74295				
		DATE - 5-02-08	REVISIED -			SCALE: 1"=10'	SHEET NO. 24 OF 30 SHEETS	STA. 2389+00.00 TO STA. 2390+00.00	FED. ROAD DIST. NO.	ILLINOIS FED. AID PROJECT