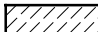

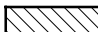





150 140 130 120 110 100 90 80 70 60 50 40 30 20 10 0 10 20 30 40 50 60 70 80 90 100 110 120 130 140 150

LEGEND

-  - TEMPORARY PCC PAVEMENT
-  - REMOVAL
-  - TEMPORARY HOT-MIX ASPHALT
-  - TEMPORARY CONCRETE BARRIER
-  - DRUM

DATE	
BY	
SURVEYED	
PLOTTED	
TEMPLATE	
AREAS	
CHECKED	
FINAL SURVEY	
NOTE BOOK	
NO.	

DATE	
BY	
SURVEYED	
PLOTTED	
TEMPLATE	
AREAS	
CHECKED	
ORIGINAL SURVEY	
NOTE BOOK	
NO.	

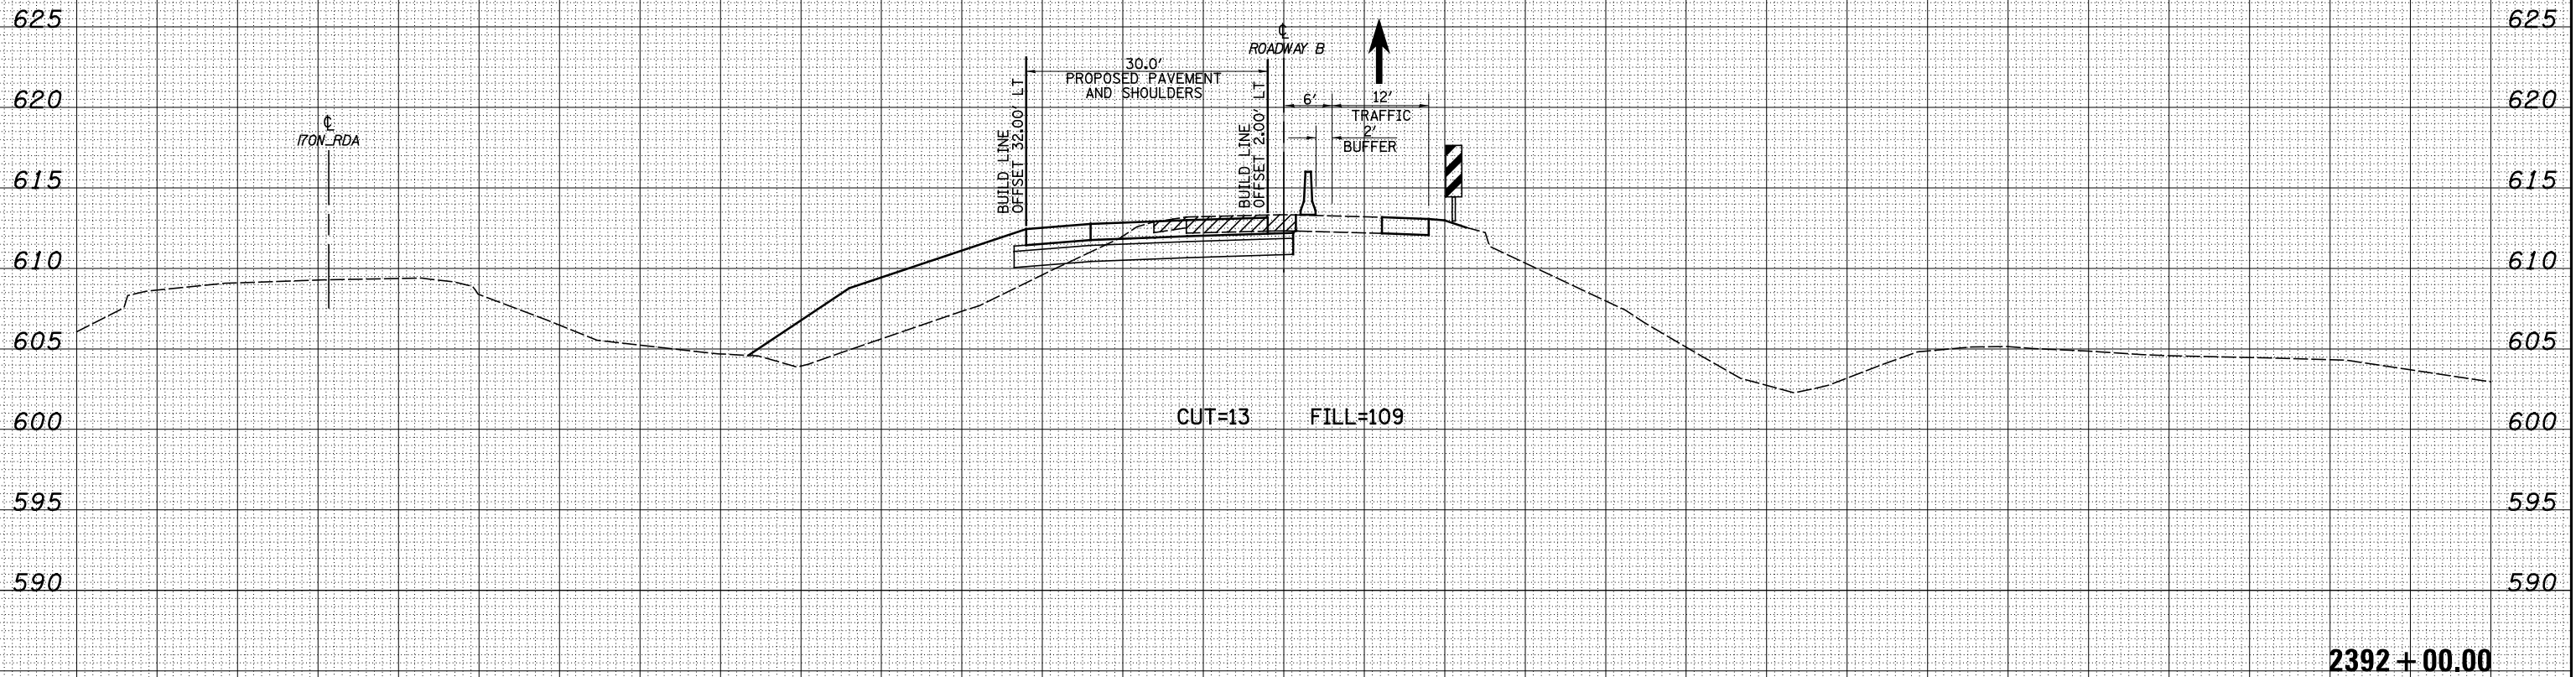

FILE NAME =	USER NAME = *USERS*	DESIGNED - JWS	REVISED -	STATE OF ILLINOIS DEPARTMENT OF TRANSPORTATION	MAINTENANCE OF TRAFFIC NORTH TRI LEVEL - ROADWAY B (STAGE 1)		F.A.I. RTE.	SECTION	COUNTY	TOTAL SHEETS	SHEET NO.			
S:\Projects\403-00072-57-70\dp\11\Ink\resk\170003901.Sldp		DRAWN - SGK	REVISED -				57/70	(25-4)R	EFFINGHAM	1760	1334			
		CHECKED - BRM	REVISED -				SCALE: 1"=10'		SHEET NO. 26 OF 30 SHEETS		STA. 2392+00.00 TO STA. 2392+00.00		CONTRACT NO. 74295	
		DATE - 5-02-08	REVISED -				FED. ROAD DIST. NO.		ILLINOIS		FED. AID PROJECT			