







DATE	
BY	
FINAL SURVEY	
SURVEYED	
PLOTTED	
TEMPLATE	
NOTE BOOK	
AREAS	
CHECKED	
NO.	

DATE	
BY	
ORIGINAL SURVEY	
SURVEYED	
PLOTTED	
TEMPLATE	
NOTE BOOK	
AREAS	
CHECKED	
NO.	

LEGEND

-  - TEMPORARY PCC PAVEMENT
-  - REMOVAL
-  - TEMPORARY HOT-MIX ASPHALT
-  - TEMPORARY CONCRETE BARRIER
-  - DRUM

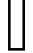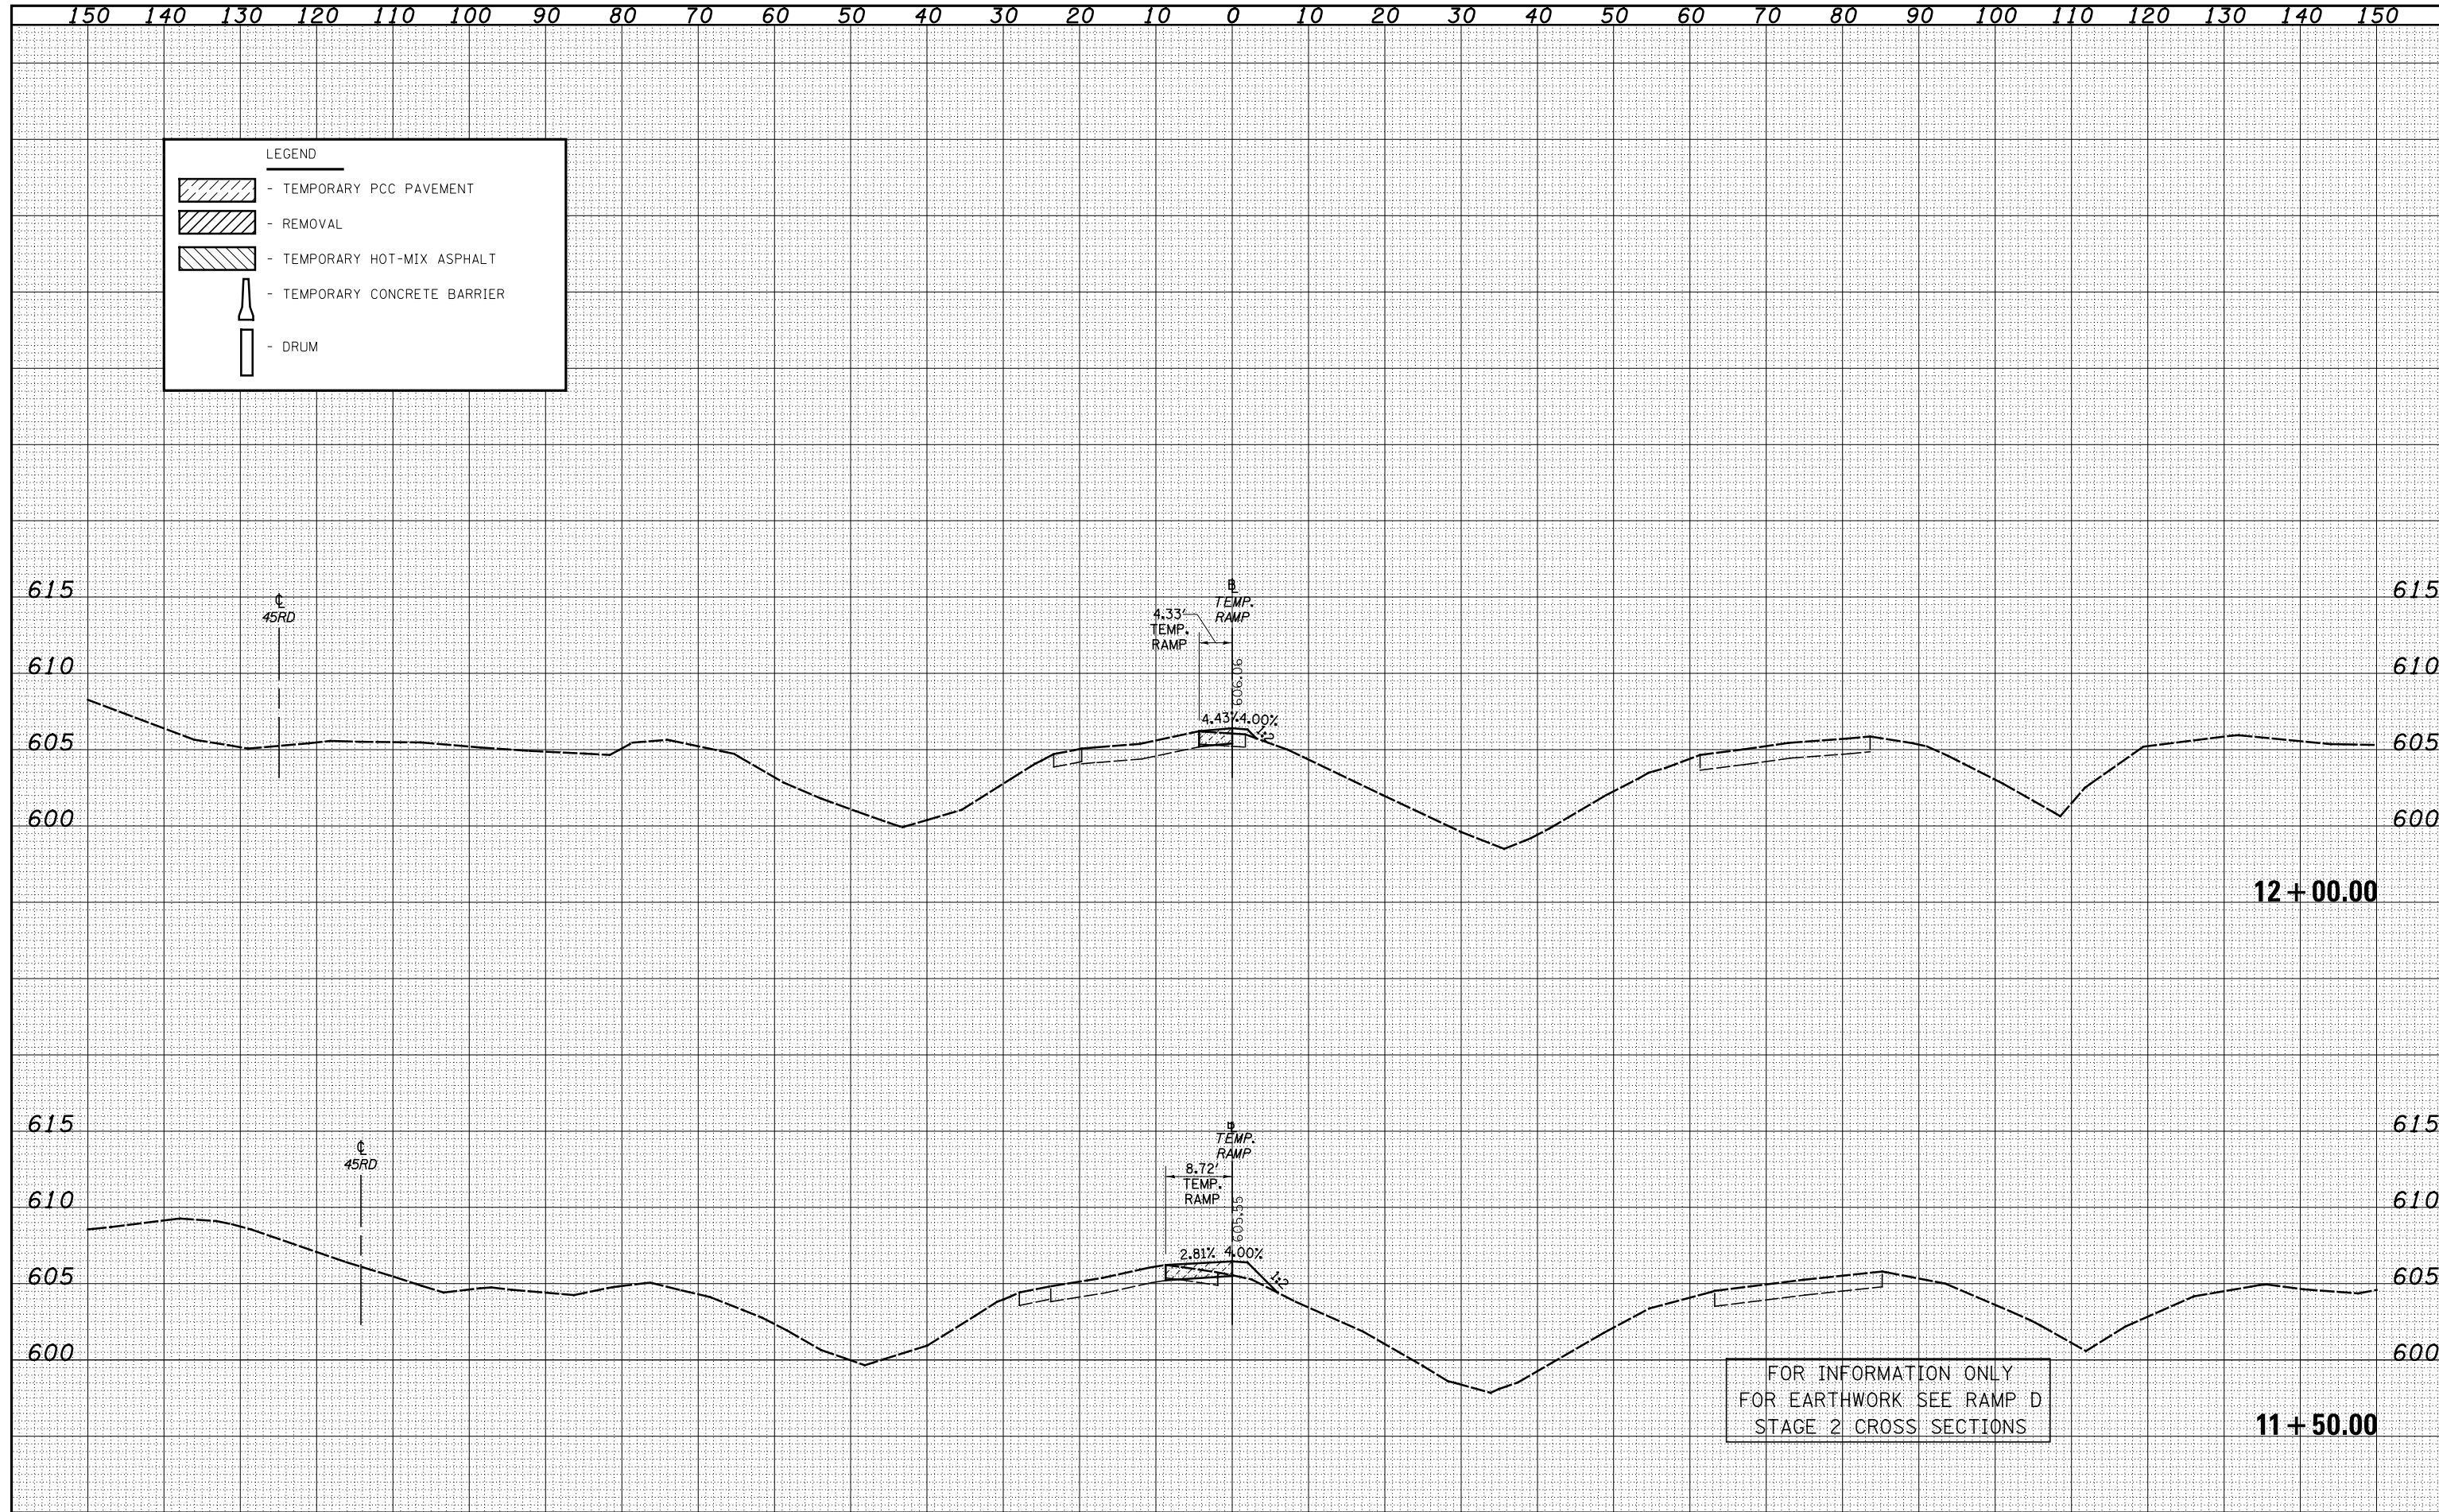

FILE NAME =	USER NAME = \$USER\$	DESIGNED - JWS	REVISED -	STATE OF ILLINOIS DEPARTMENT OF TRANSPORTATION	CROSS SECTIONS NORTH TRI LEVEL - US 45 RAMP D TEMPORARY RAMP (STAGE 2)		F.A.I. RTE.	SECTION	COUNTY	TOTAL SHEETS	SHEET NO.
S:\Projects\403-00072.57-70\dgn\Tr\ILV\ksah45RD_TEMP_RAMP.dgn		DRAWN - LEC	REVISED -		57/70	(25-4)R	EFFINGHAM	1760	1483		
PLOT SCALE = \$SCALE\$		CHECKED - BRM	REVISED -		SCALE: 1"=10'		SHEET NO. 7 OF 8 SHEETS		STA. 11+50.00 TO STA. 12+00.00	CONTRACT NO. 74295	
PLOT DATE = \$DATE\$		DATE - 12-22-08	REVISED -		FED. ROAD DIST. NO. ILLINOIS FED. AID PROJECT						