


150 140 130 120 110 100 90 80 70 60 50 40 30 20 10 0 10 20 30 40 50 60 70 80 90 100 110 120 130 140 150


**LEGEND**

- TEMPORARY PCC PAVEMENT
- REMOVAL
- TEMPORARY HOT-MIX ASPHALT
- TEMPORARY CONCRETE BARRIER
- DRUM

|      |    |          |         |          |               |
|------|----|----------|---------|----------|---------------|
| DATE | BY | SURVEYED | PLOTTED | TEMPLATE | AREAS CHECKED |
|      |    |          |         |          |               |
|      |    |          |         |          |               |
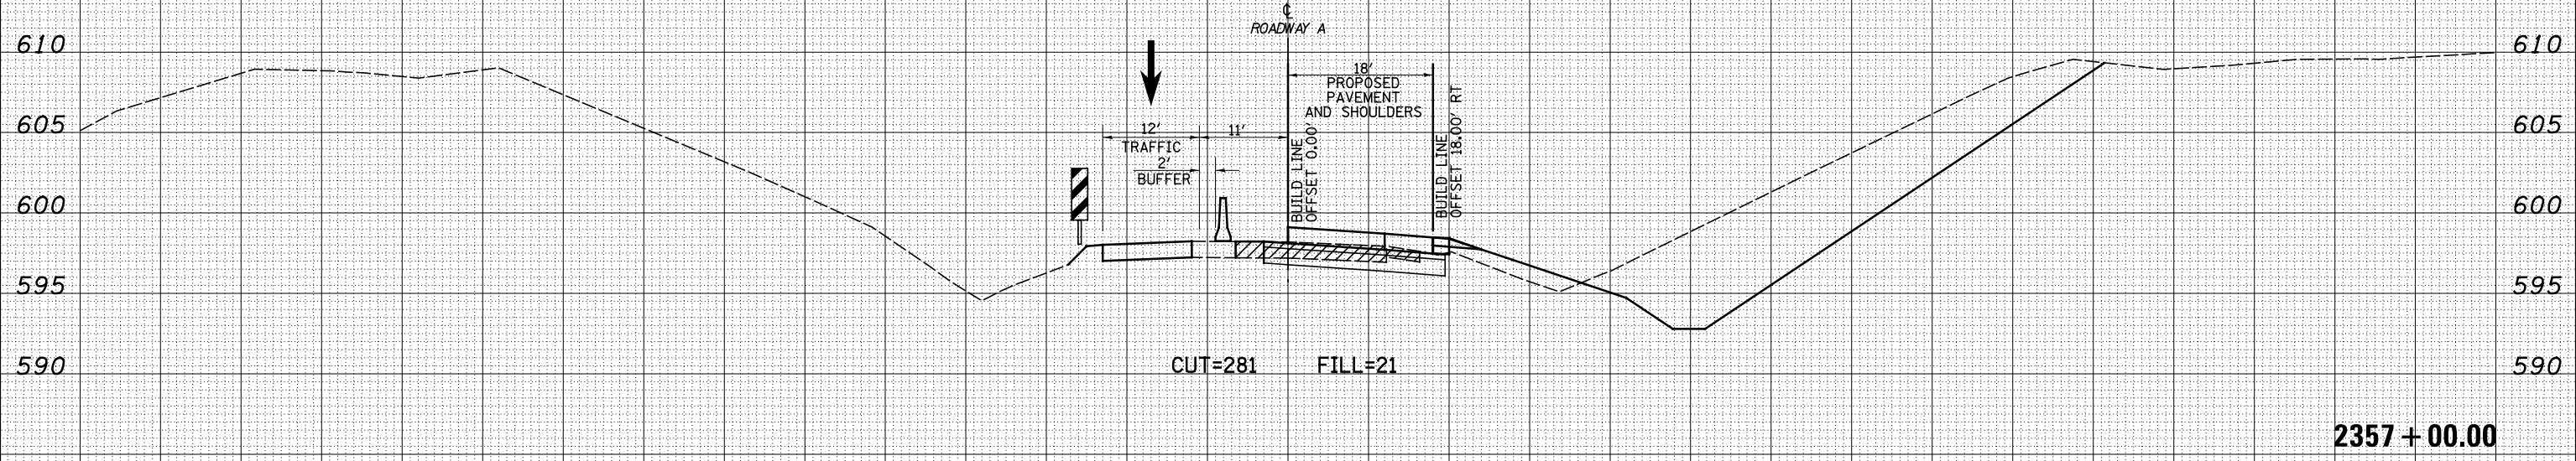

|      |    |          |         |          |               |
|------|----|----------|---------|----------|---------------|
| DATE | BY | SURVEYED | PLOTTED | TEMPLATE | AREAS CHECKED |
|      |    |          |         |          |               |
|      |    |          |         |          |               |
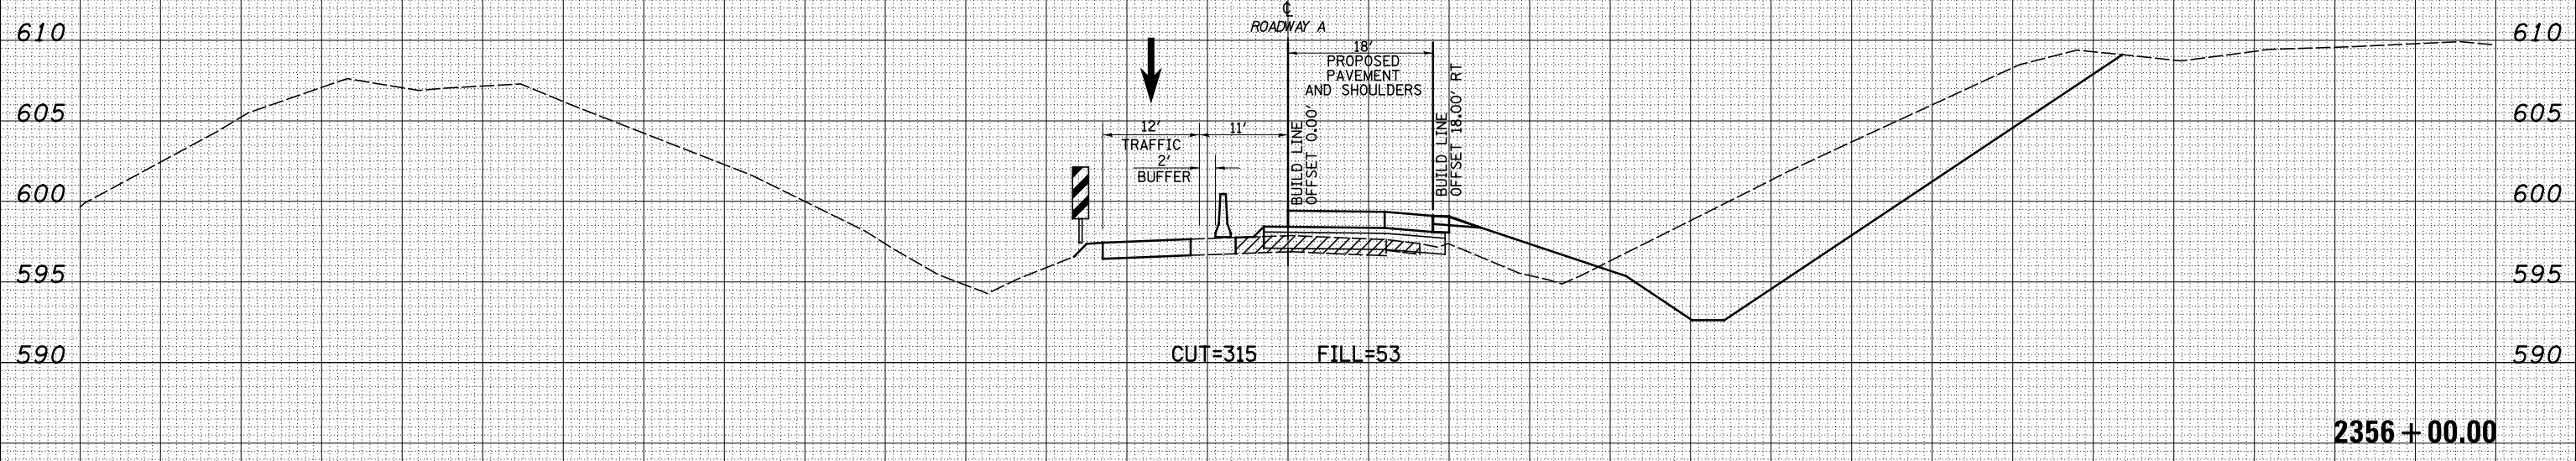

150 140 130 120 110 100 90 80 70 60 50 40 30 20 10 0 10 20 30 40 50 60 70 80 90 100 110 120 130 140 150

FILE NAME = S:\Projects\03-00072-57-70.dgn  
 USER NAME = \*USERS\*  
 PLOT SCALE = \*SCALE\*  
 PLOT DATE = \*DATE\*

DESIGNED - JWS  
 DRAWN - SGK  
 CHECKED - BRM  
 DATE - 12-15-08

REVISED -  
 REVISED -  
 REVISED -  
 REVISED -

**STATE OF ILLINOIS  
 DEPARTMENT OF TRANSPORTATION**

**MAINTENANCE OF TRAFFIC NORTH TRI LEVEL - ROADWAY A (STAGE 1)**

SCALE: 1"=10' SHEET NO. 8 OF 33 SHEETS STA. 2356+00.00 TO STA. 2357+00.00

|   |         |           |                    |           |
|---|---------|-----------|--------------------|-----------|
| F.A.I. RTE.                                   | SECTION | COUNTY    | TOTAL SHEETS       | SHEET NO. |
| 57/70   | (25-4)R | EFFINGHAM | 1760               | 1534      |
| FED. ROAD DIST. NO. ILLINOIS FED. AID PROJECT |         |           | CONTRACT NO. 74295 |           |