


DATE	
BY	
FINISHED SURVEY	
PLOTTED TEMPLATE	
NOTE BOOK	
AREAS CHECKED	
NO.	

DATE	
BY	
ORIGINAL SURVEY	
PLOTTED TEMPLATE	
NOTE BOOK	
AREAS CHECKED	
NO.	

150 140 130 120 110 100 90 80 70 60 50 40 30 20 20 0 20 20 30 40 50 60 70 80 90 100 110 120 130 140 150

**LEGEND**

- TEMPORARY PCC PAVEMENT
- REMOVAL
- TEMPORARY HOT-MIX ASPHALT
- TEMPORARY CONCRETE BARRIER
- DRUM

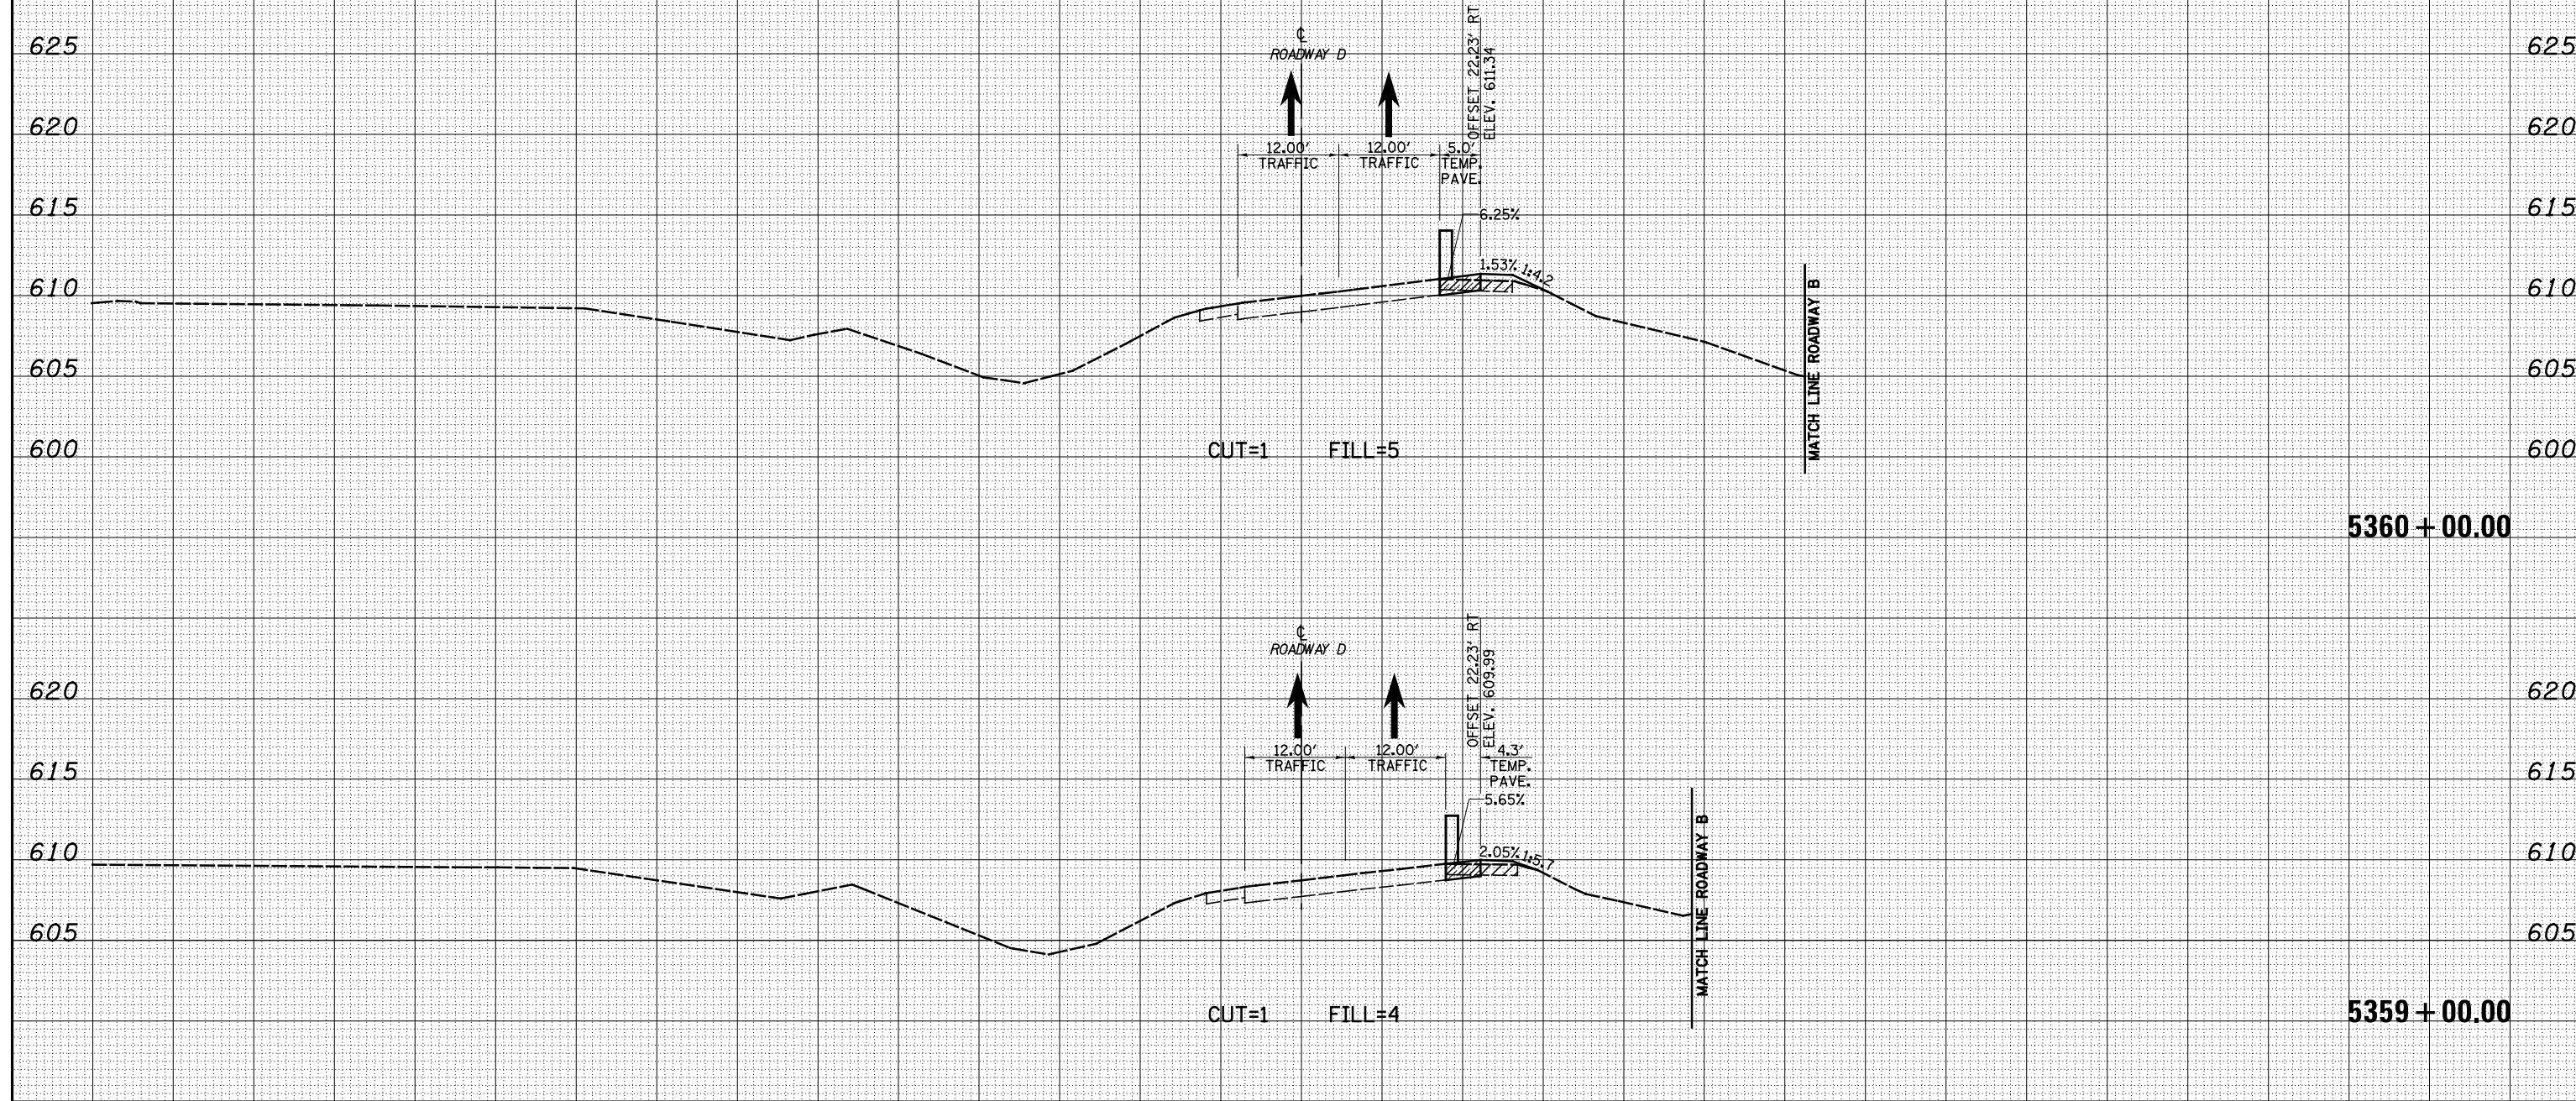

FILE NAME = S:\Projects\403-00072.51-70\dgn\N Tr\l\kxsh\10NRDMOT.PS\dgn

USER NAME = \$USER\$	DESIGNED - JWS	REVISÉD -
	DRAWN - LEC	REVISÉD -
PLOT SCALE = \$SCALE\$	CHECKED - BRM	REVISÉD -
PLOT DATE = \$DATE\$	DATE - 12-16-08	REVISÉD -

**STATE OF ILLINOIS  
DEPARTMENT OF TRANSPORTATION**

**MAINTENANCE OF TRAFFIC NORTH TRI LEVEL -  
ROADWAY D (PRE-STAGE 1)**

SCALE: 1"=10'      SHEET NO. 2 OF 6 SHEETS      STA. 5359+00.00 TO STA. 5360+00.00

F.A.I. RTE.	SECTION	COUNTY	TOTAL SHEETS	SHEET NO.
57/70	(25-4)R	EFFINGHAM	1760	1625
FED. ROAD DIST. NO.			ILLINOIS FED. AID PROJECT	
			CONTRACT NO. 74295	