


150 140 130 120 110 100 90 80 70 60 50 40 30 20 10 0 10 20 30 40 50 60 70 80 90 100 110 120 130 140 150

**LEGEND**

- TEMPORARY PCC PAVEMENT
- REMOVAL
- TEMPORARY HOT-MIX ASPHALT
- TEMPORARY CONCRETE BARRIER
- DRUM

|      |    |          |         |          |
|------|----|----------|---------|----------|
| DATE | BY | SURVEYED | PLOTTED | TEMPLATE |
|      |    |          |         |          |
|      |    |          |         |          |
|------|----|----------|---------|----------|
| DATE | BY | SURVEYED | PLOTTED | TEMPLATE |
|      |    |          |         |          |
|      |    |          |         |          |
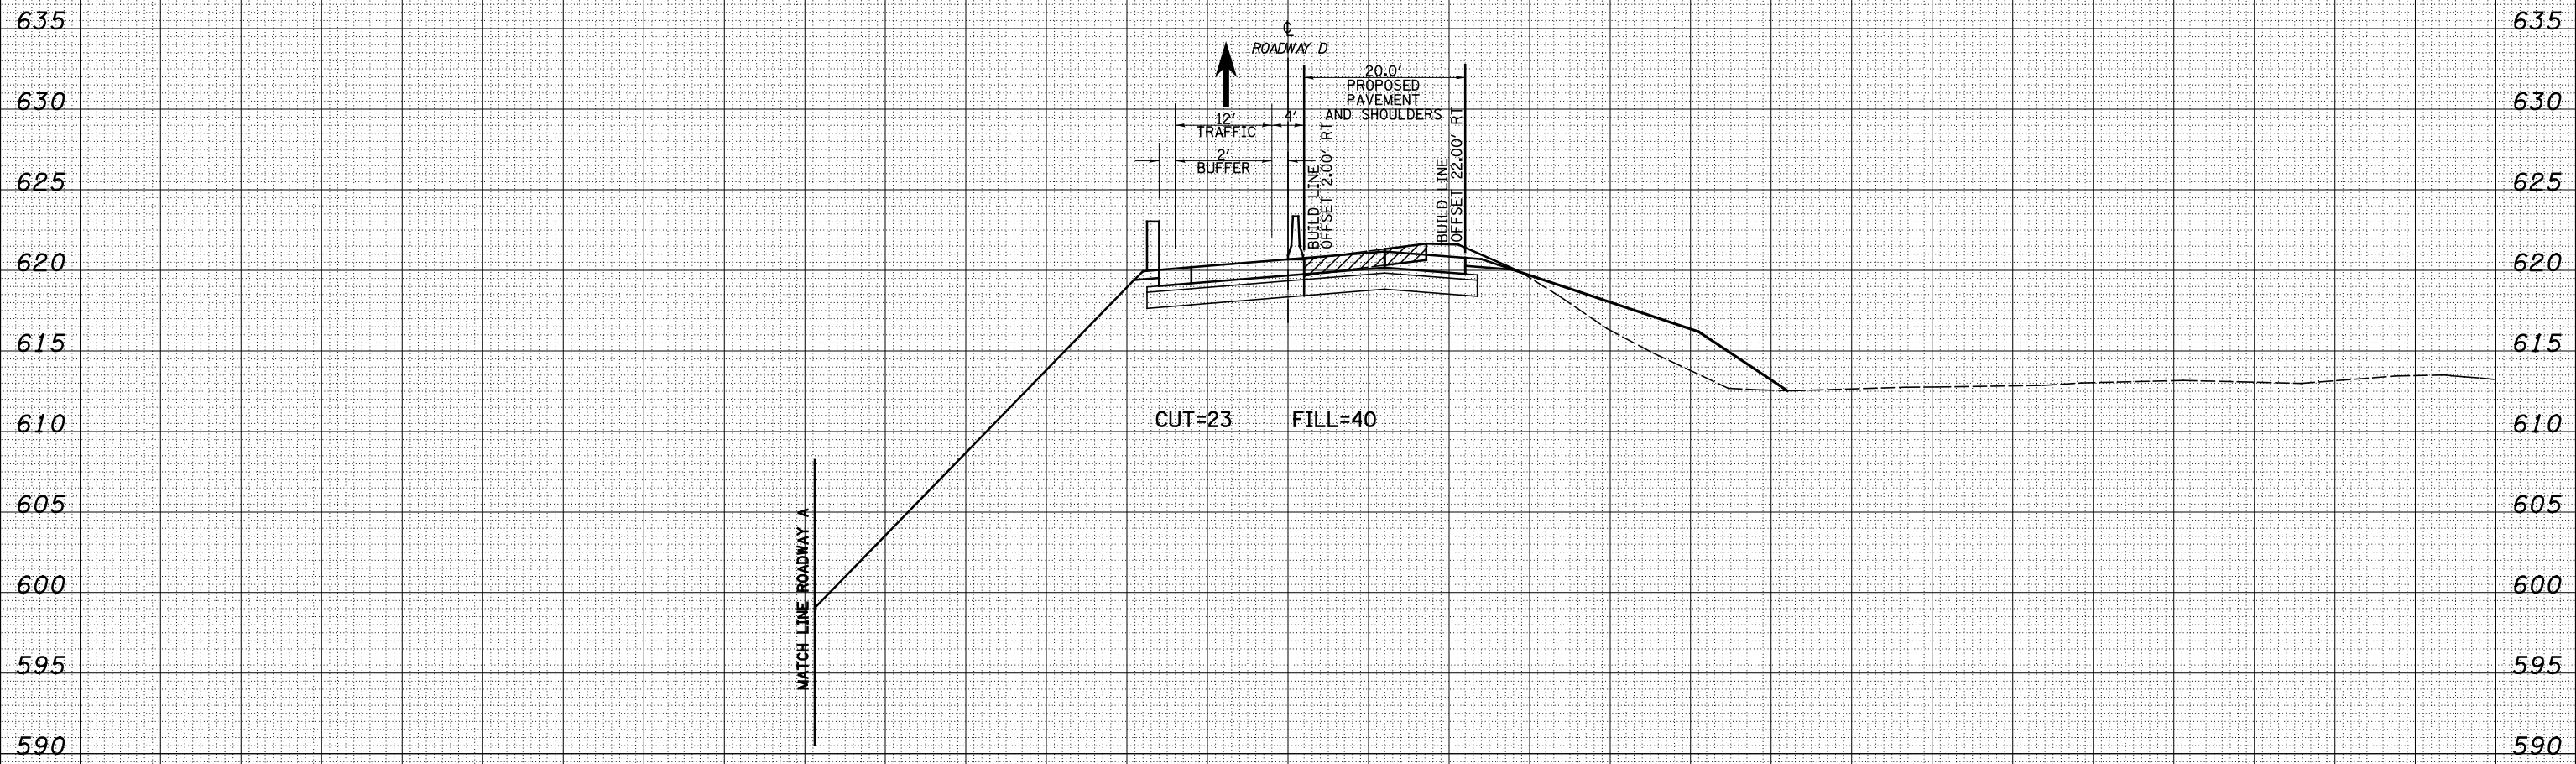

150 140 130 120 110 100 90 80 70 60 50 40 30 20 10 0 10 20 30 40 50 60 70 80 90 100 110 120 130 140 150

FILE NAME = S:\Projects\403-00072.57-70\dgn\Trl\l\ksh\10NRDM01.SB.dgn

|                        |                 |           |
|------------------------|-----------------|-----------|
| USER NAME = \$USER\$   | DESIGNED - JWS  | REVISED - |
|                        | DRAWN - LEC     | REVISED - |
| PLOT SCALE = \$SCALE\$ | CHECKED - BRM   | REVISED - |
| PLOT DATE = \$DATE\$   | DATE - 12-18-08 | REVISED - |

**STATE OF ILLINOIS  
DEPARTMENT OF TRANSPORTATION**

**MAINTENANCE OF TRAFFIC NORTH TRI LEVEL - ROADWAY D (STAGE 1B)**

SCALE: 1"=10'      SHEET NO. 6 OF 6 SHEETS      STA. 5366+00.00 TO STA. 5366+00.00

|   |         |           |                    |           |
|---|---------|-----------|--------------------|-----------|
| F.A.I. RTE.                                   | SECTION | COUNTY    | TOTAL SHEETS       | SHEET NO. |
| 57/70   | (25-4)R | EFFINGHAM | 1760               | 1641      |
| FED. ROAD DIST. NO. ILLINOIS FED. AID PROJECT |         |           | CONTRACT NO. 74295 |           |

**5366 + 00.00**