


150 140 130 120 110 100 90 80 70 60 50 40 30 20 10 0 10 20 30 40 50 60 70 80 90 100 110 120 130 140 150


**LEGEND**

- TEMPORARY PCC PAVEMENT
- REMOVAL
- TEMPORARY HOT-MIX ASPHALT
- TEMPORARY CONCRETE BARRIER
- DRUM

|      |    |          |         |          |               |
|------|----|----------|---------|----------|---------------|
| DATE | BY | SURVEYED | PLOTTED | TEMPLATE | AREAS CHECKED |
|      |    |          |         |          |               |
|      |    |          |         |          |               |
|      |    |          |         |          |               |
|      |    |          |         |          |               |

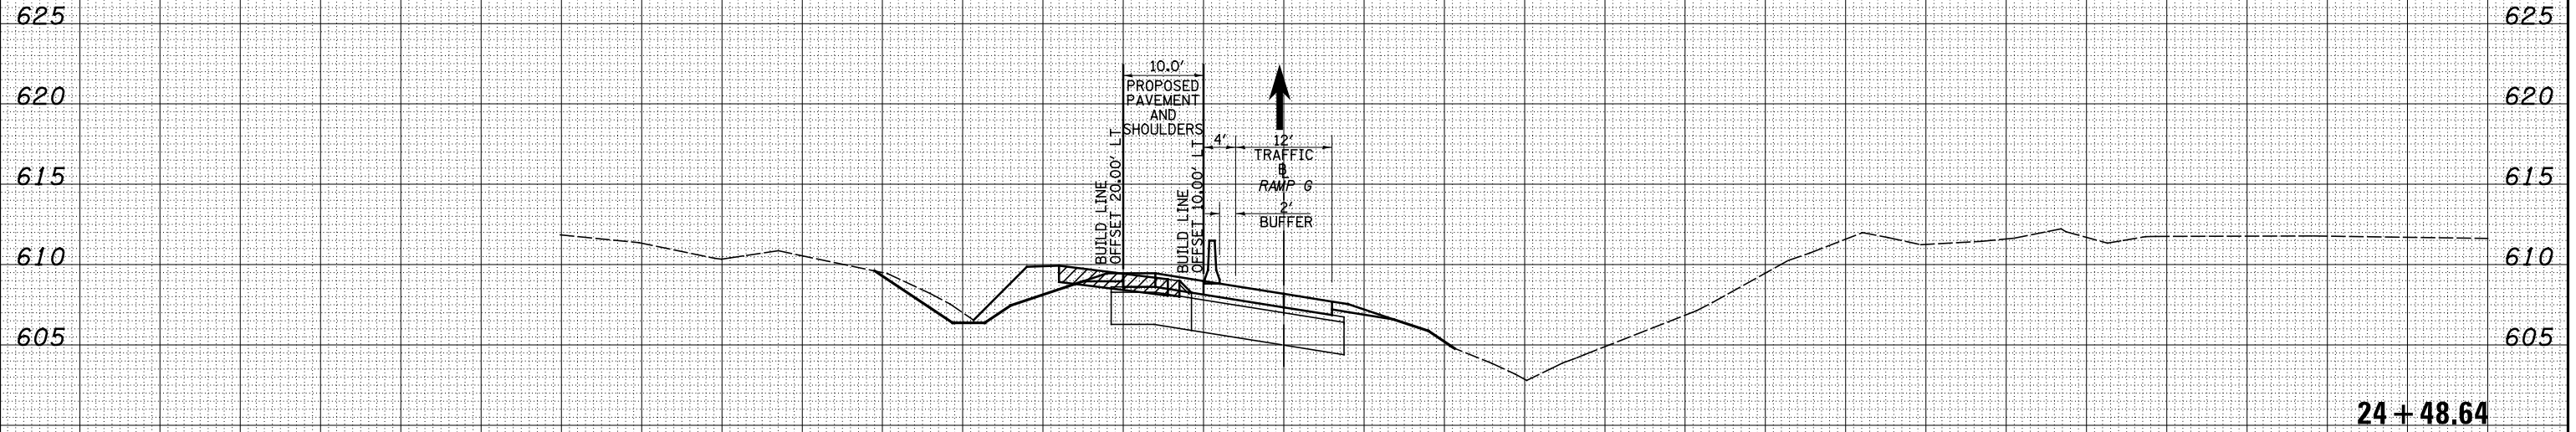

|      |    |          |         |          |               |
|------|----|----------|---------|----------|---------------|
| DATE | BY | SURVEYED | PLOTTED | TEMPLATE | AREAS CHECKED |
|      |    |          |         |          |               |
|      |    |          |         |          |               |
|      |    |          |         |          |               |
|      |    |          |         |          |               |

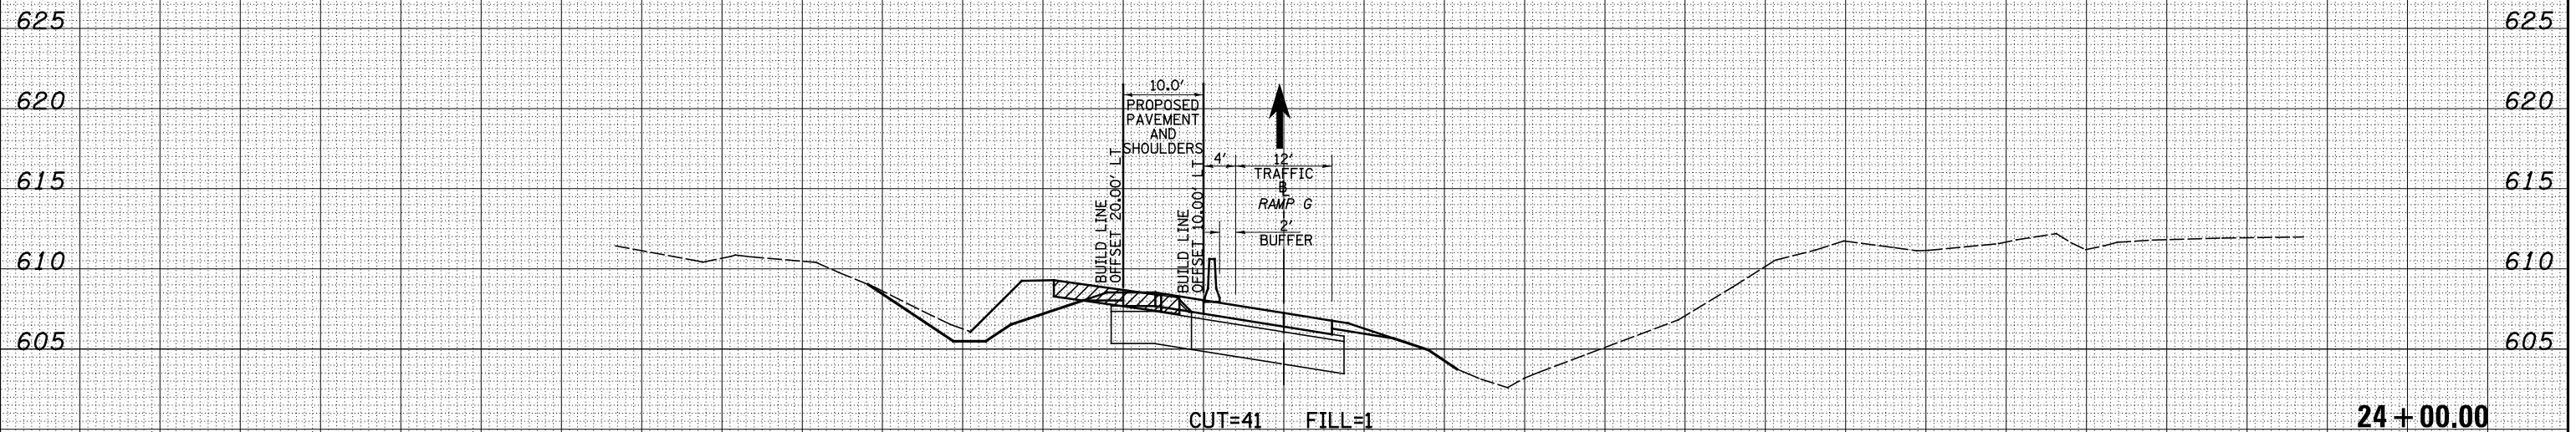

FILE NAME = S:\Projects\403-00072.51-70\dgn\N Tr\l\ksh\10\RM01\_52.dgn

USER NAME = \*USERS\*

DESIGNED - JWS  
DRAWN - LEC  
CHECKED - BRM  
DATE - 12-18-08

REVISED -  
REVISED -  
REVISED -  
REVISED -

**STATE OF ILLINOIS  
DEPARTMENT OF TRANSPORTATION**

**MAINTENANCE OF TRAFFIC NORTH TRI LEVEL - RAMP G (STAGE 2)**

SCALE: 1"=10' SHEET NO. 5 OF 5 SHEETS STA. 24+00.00 TO STA. 24+48.64

|   |         |           |                    |           |
|---|---------|-----------|--------------------|-----------|
| F.A.I. RTE.                                   | SECTION | COUNTY    | TOTAL SHEETS       | SHEET NO. |
| 57/70   | (25-4)R | EFFINGHAM | 1760               | 1659      |
| FED. ROAD DIST. NO. ILLINOIS FED. AID PROJECT |         |           | CONTRACT NO. 74295 |           |